



OUTLINE DRAINAGE DESIGN SHOWN ONLY
FINAL MANHOLE AND RAINWATER PIPE
LOCATIONS TO BE CONFIRMED.
EXISTING SEWER DEPTH TO BE CONFIRMED.
REFER TO SURFACE WATER MANAGEMENT
REPORT FOR ATTENUATION VOLUME DETAILS

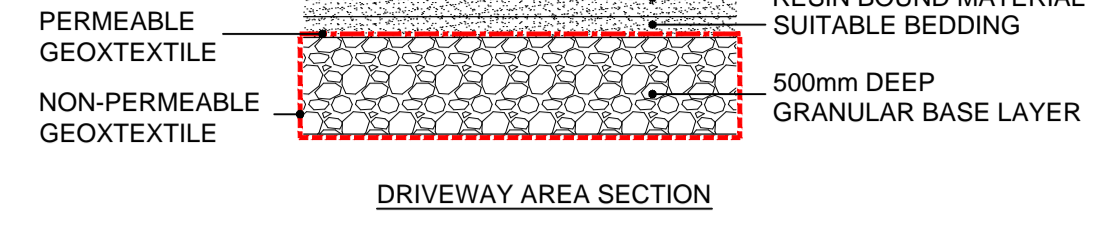

- LEGEND**
- PERMEABLE RESIN BOUND DRIVEWAY
 - SW MANHOLE
 - SW FLOW CONTROL MANHOLE
 - PERFORATED PIPE
 - CONVENTIONAL PIPE
 - BASEMENT OUTLINE

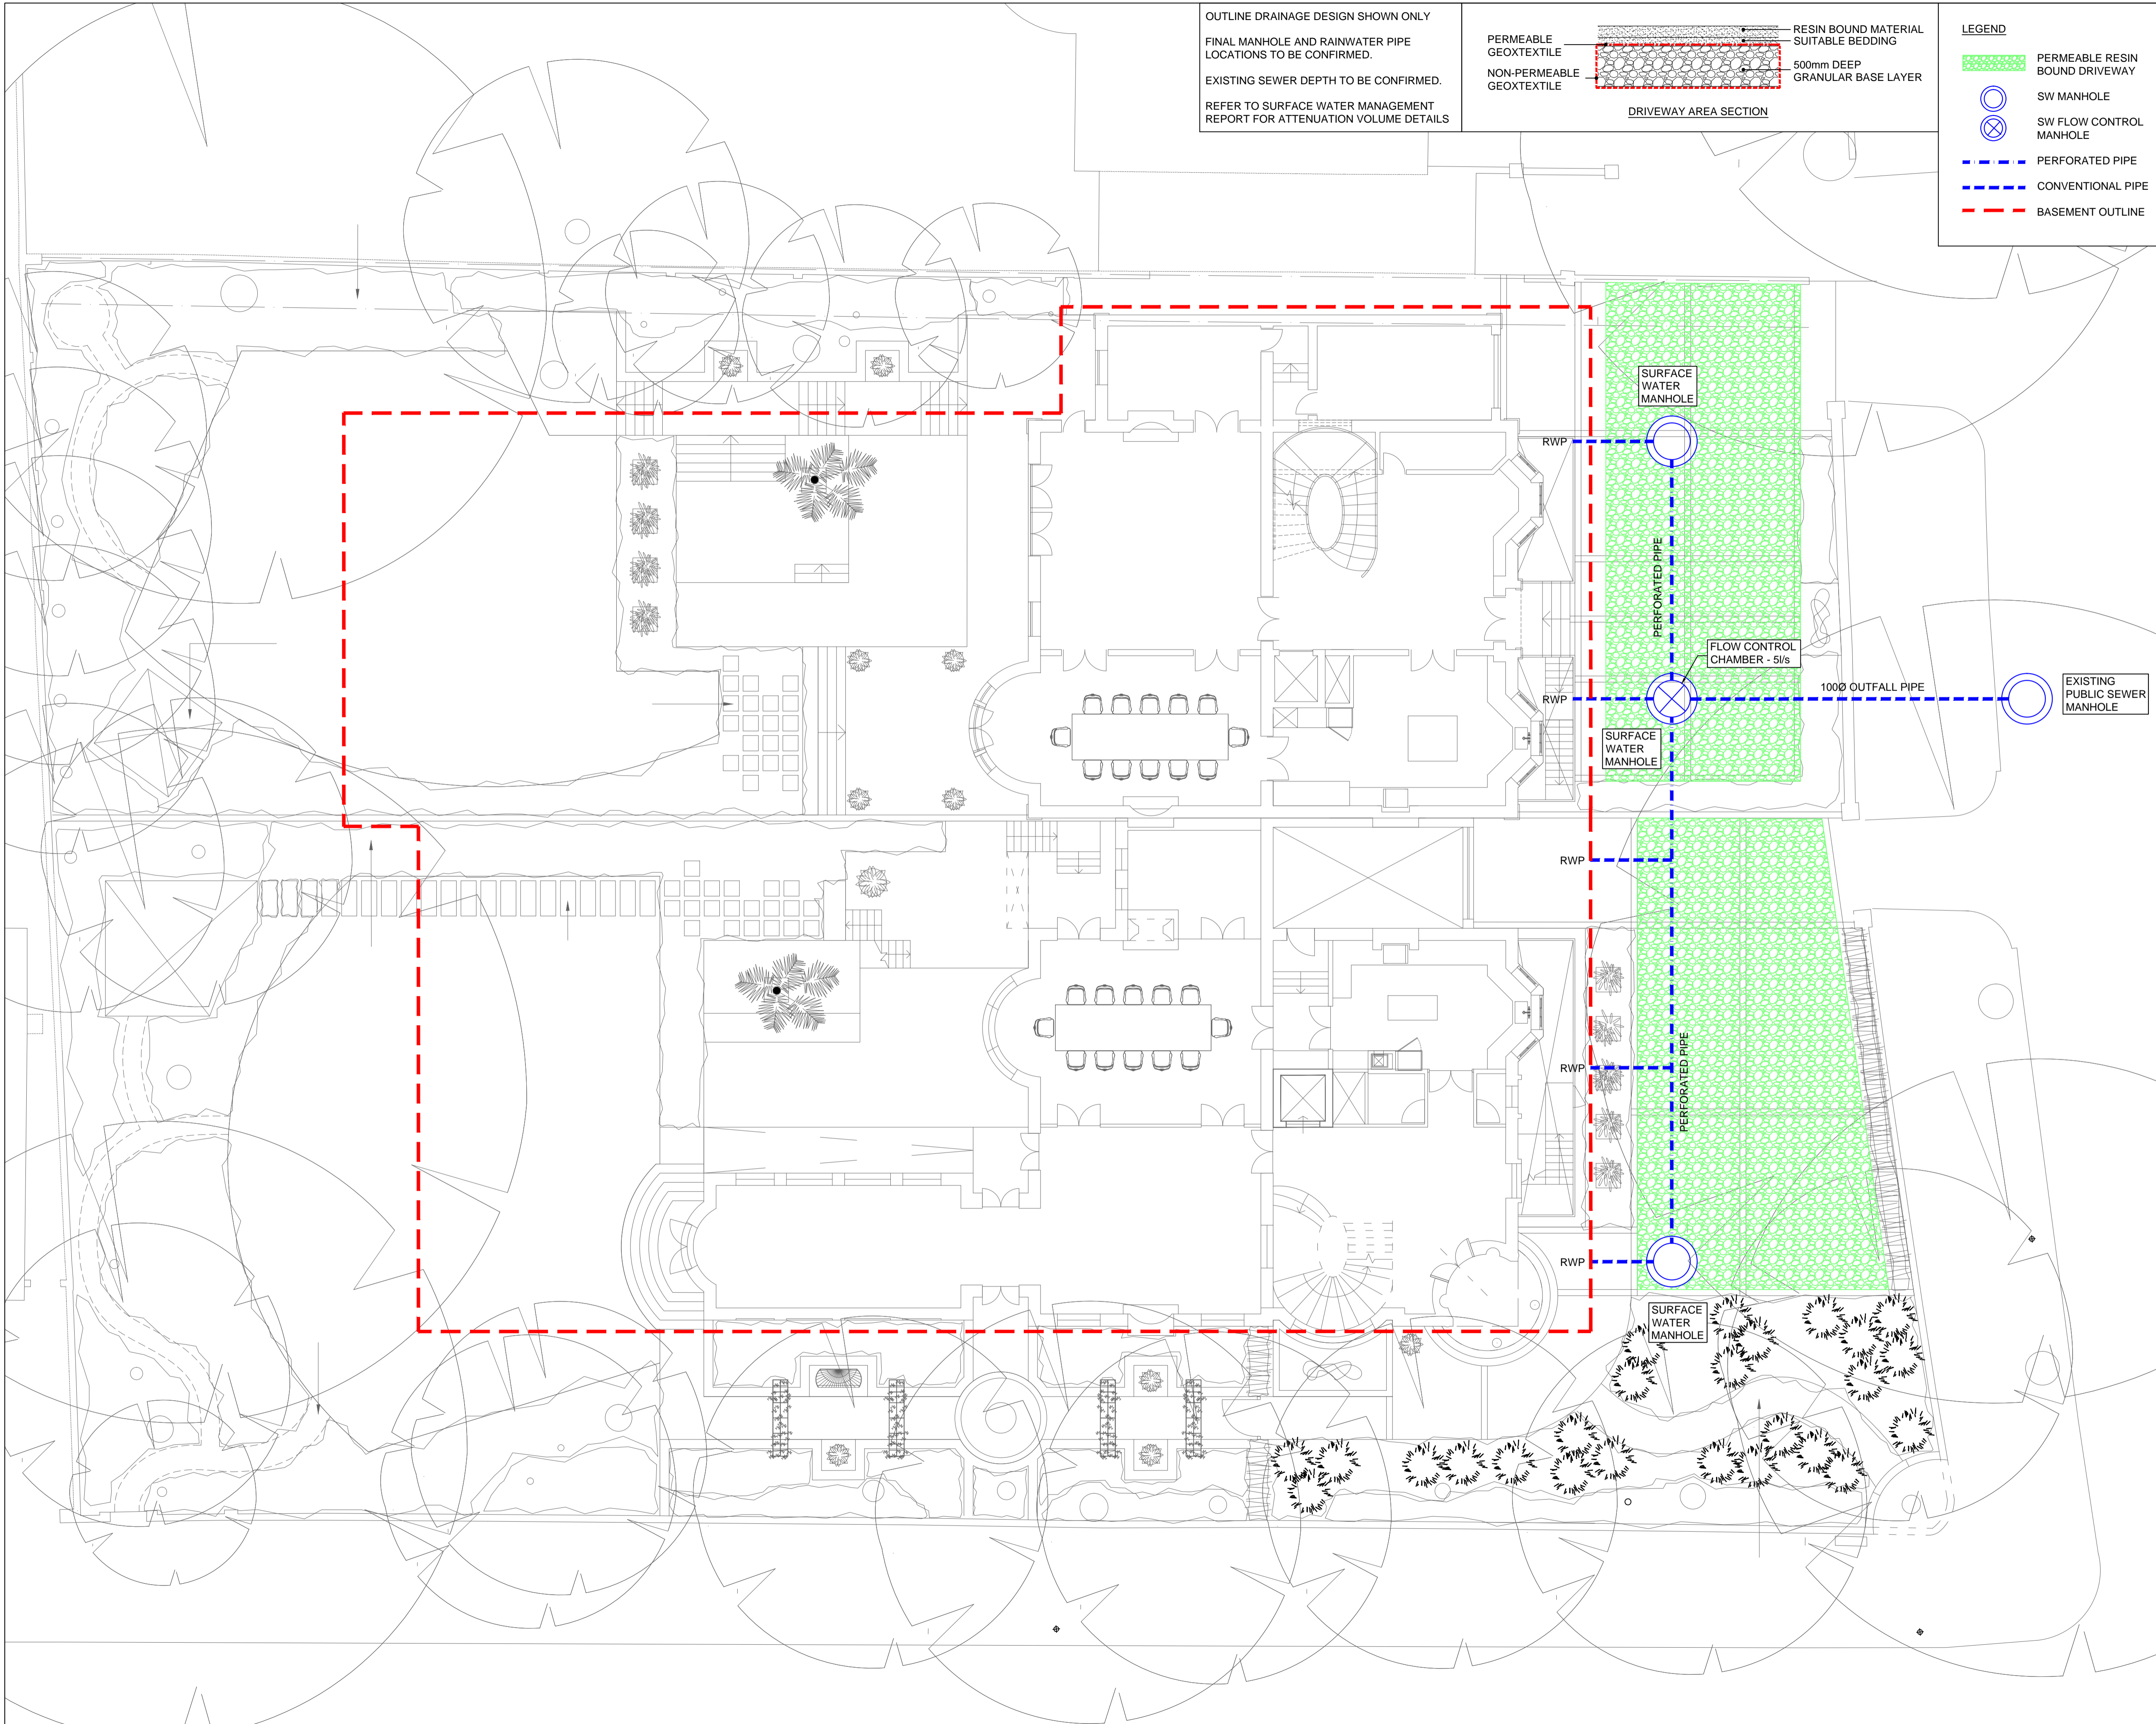

Rev	Date	Drawn	Eng	Amendments
C1	12.02.15	MS	NC	CONSTRUCTION ISSUE

HEYNE|TILLET|STEEL
STRUCTURAL ENGINEERS

Job Name:
**73 - 75 AVENUE ROAD
LONDON**

Drawing Title:
**SURFACE WATER MANAGEMENT
STRATEGY LAYOUT**

Scale: 1:100 @ A1, 1:200 @ A3

Purpose of Issue: INFORMATION

Drawing No. 1247 / SK01 Rev. P1