
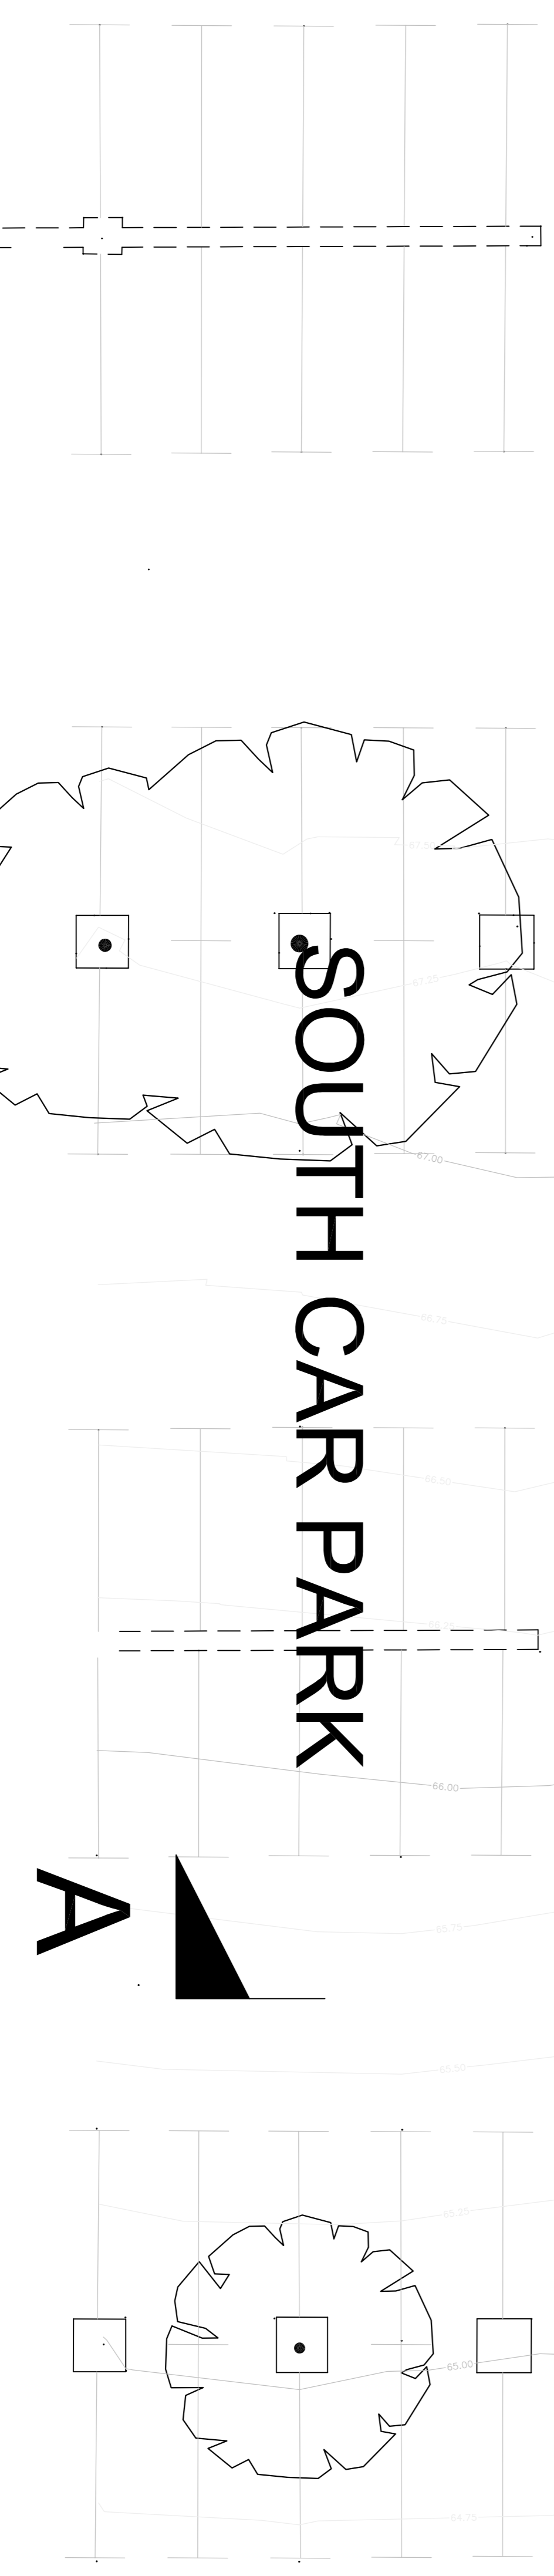


THIS DRAWING IS PROTECTED BY COPYRIGHT. FIGURED DIMS. ONLY TO BE TAKEN FROM THIS DRAWING. ALL DIMENSIONS TO BE CHECKED ON SITE AND ANY DISCREPANCIES REPORTED TO THE ARCHITECT IMMEDIATELY.

Rev	Date	Description

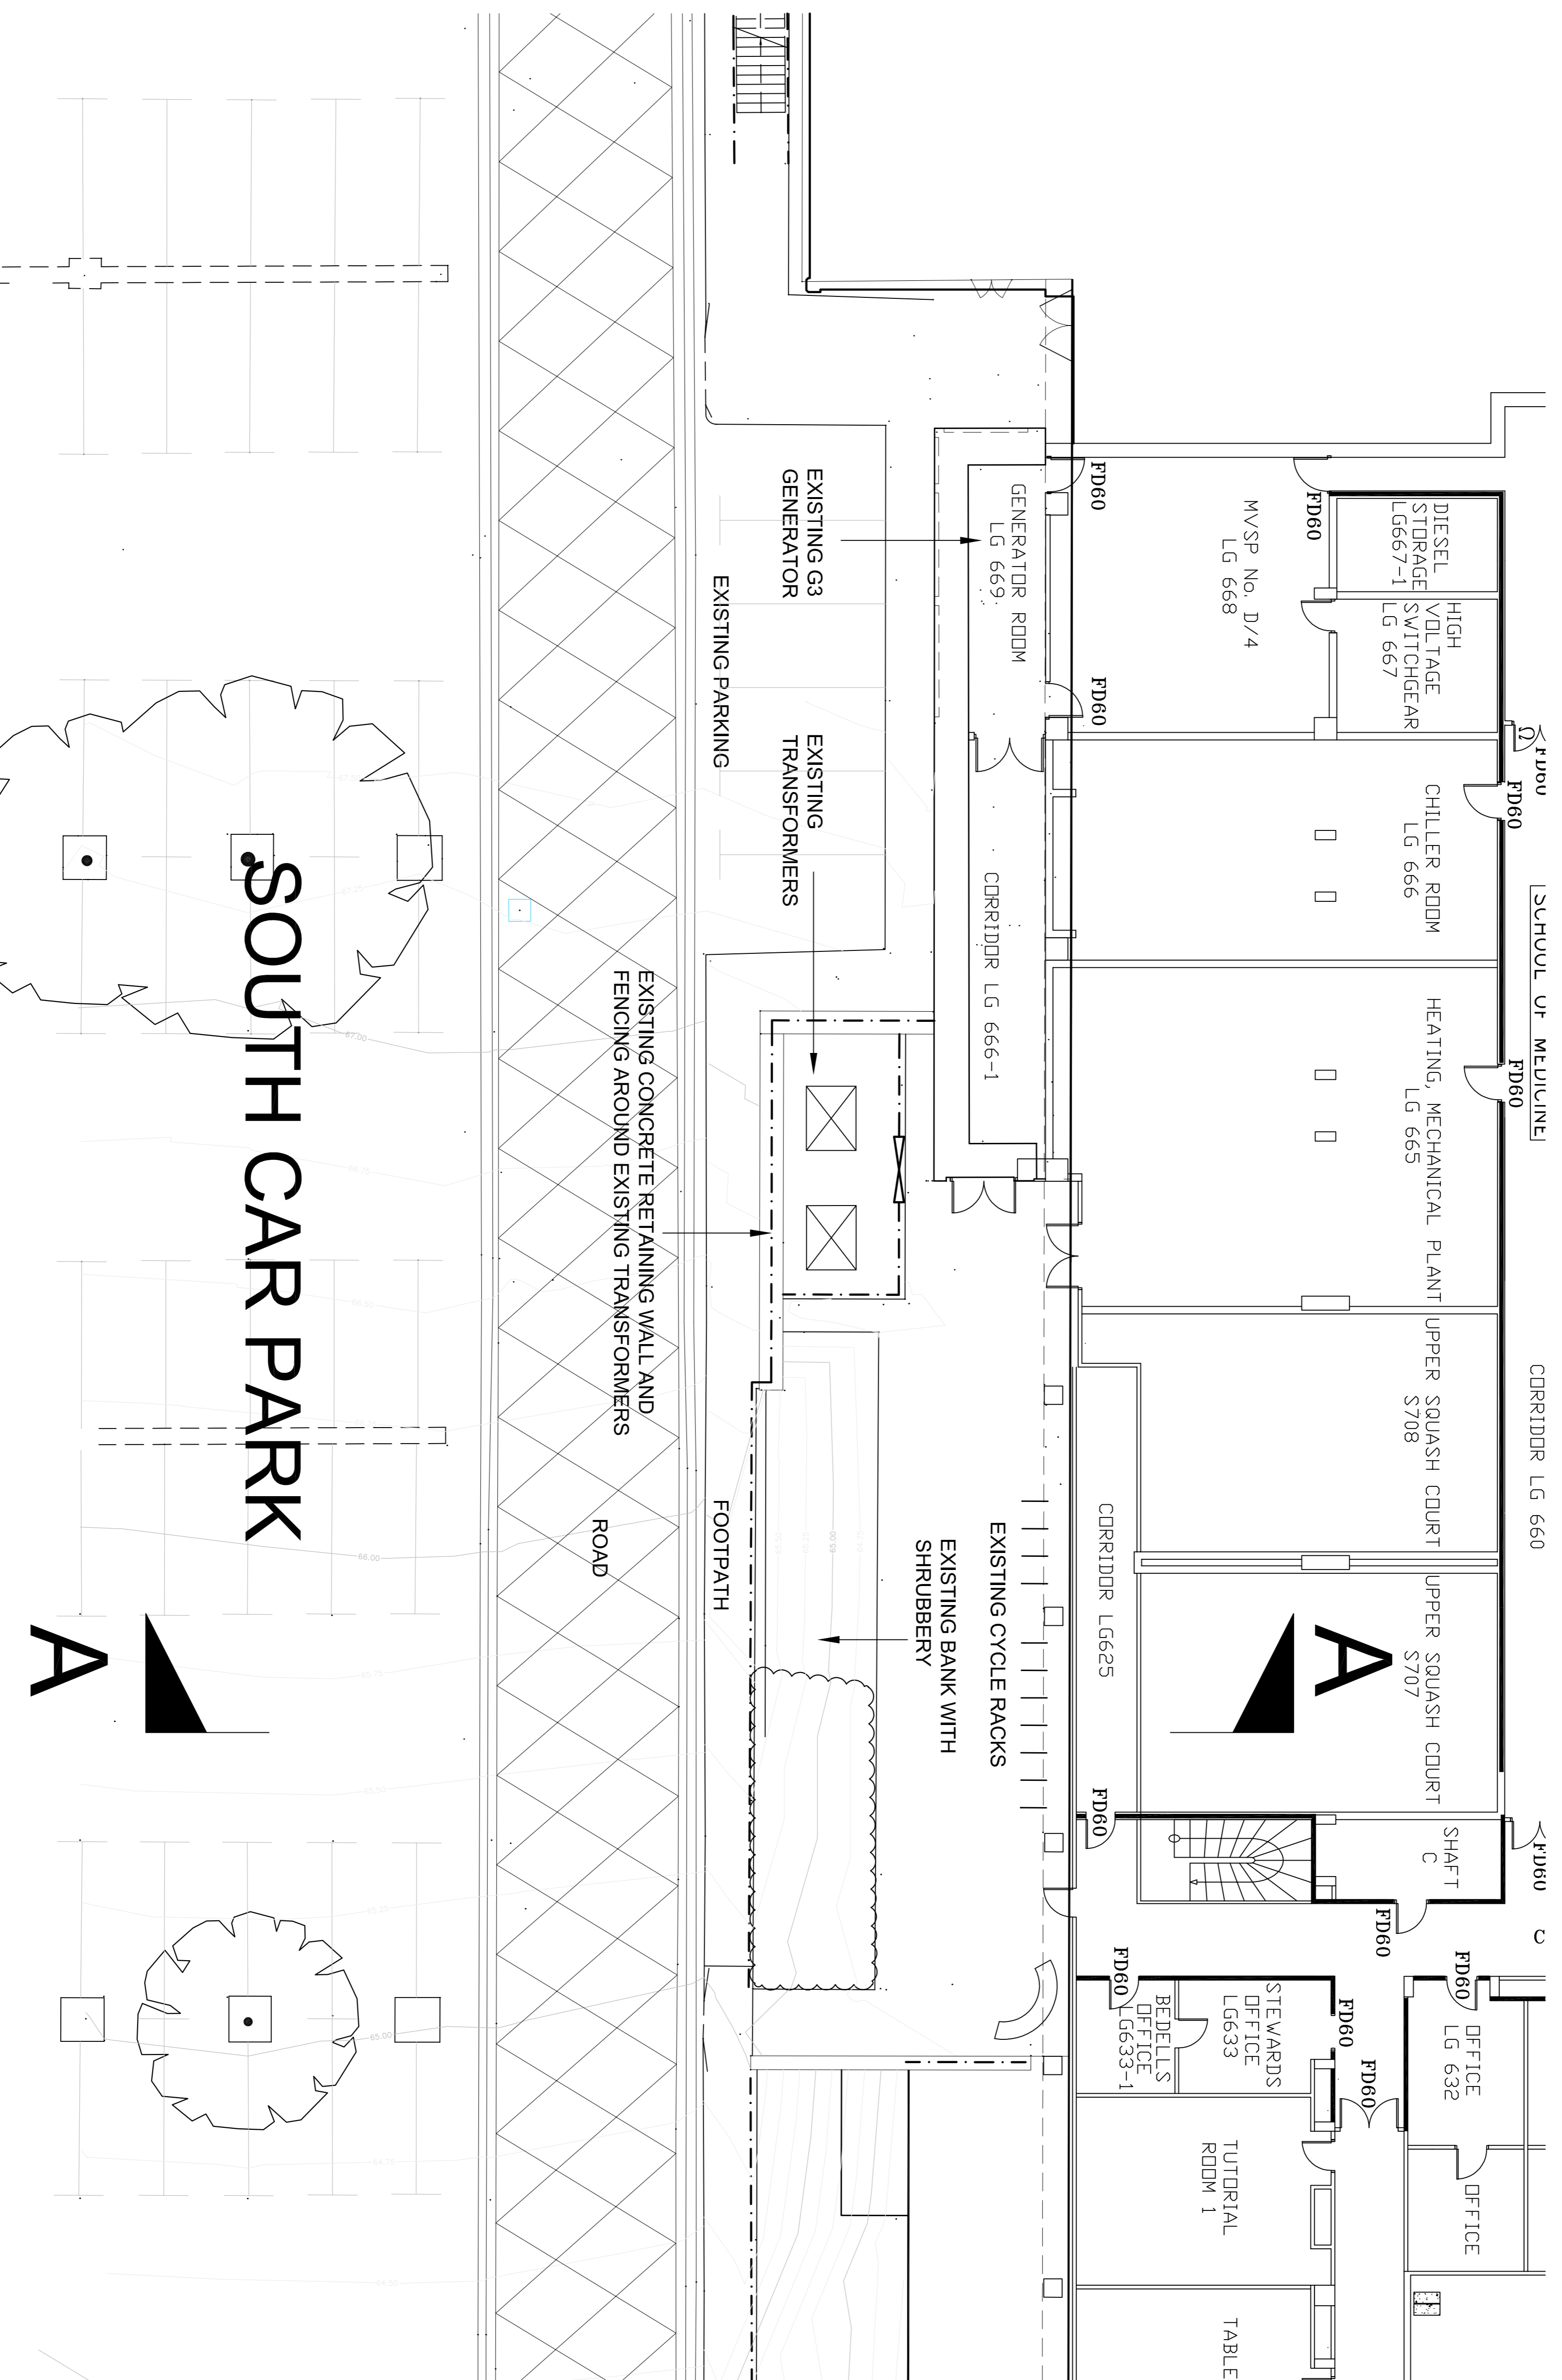

Royal Free London NHS Foundation Trust | Existing Plan
Emergency Generator (G4)
FOR PLANNING

1:100@A1
SCALE

Feb 2015 15005 (01/001)
DATE DRAWING NUMBER DRAWING NUMBER
ANSELL & BAILEY LLP CHARTERED ARCHITECTS
Tel: 020 7387 0141 Fax: 020 7387 7460
architects@ansellandbailey.com
24-32 Stephenson Way, London, NW1 2HD

