
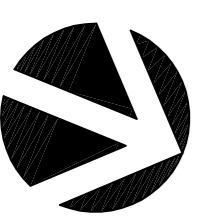


Rev	Date	Description

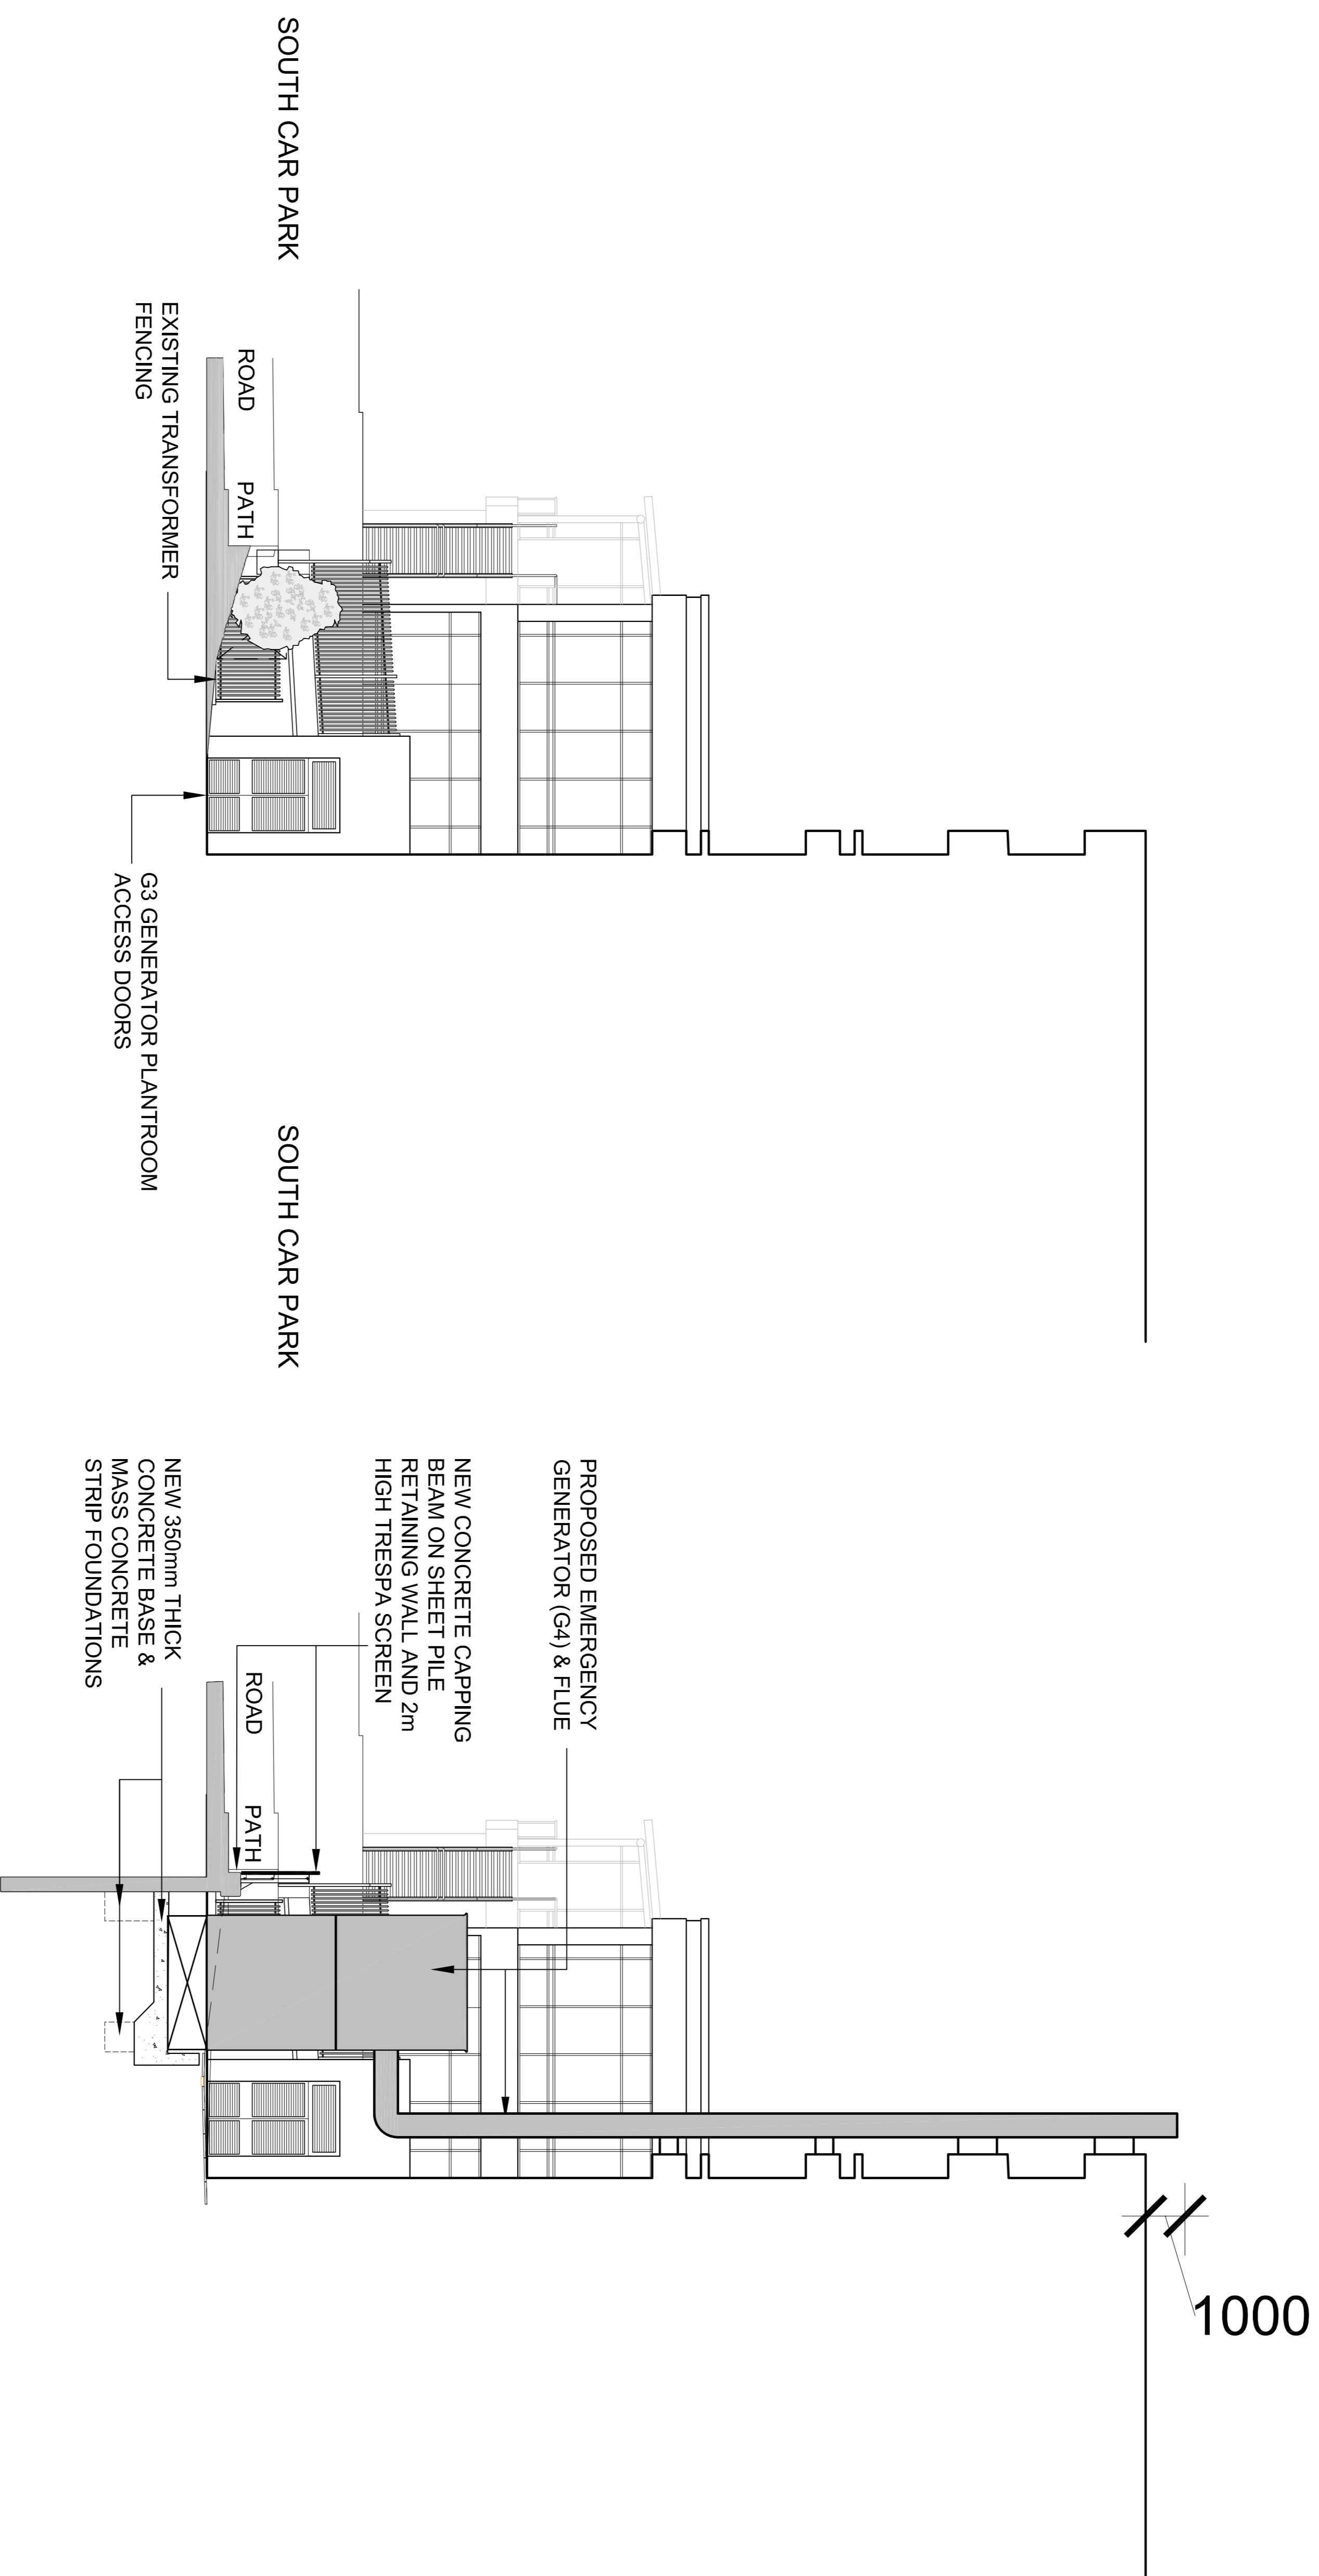

Royal Free London NHS Foundation Trust | Existing & Proposed Sections  
Emergency Generator (G4)  
FOR PLANNING

1:100@A1 | Mar 2015 | 15005 | (03)001

ANSELL & BAILEY LLP | CHARTERED ARCHITECTS | 24-32 Stephenson Way, London, NW1 2HD

Tel: 020 7397 0141 | Fax: 020 7397 7460 | architects@ansellandbailey.com