


Section through Courtyard Wall / Privacy Screen
Scale 1:20 @ A1, 1:40 @ A3

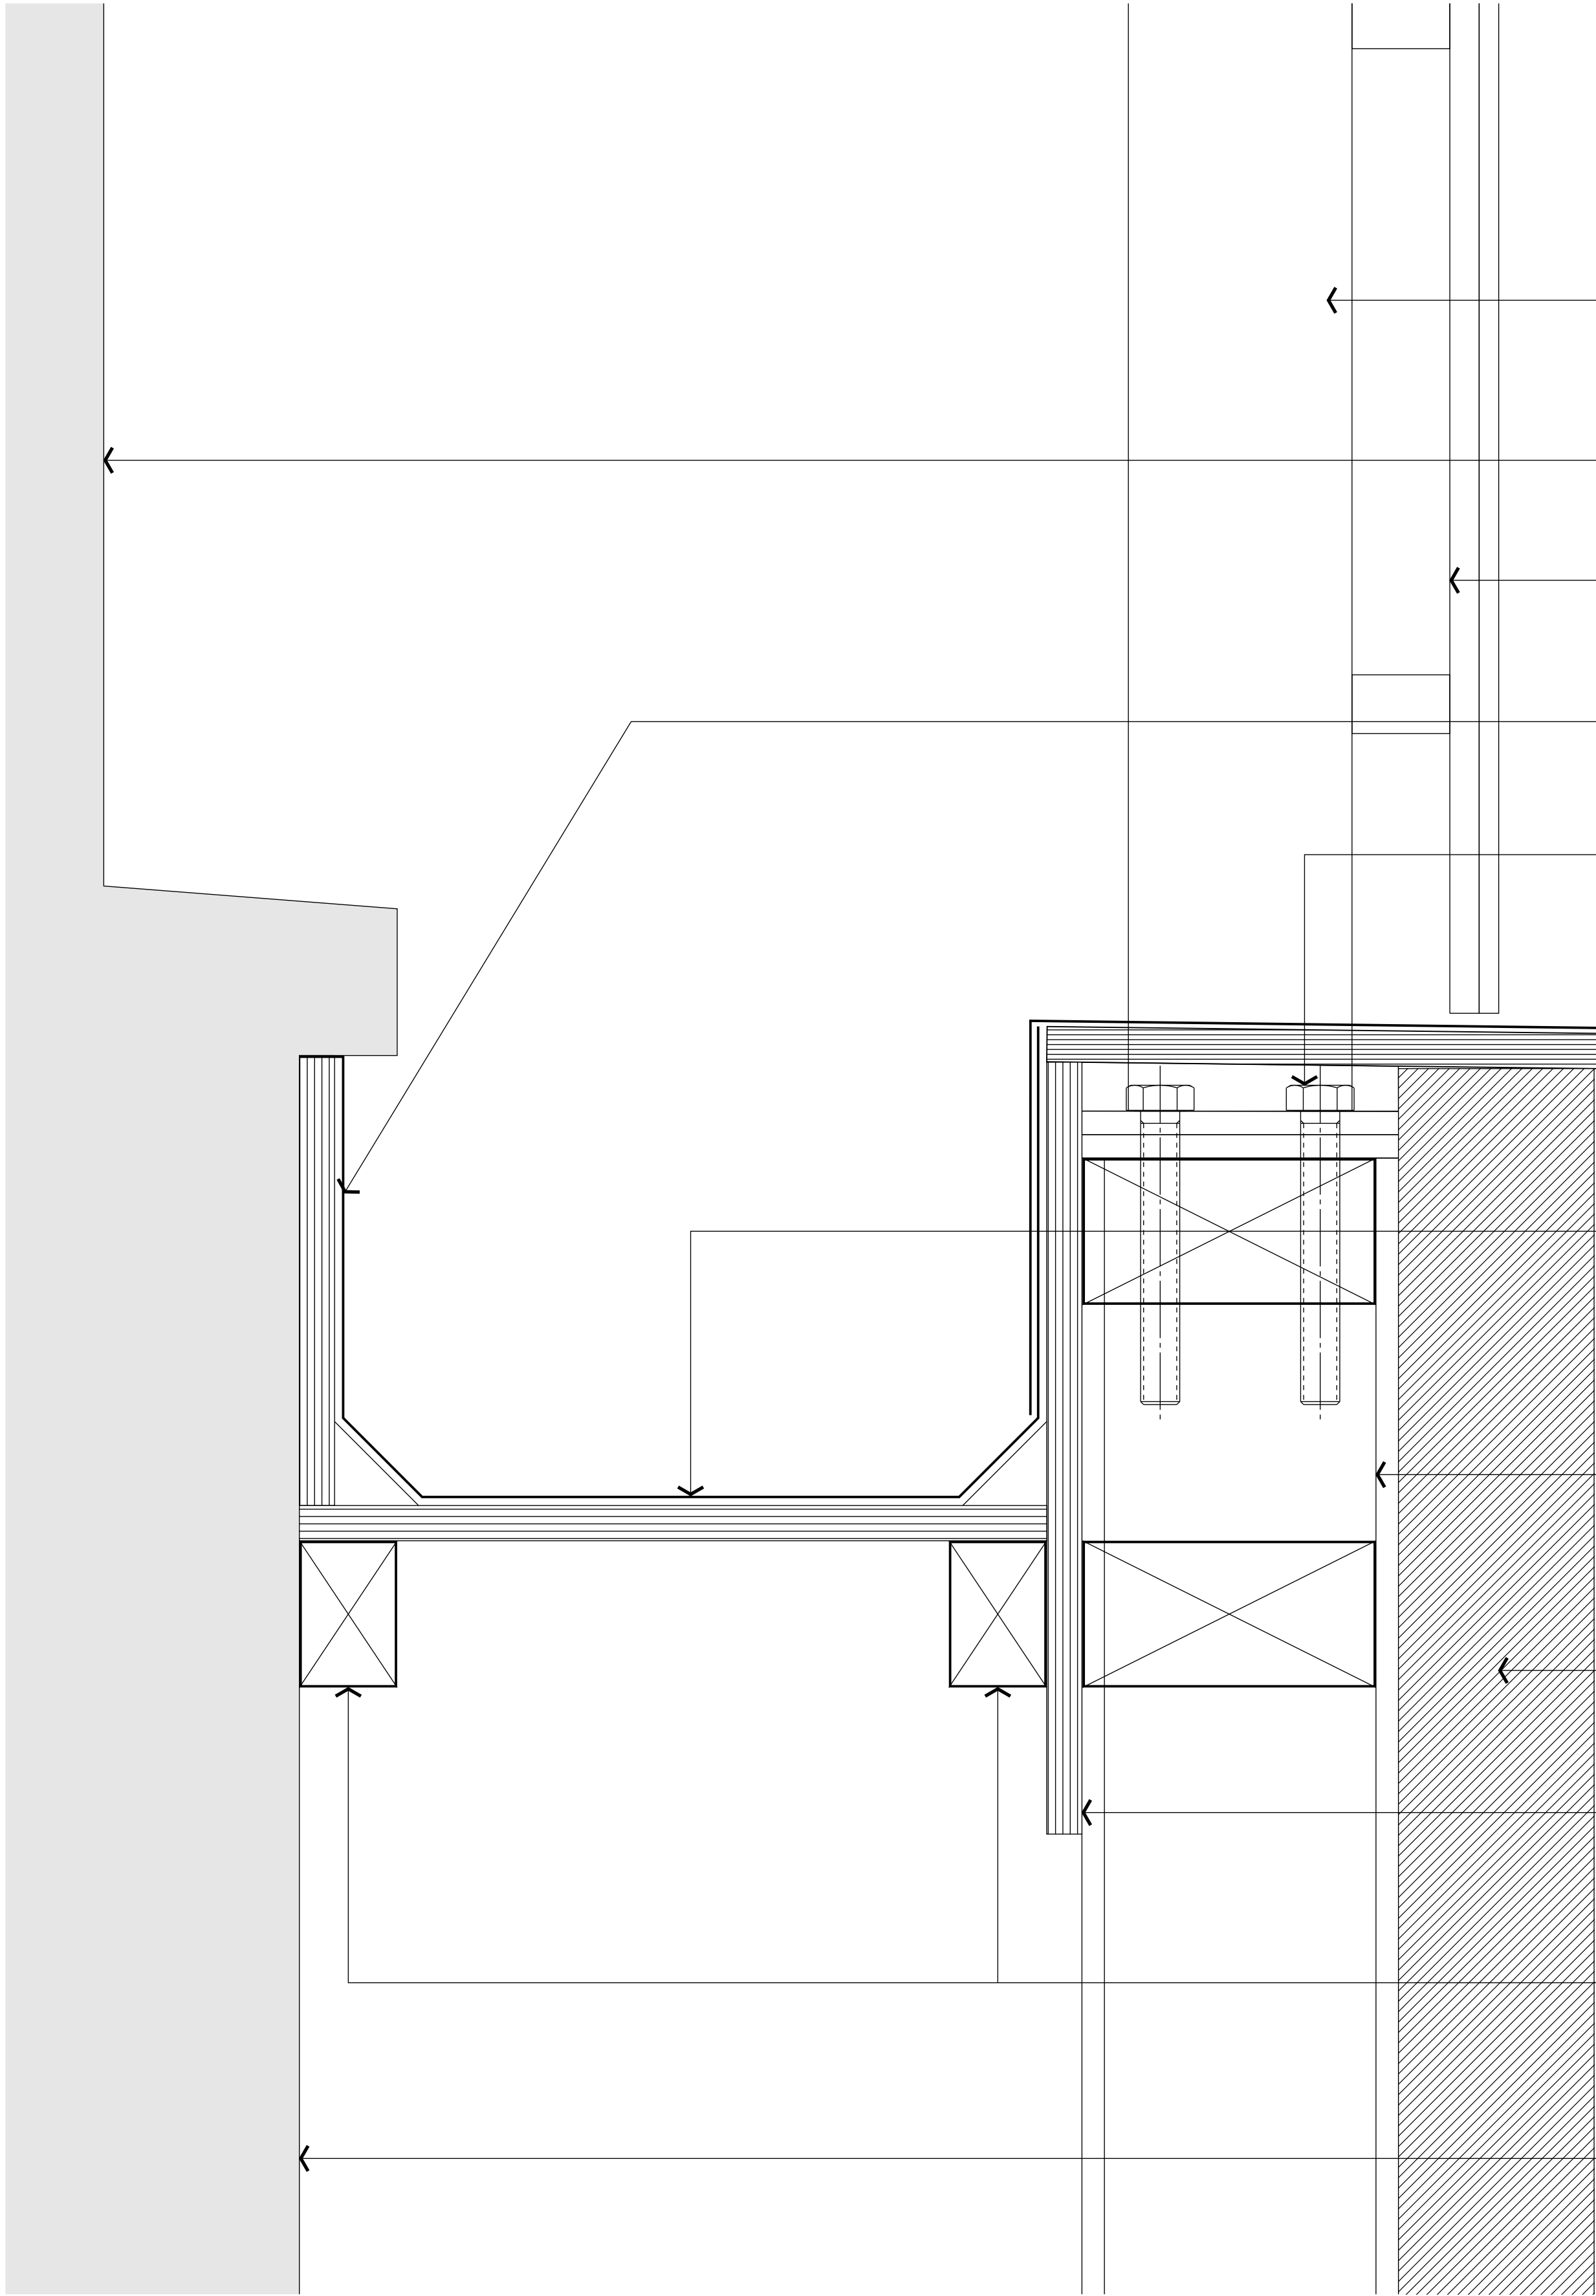

Detail 02
Scale 1:2.5 @ A1, 1:5 @ A3

- 114.3x5 free standing steel CHS bolted to steel column below, height terminates halfway up glazed balustrade
- Existing corrugated metal cladding
- 2.1m high glazed balustrade fixed by clamp support fixed back to steel support
- 18mm WBP ply fixed to underside of existing concrete ledge fully sealed
- m20 bolts fixed to bottom and top steel plates
- 18mm WBP ledge fixed to treated battens sloping towards courtyard with single ply membrane fully sealed
- Proposed gutter between existing garages and proposed walls to be 18mm WBP ply lined with single ply membrane fully sealed
- 152x152x37 free standing steel column frame to courtyard walls supported by concrete foundations, bolted to steel column above
- Brick facing to match building
- 18mm WBP fixed to back of steel columns to enable formation of gutter
- Support battens fixed to garage wall for gutter support
- Existing garage wall

01	Issued for TP condition	GR	21May15	DL
00	First Issued	GR	19May15	DL
Mark	Revision	Drawn	Date	Checked

lees munday • architects

Netley House
Shere Road
Gomshall
Guildford
Surrey GU5 9QA
01483 331945 / 07795 158754 / 07946 203056
mail@leesmunday.com

Client's name
Optic Realm

Job title
Ferdinand Street

Drawing title
Privacy Screen Detail 02

Scale
1 : 5 @ A3

mm 50 100 150 200 250

Drawn	Checked	Date
GR	DL	19May15

Job No	Drawing No	Rev
13-011	721-236	01

Status
PRELIMINARY