
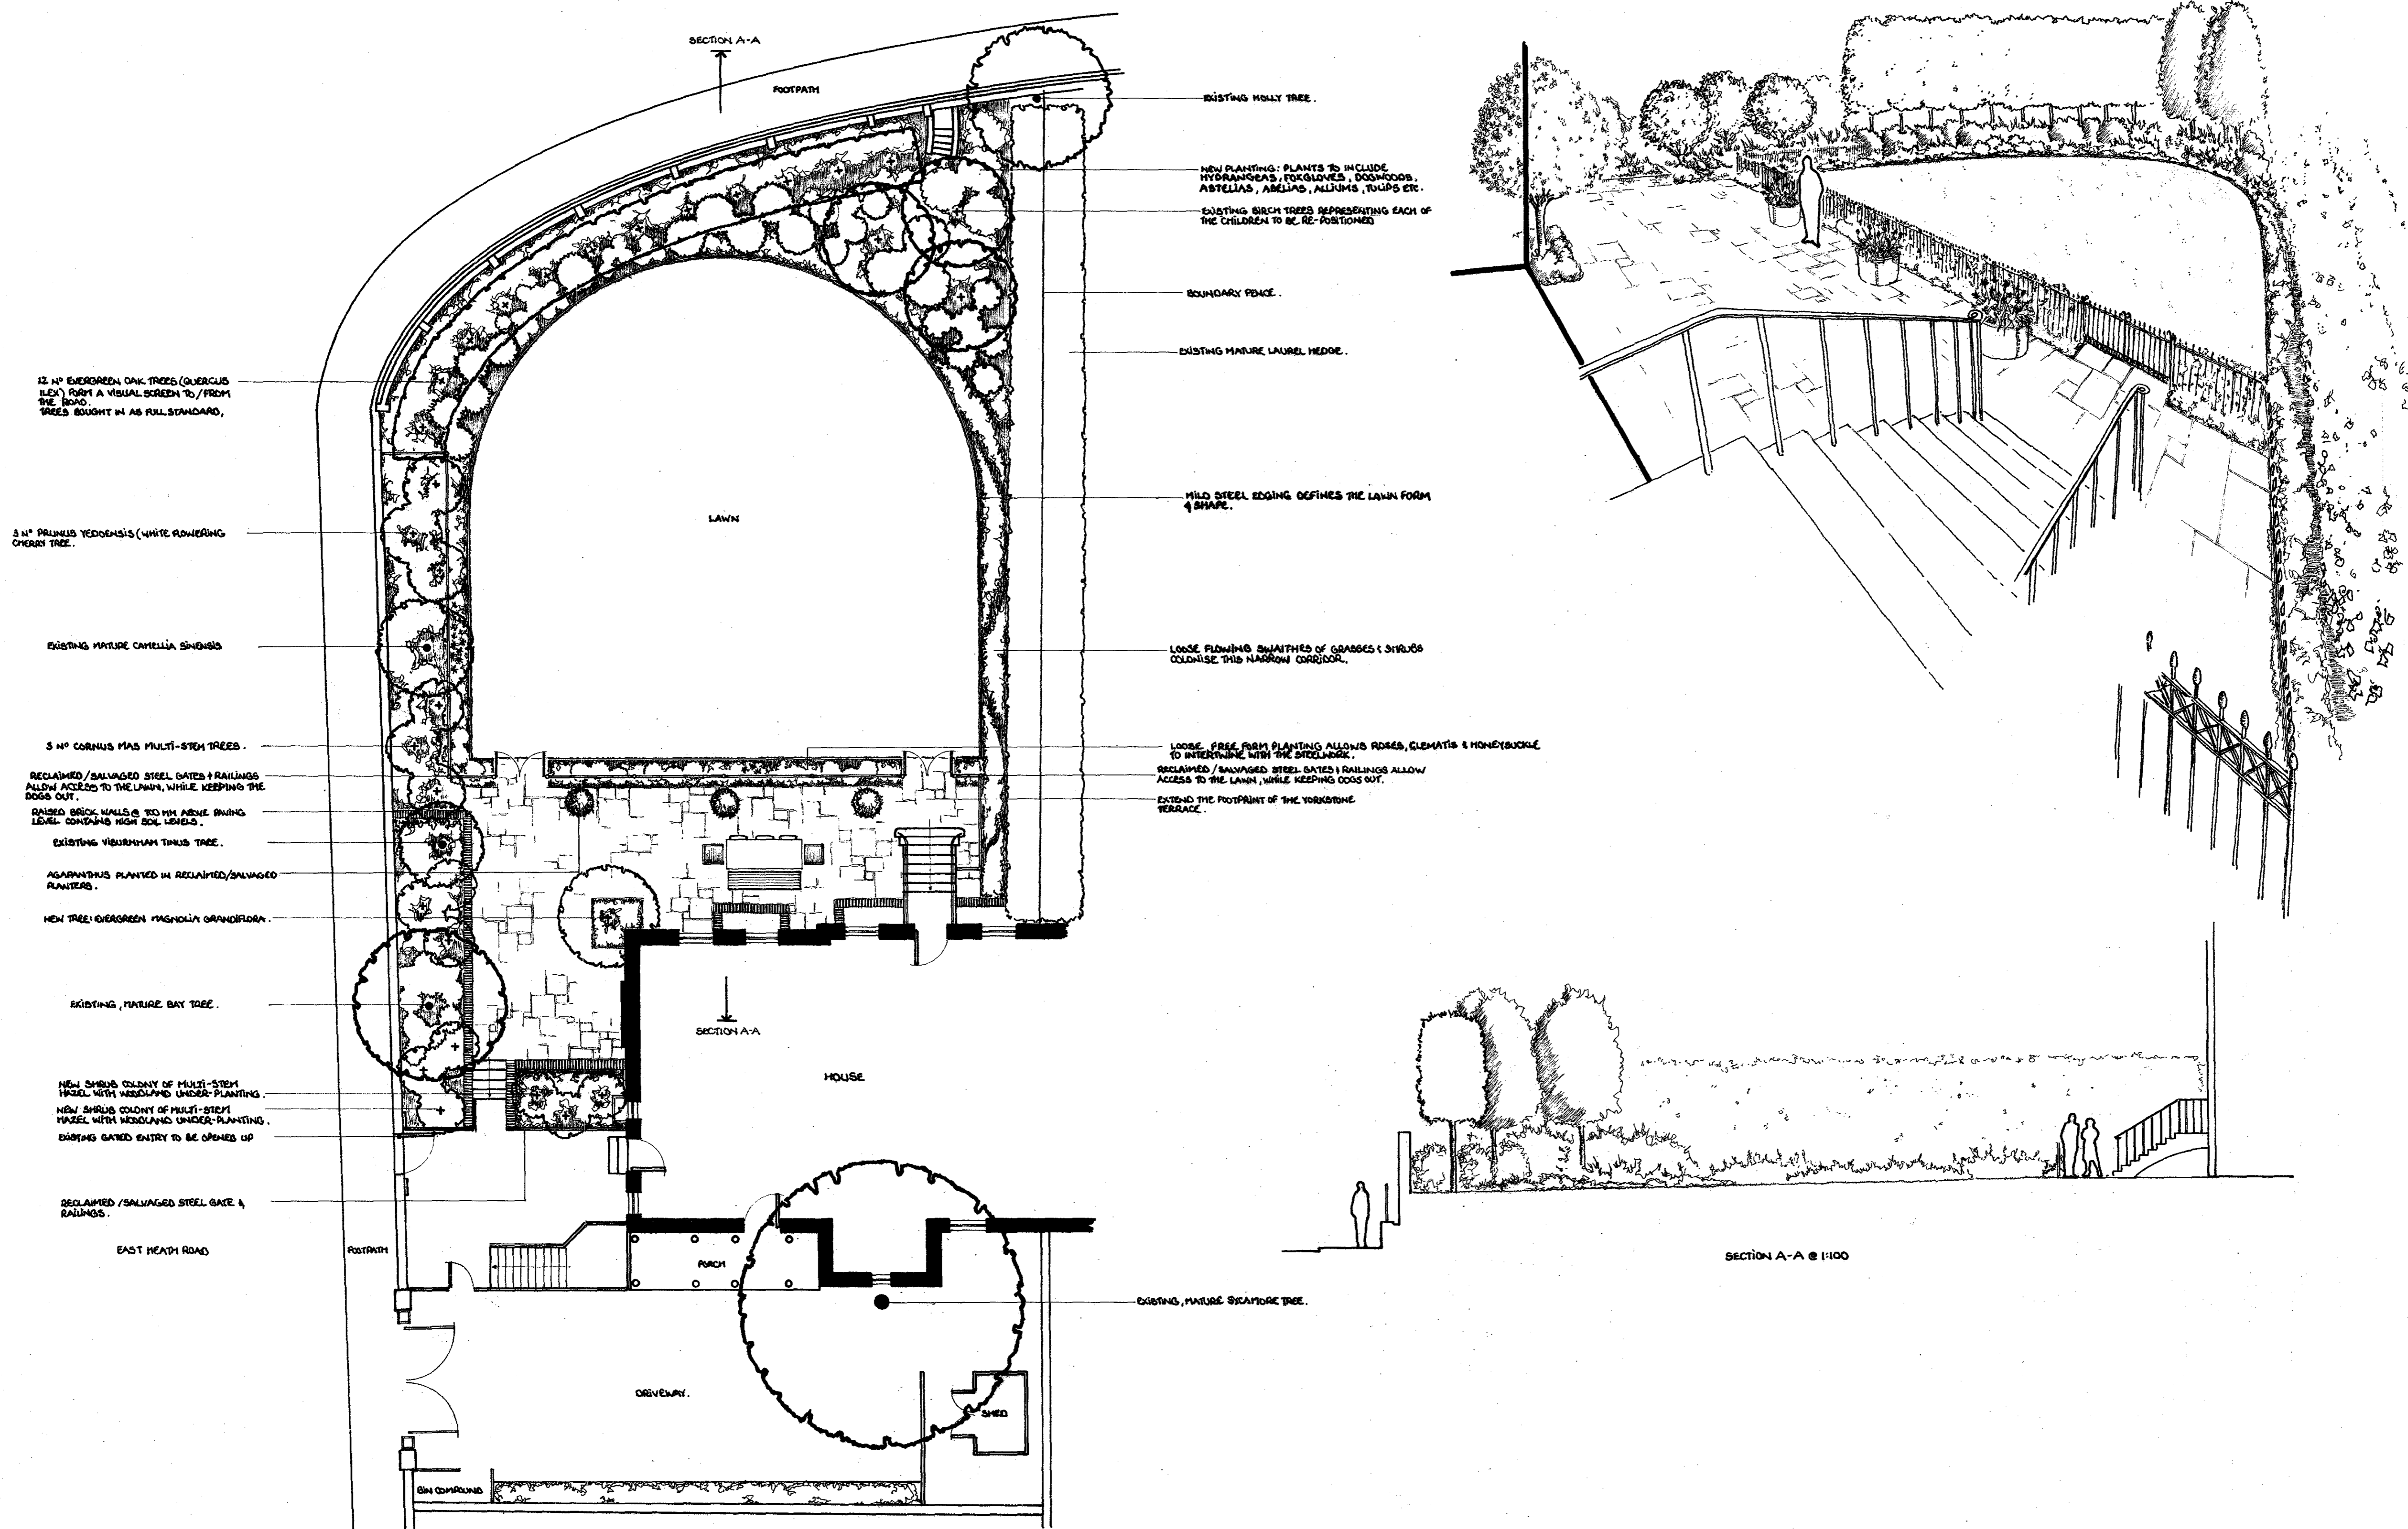


NOTES:
All dimensions must be checked on site and not scaled from this drawing.

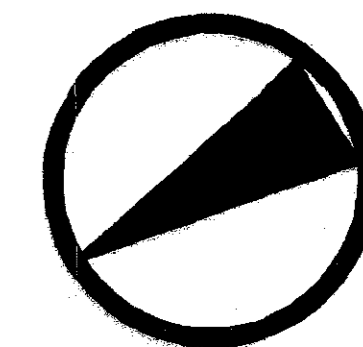

A	Date	Revisions

© Copyright

ROSS ALLAN DESIGNS

43 Archway Street
Barnes
London SW13 0AS

020 8878 6916
ross@rossalldesigns.com
www.rossalldesigns.com

Client MR & MRS R. GUYAN,
1, EAST HEATH ROAD,
HAMPSHIRE,
LONDON NW3 1BN

Job Title
GARDEN LANDSCAPE PROPOSAL

Drawing Title
PLAN & SECTIONS.

Scale 1:100

Date 6/5/15 Drawn by *Ross*

Drg. No. 001022-15 (AMENDED) Rev.