


REVISIONS

Rev.	Date	By
-	-	-

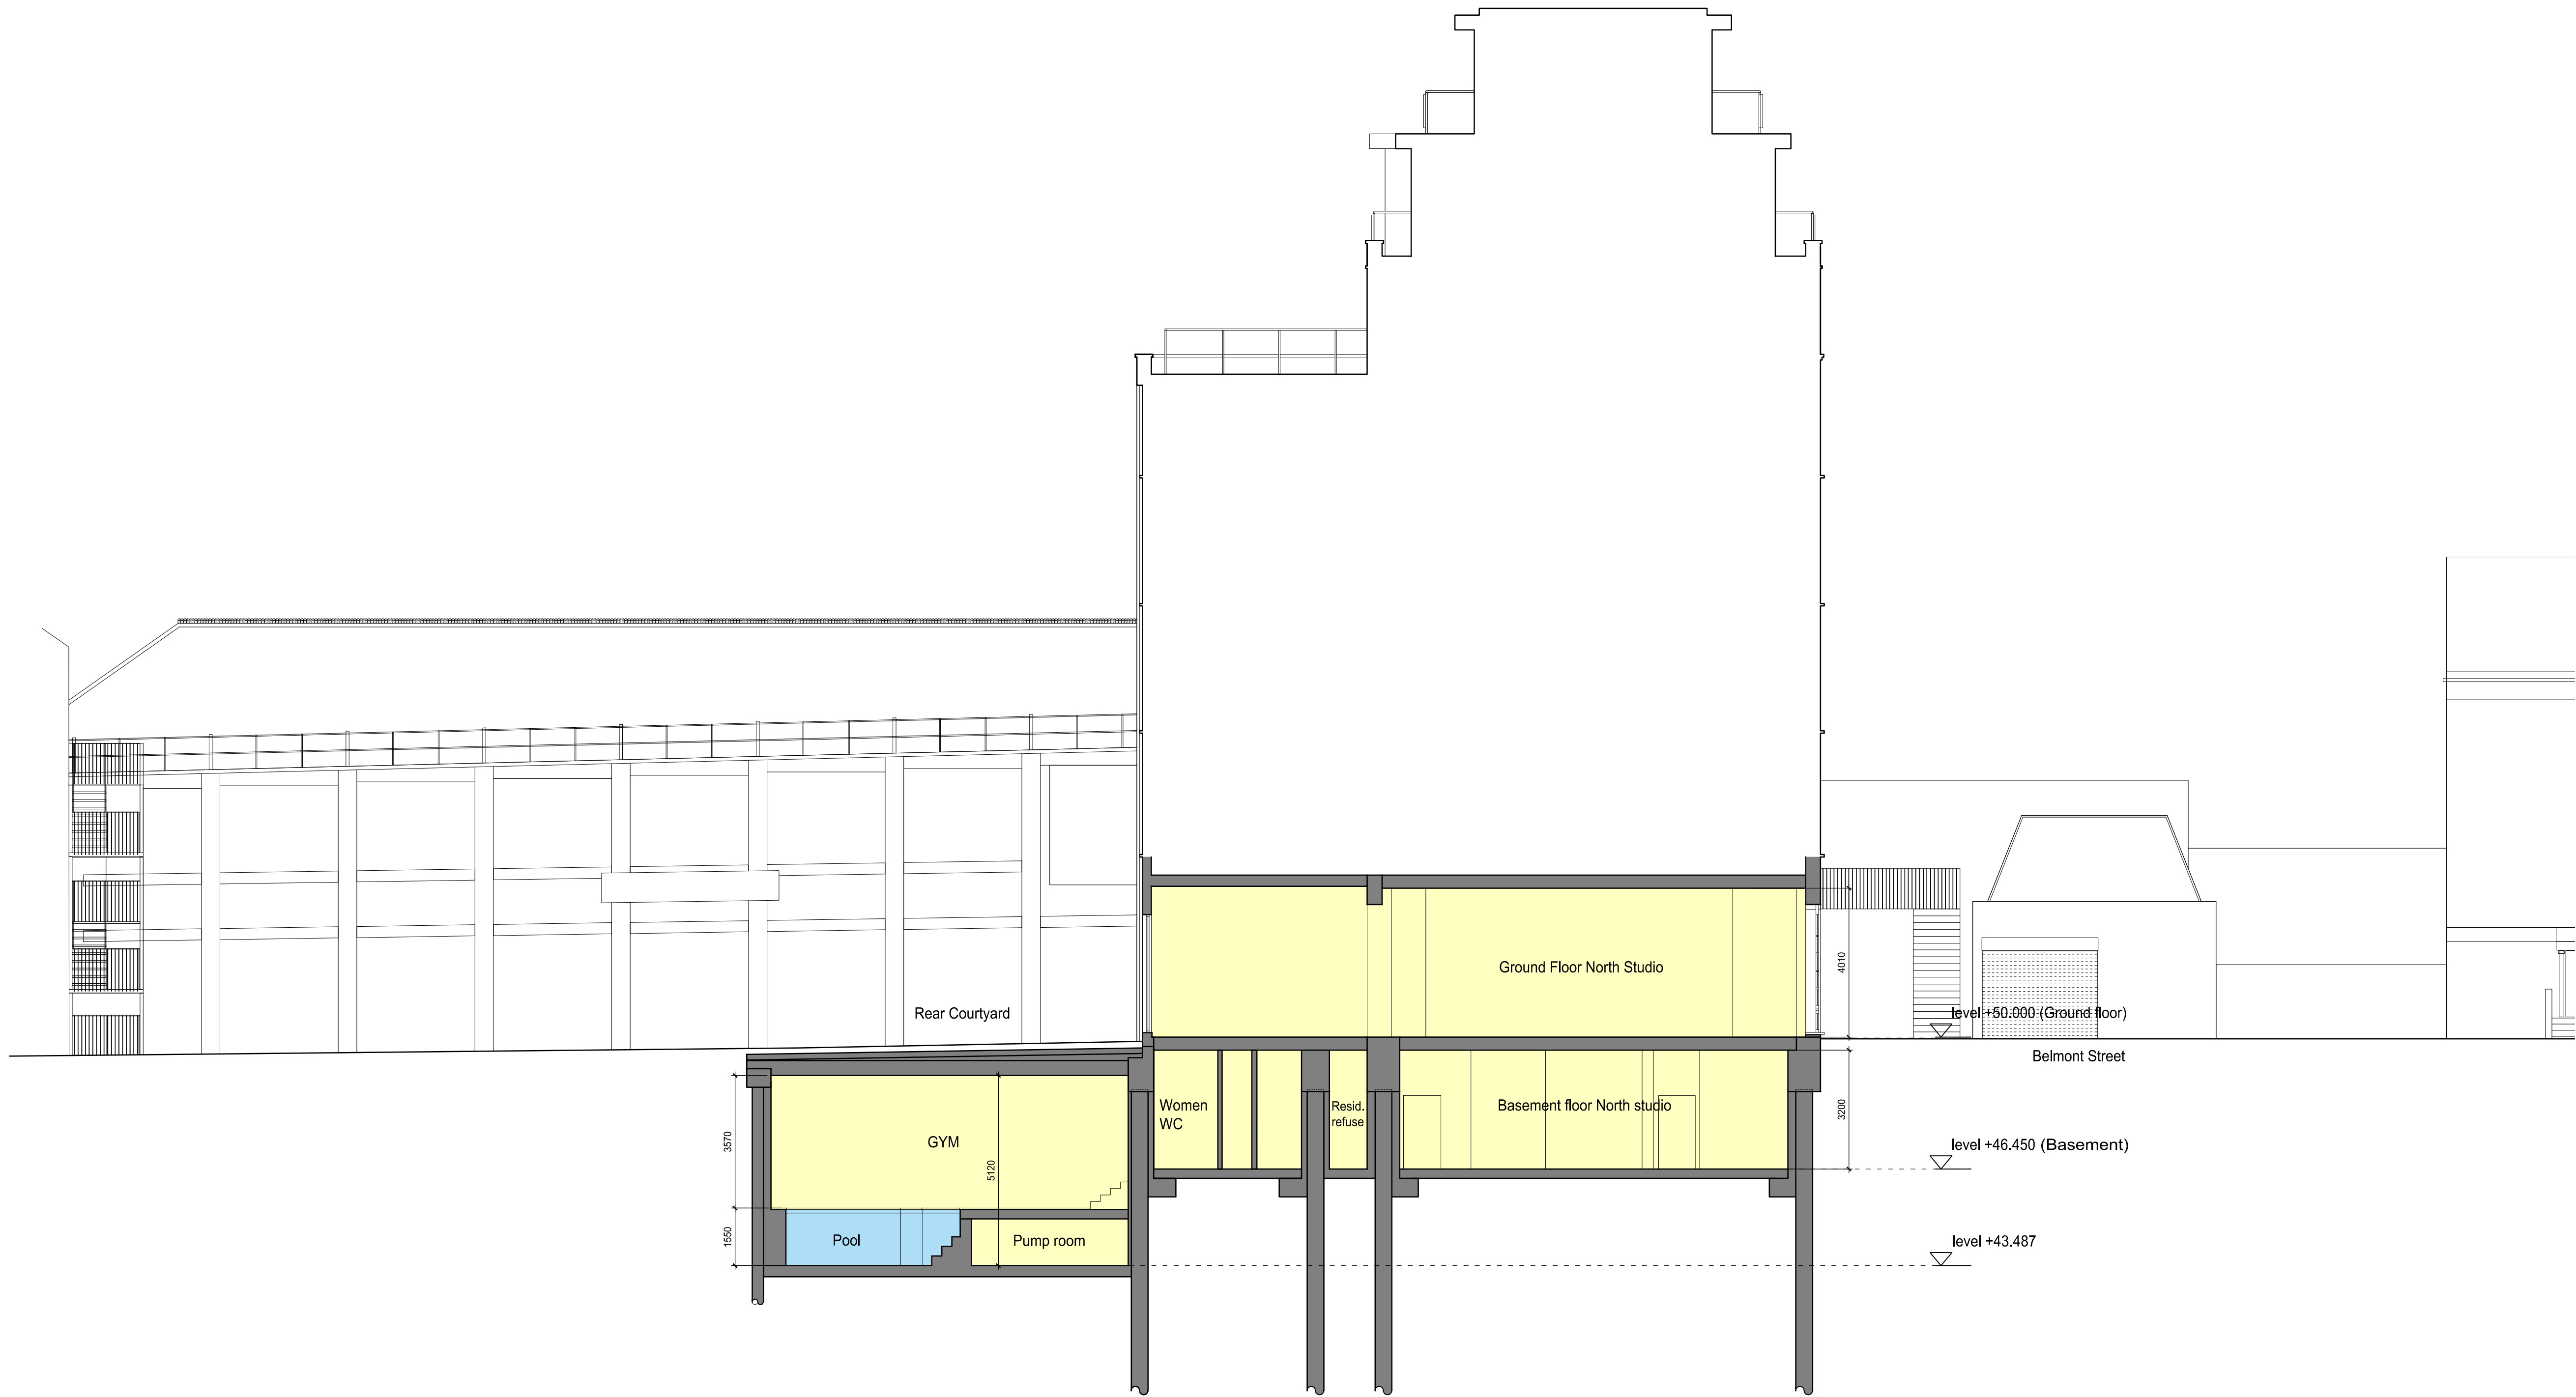


PROPOSED A-A' SECTION

PLANNING APPLICATION

ALL DIMENSIONS TO BE CHECKED ON SITE
WORK TO FIGURED DIMENSIONS ONLY
REPORT DISCREPANCIES TO THE ARCHITECT
AT ONCE BEFORE PROCEEDING

Contemporary Design Solutions

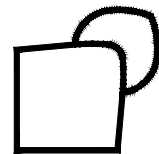

46 Great Marlborough Street
London
W1F 7JW
Telephone: 020 7494 9000 Fax: 020 7494 4944

Client

RISETALL LTD

Project Title
Basement Extension
10A Belmont Street,
London NW1

Drawing Title

Proposed Section A-A'

Scale	1: 100@A1, 1:200@A3	Date	April 2015
-------	---------------------	------	------------

Drawn	CM	Checked	LV
Drawing No.		Rev.	

150420-A(GA)300

-