


REVISIONS			
Rev.		Date	By

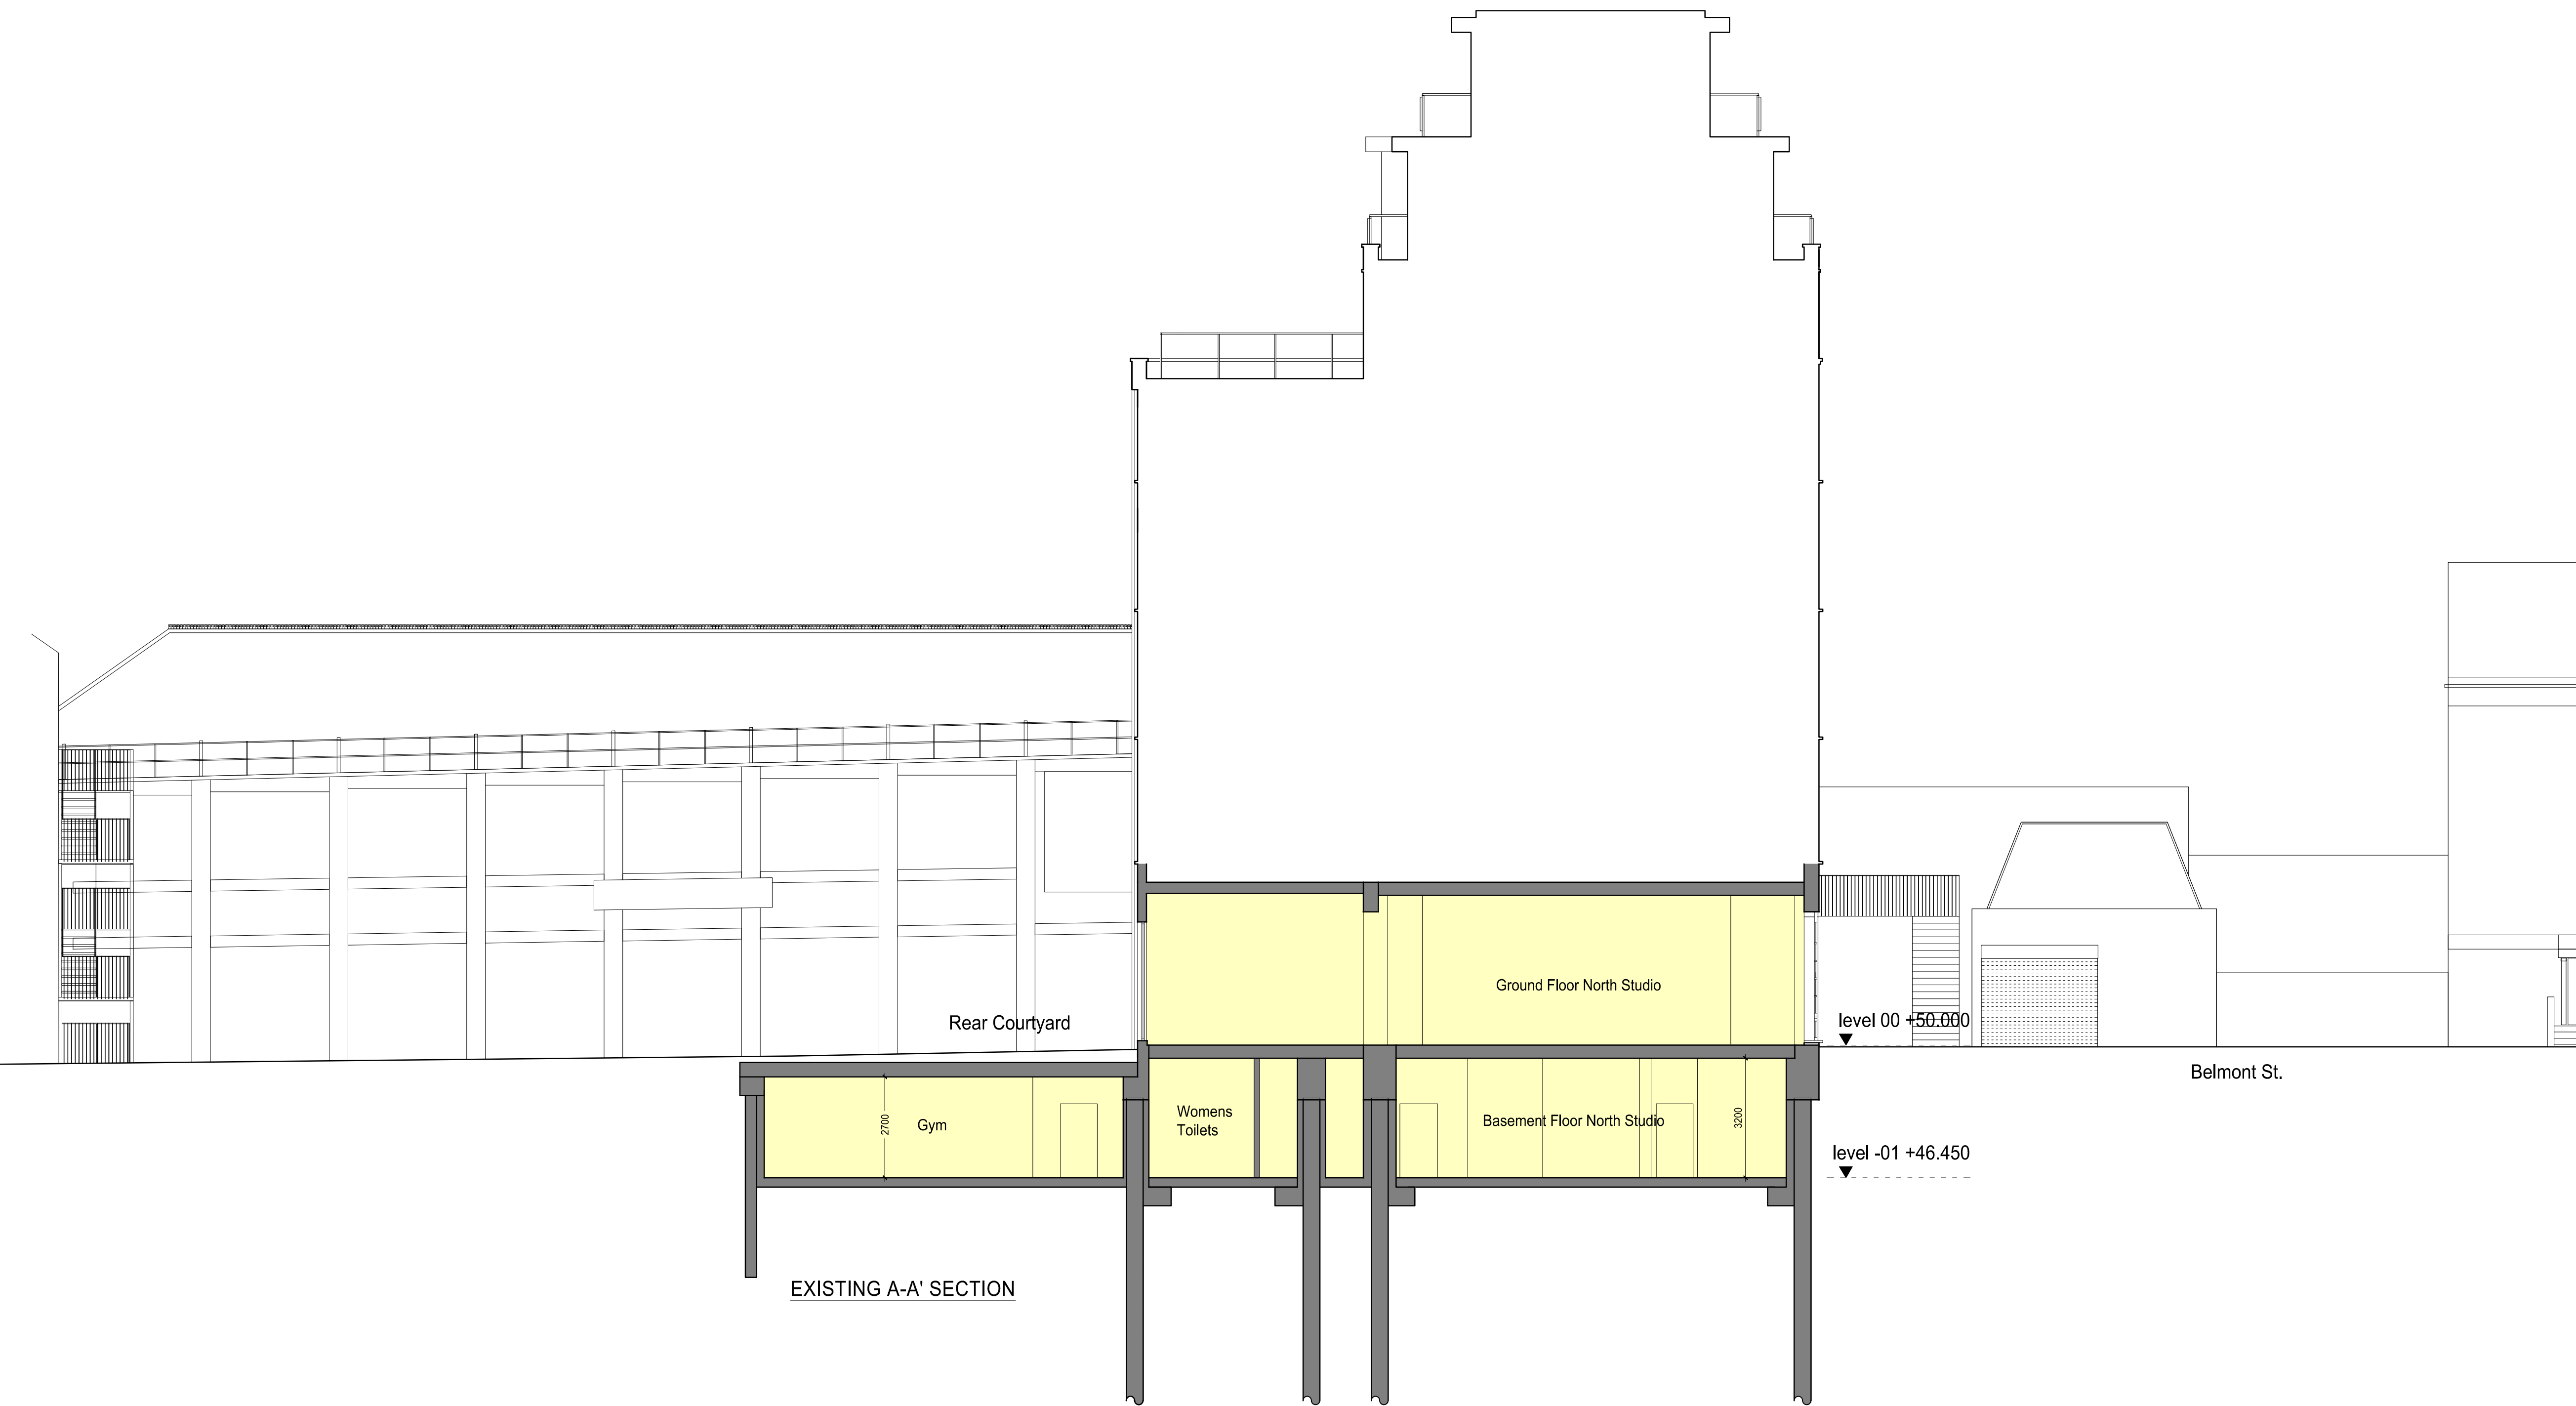

PLANNING APPLICATION

ALL DIMENSIONS TO BE CHECKED ON SITE
WORK TO FIGURED DIMENSIONS ONLY
REPORT DISCREPANCIES TO THE ARCHITECT
AT ONCE BEFORE PROCEEDING

Contemporary Design Solutions



46 Great Marlborough Street
London
W1F 7JW
Telephone: 020 7494 9300 Fax: 020 7494 4944

Client
RISETALL LTD

Project Title
Basement Extension
10A Belmont Street,
London NW1

Drawing Title
Existing Section A-A'

Scale	1: 100@A1, 1:200@A3	Date	April 2015
Drawn	CM	Checked	LV
Drawing No.	150420-A(SO)300		Rev.
			-