


REVISIONS


Rev.	Date	By

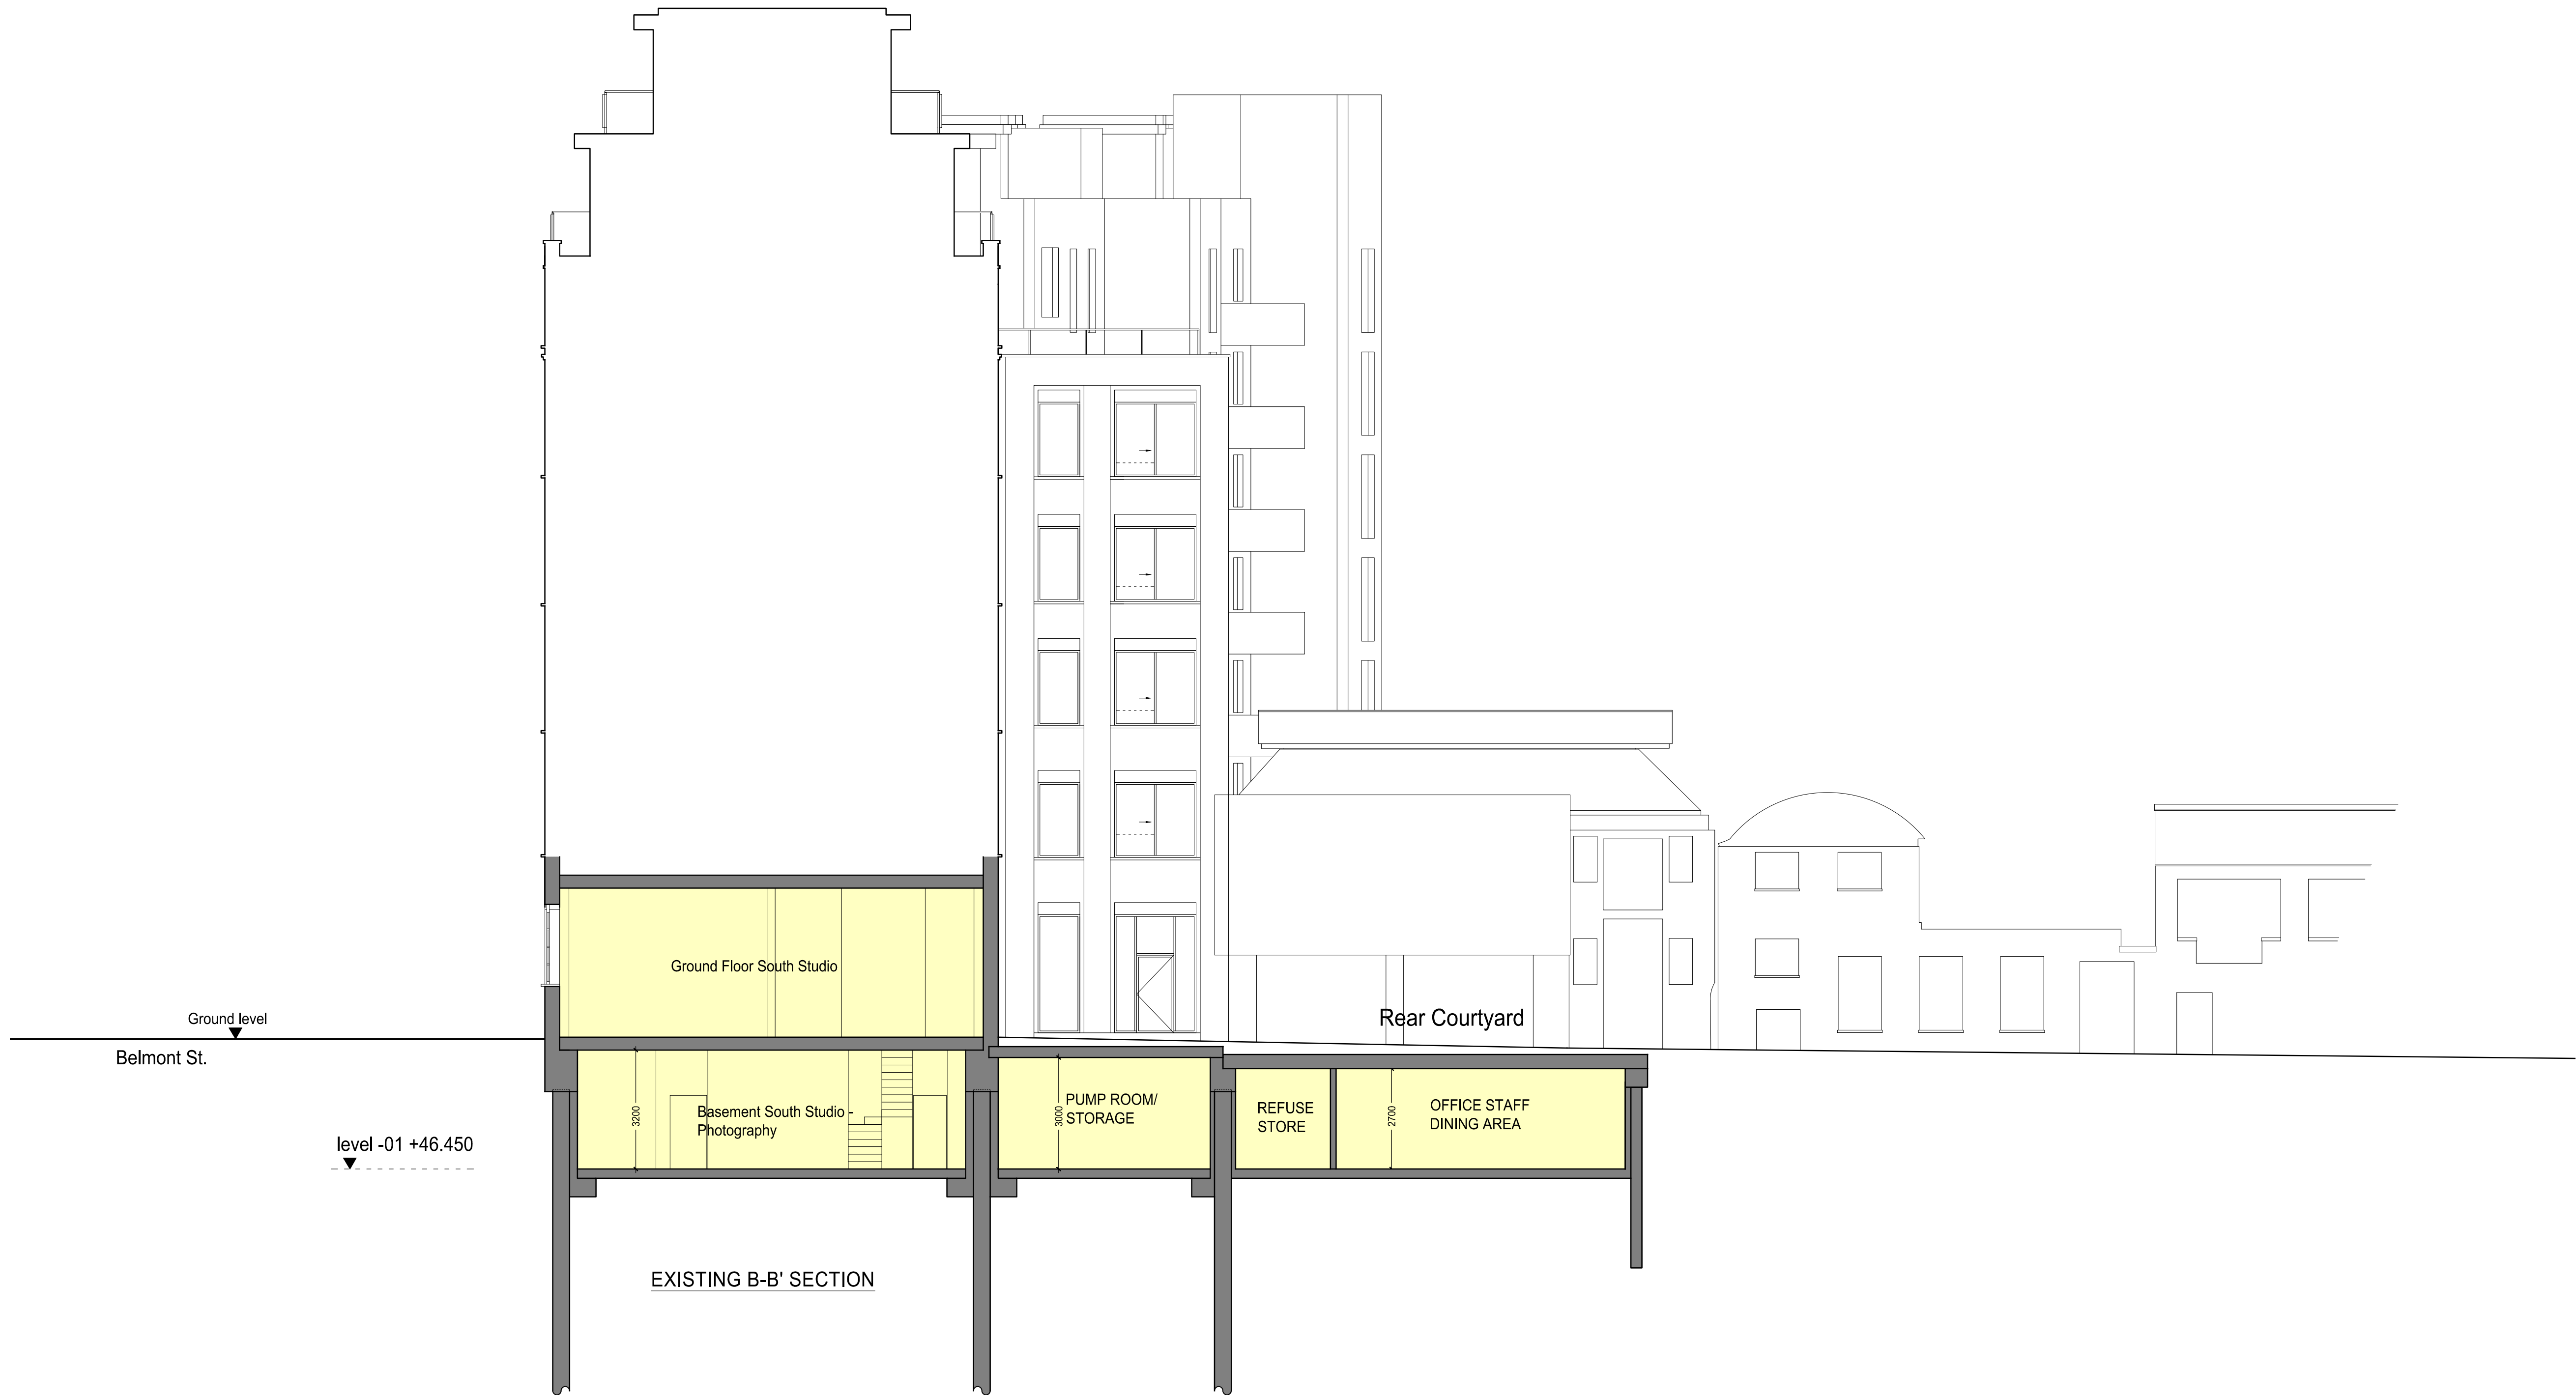

PLANNING APPLICATION

ALL DIMENSIONS TO BE CHECKED ON SITE  
WORK TO FIGURED DIMENSIONS ONLY  
REPORT DISCREPANCIES TO THE ARCHITECT  
AT ONCE BEFORE PROCEEDING

Contemporary Design Solutions

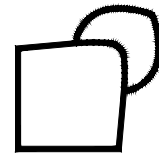

46 Great Marlborough Street  
London  
W1F 7JW  
Telephone: 020 7494 9000 Fax: 020 7494 4944

Client

RISETALL LTD

Project Title  
Basement Extension  
10A Belmont Street,  
London NW1

Drawing Title

Existing Section B-B'

Scale	1: 100@A1, 1:200@A3	Date	April 2015
Drawn	CM	Checked	LV
Drawing No.		Rev.	

150420-A(SO)301

-