


REVISIONS

Rev.	Date	By

Hardington House

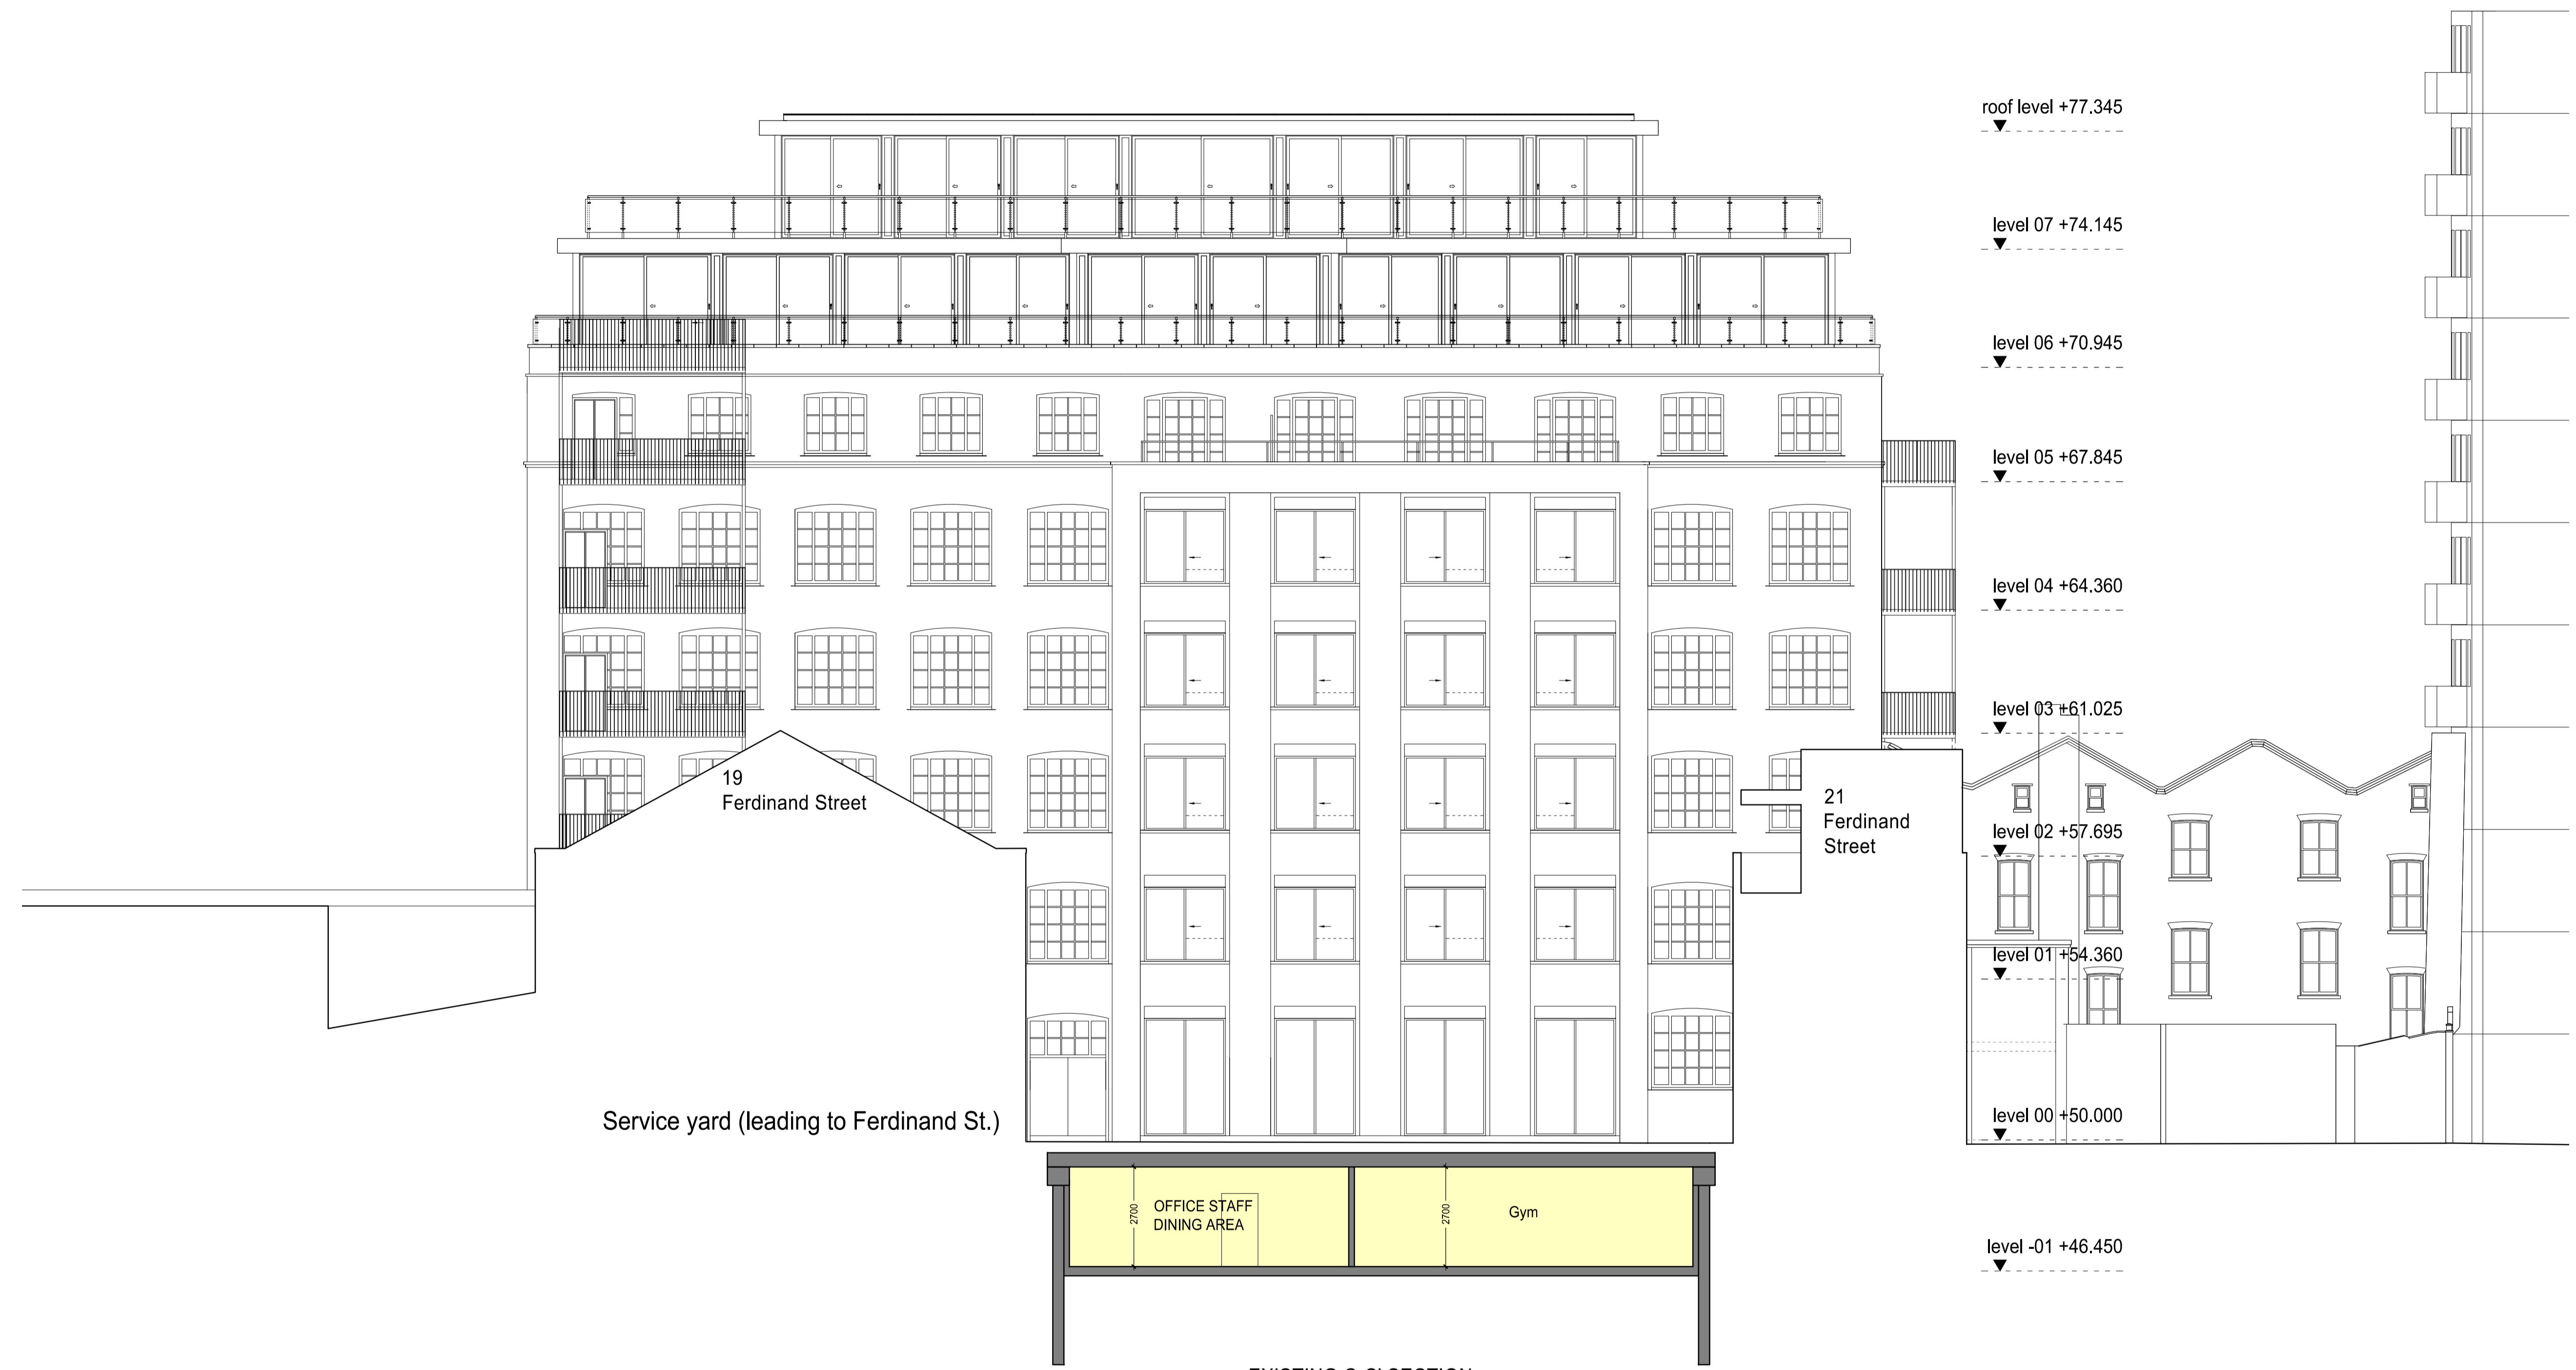

EXISTING C-C' SECTION

PLANNING APPLICATION

ALL DIMENSIONS TO BE CHECKED ON SITE
 WORK TO FIGURED DIMENSIONS ONLY
 REPORT DISCREPANCIES TO THE ARCHITECT
 AT ONCE BEFORE PROCEEDING

Contemporary Design Solutions

46 Great Marlborough Street
 London
 W1F 7JW
 Telephone: 020 7494 9000 Fax: 020 7494 4944

Client
RISETALL LTD

Project Title
 Basement Extension
 10A Belmont Street,
 London NW1

Drawing Title
Existing Section C-C'

Scale	1: 100@A1, 1:200@A3	Date	April 2015	
Drawn	CM	Checked	LV	
Drawing No.	150420-A(SO)302		Rev.	-