


rear elevation/ section d-d



section a-a



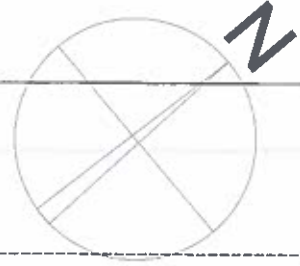

steeles road

1 to 5


81


1

92

haverstock hill

valley gutter

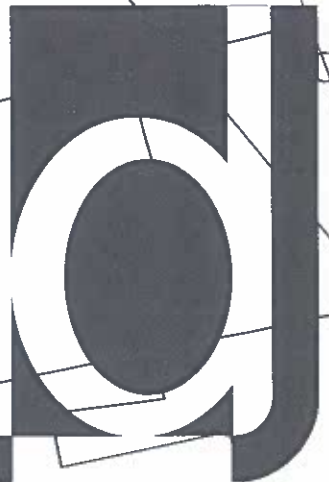

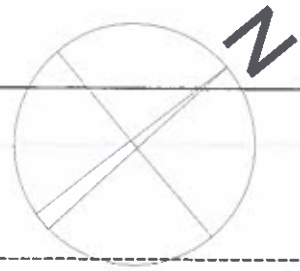

steeles road


1 to 5

81

1

92

haverstock hill

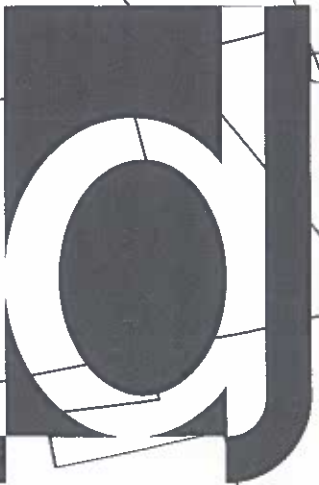





option 9


a: terrace access revised to client request. date: 09.09.14

b: revisions to address planner comments. date: 19.01.15


c: mansard added to client request. date: 06.06.15




ground floor plan

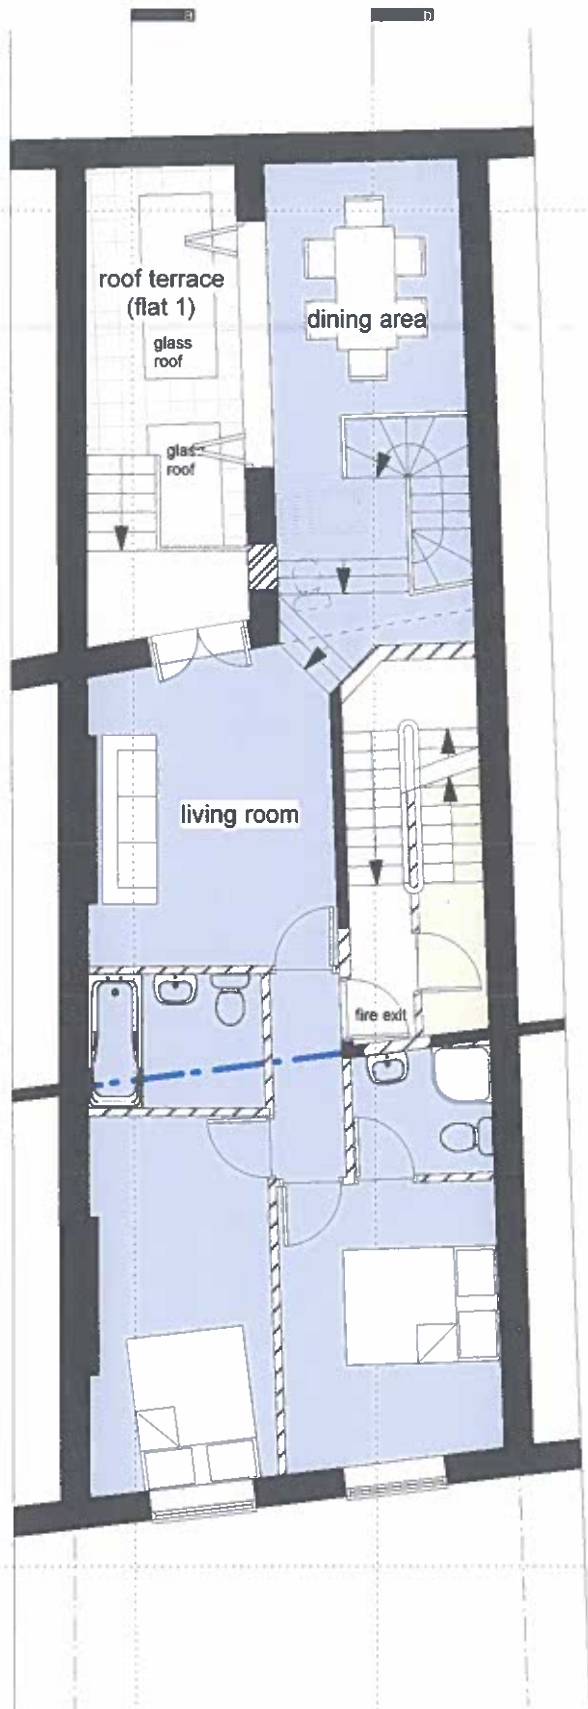

first floor plan

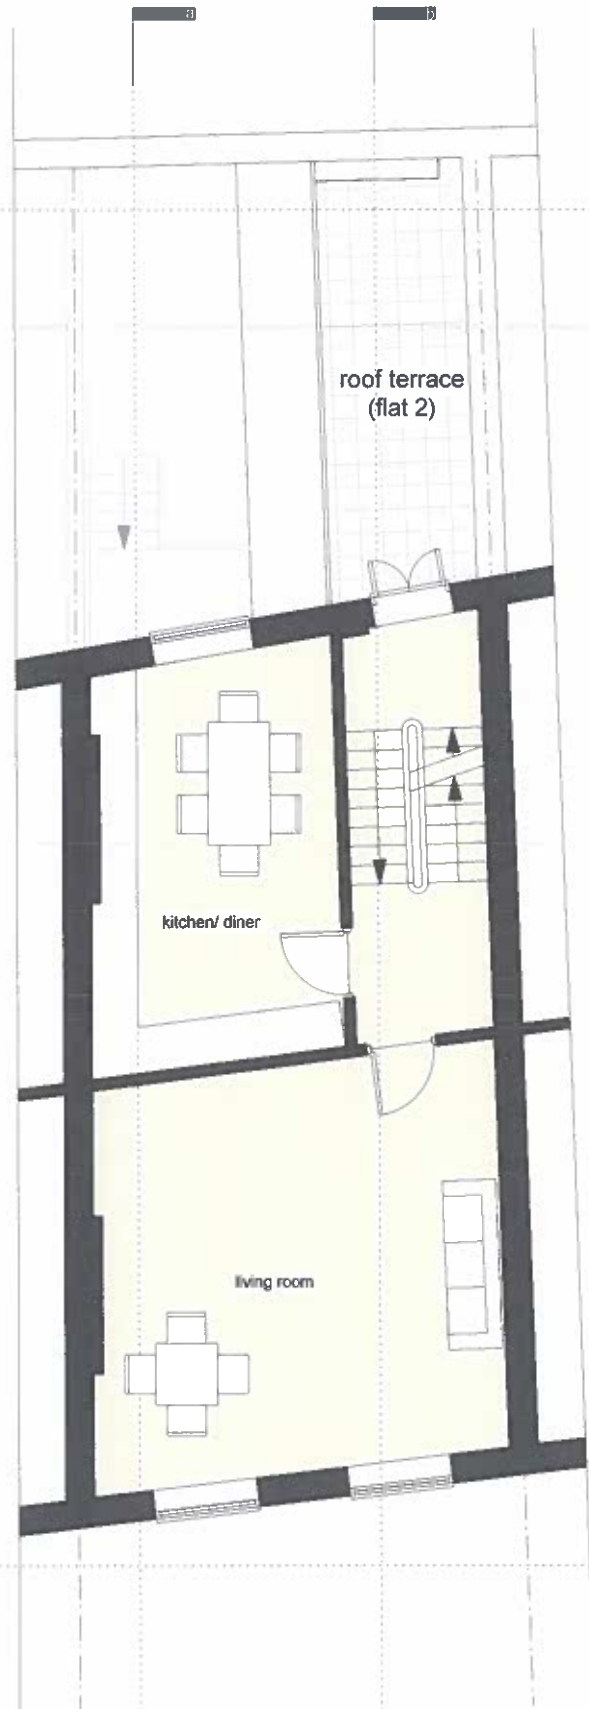

second floor plan

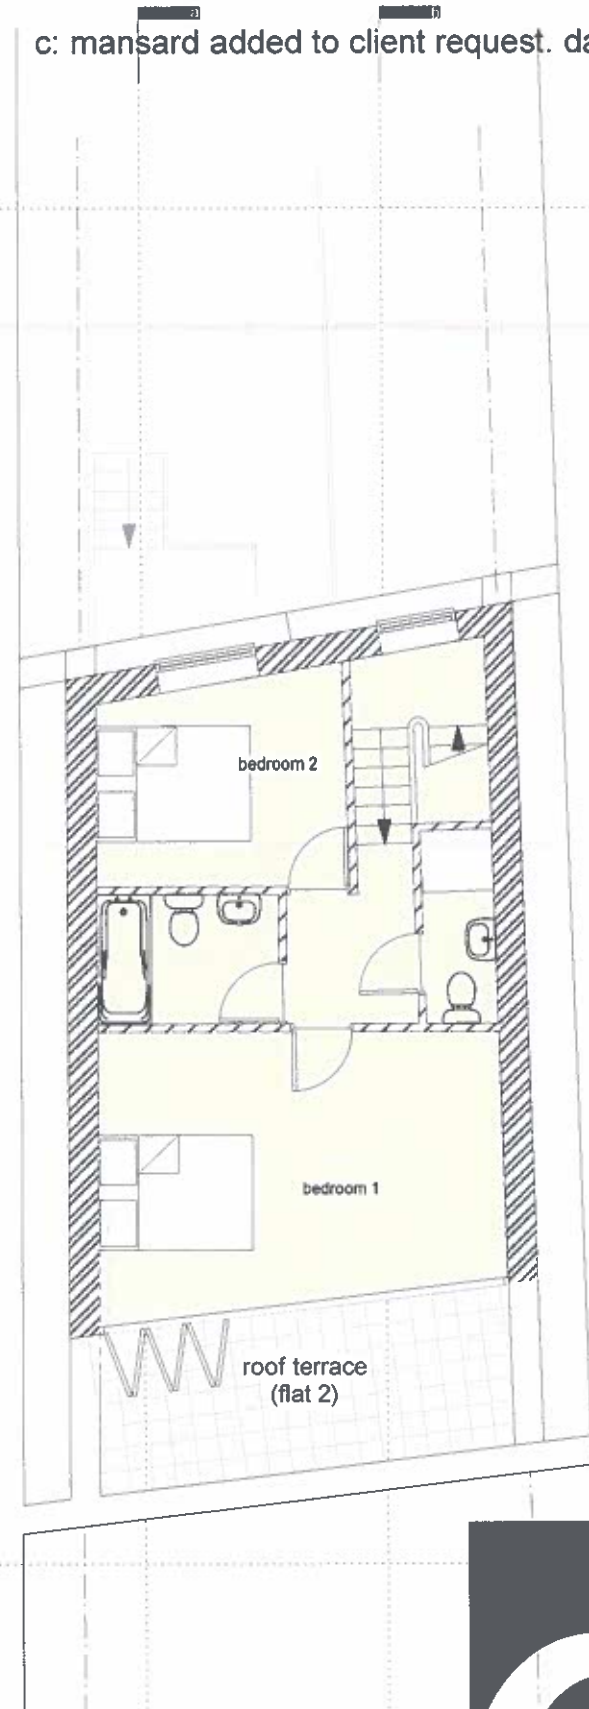


second floor plan

flat 1: 1 bed, 92m2 flat 2: 2 bed, 99m2





slate tile clad mansard extension

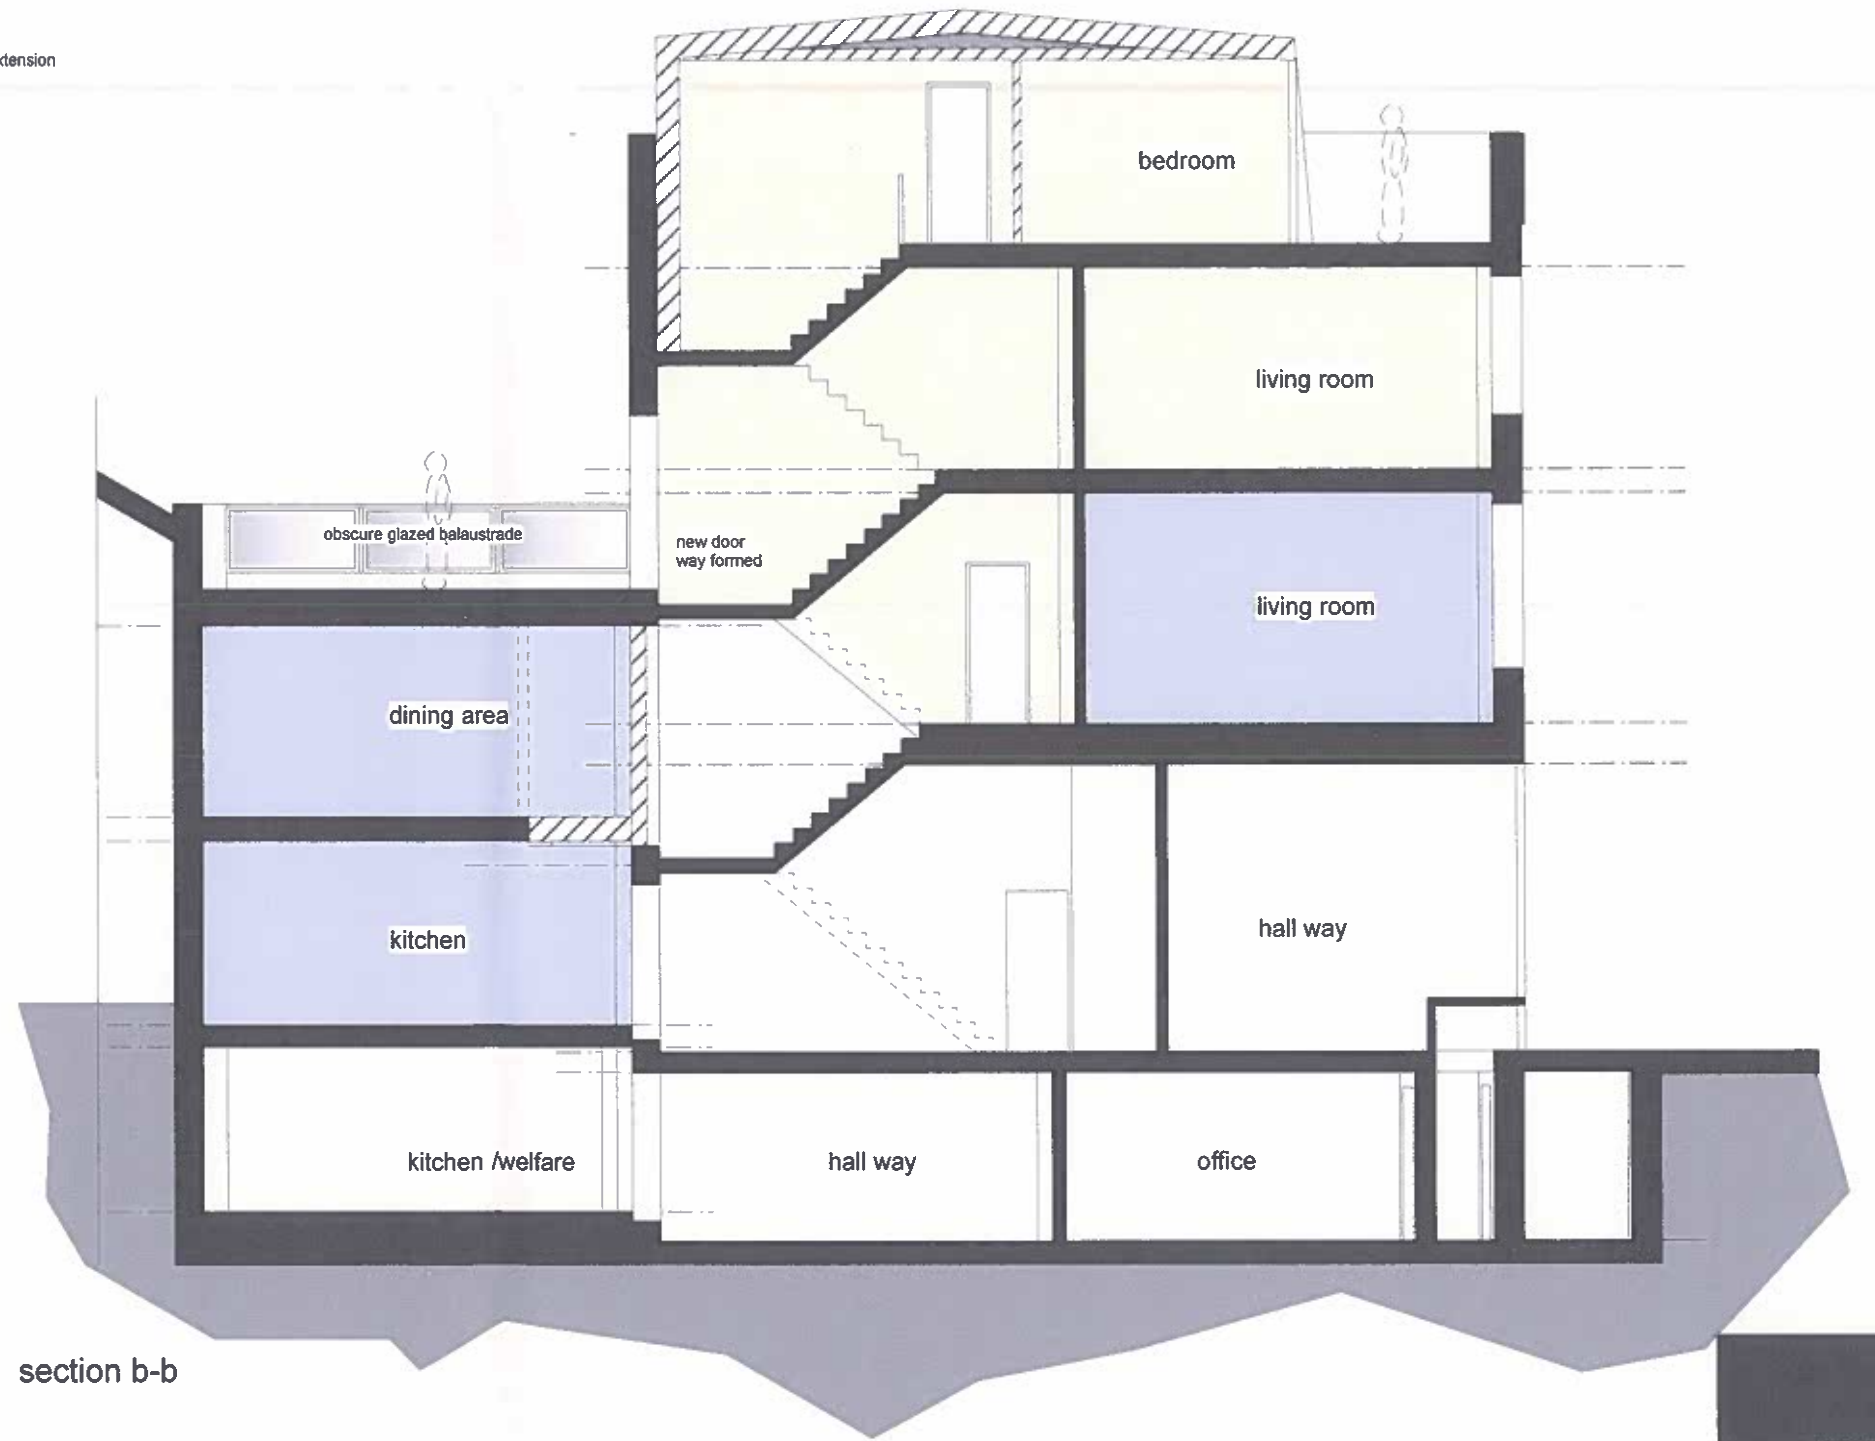

section b-b


flat 1: 1 bed, 92m2      flat 2: 2 bed, 99m2








- a: terrace access revised to client request. date: 09.09.14
- b: revisions to address planner comments. date: 19.01.15
- c: mansard added to client request. date: 06.06.15

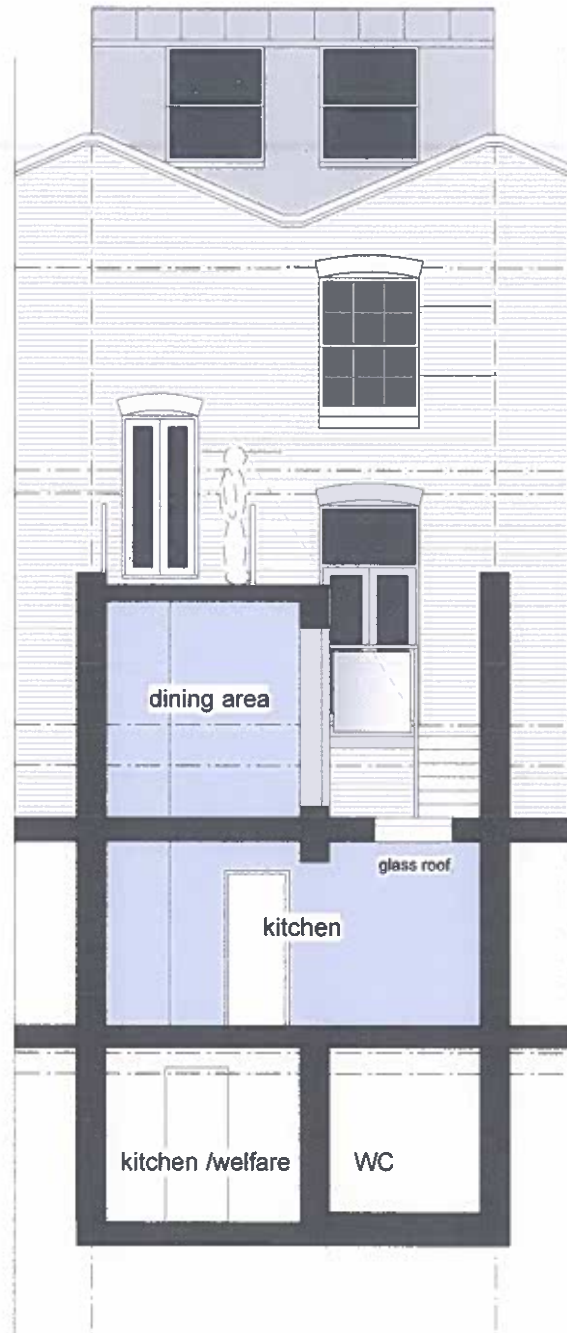


rear elevation/ section d-d

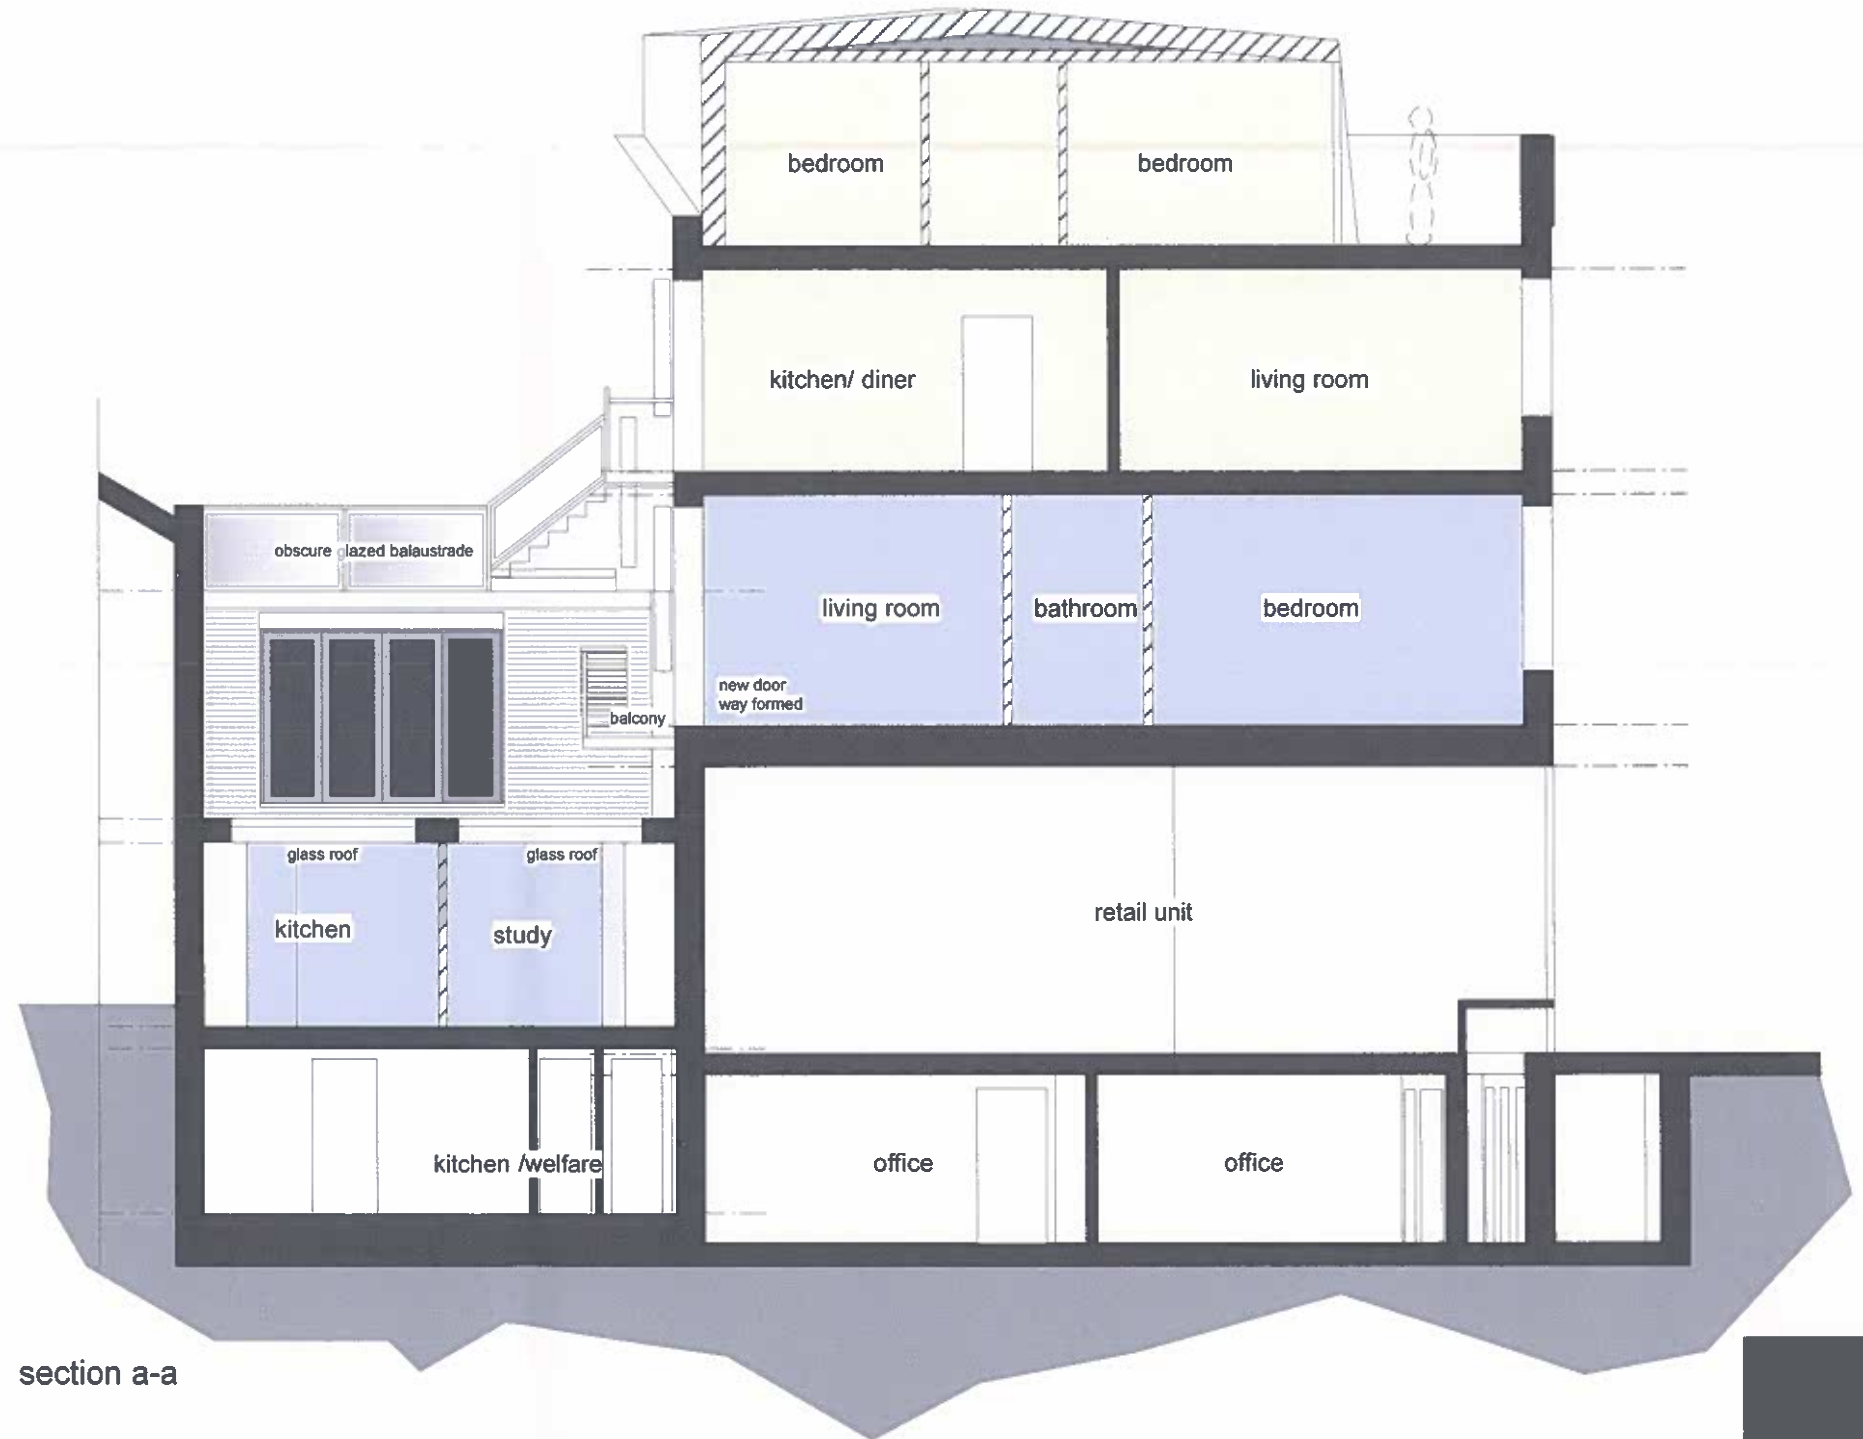

section a-a


- flat 1: 1 bed, 92m2
- flat 2: 2 bed, 99m2



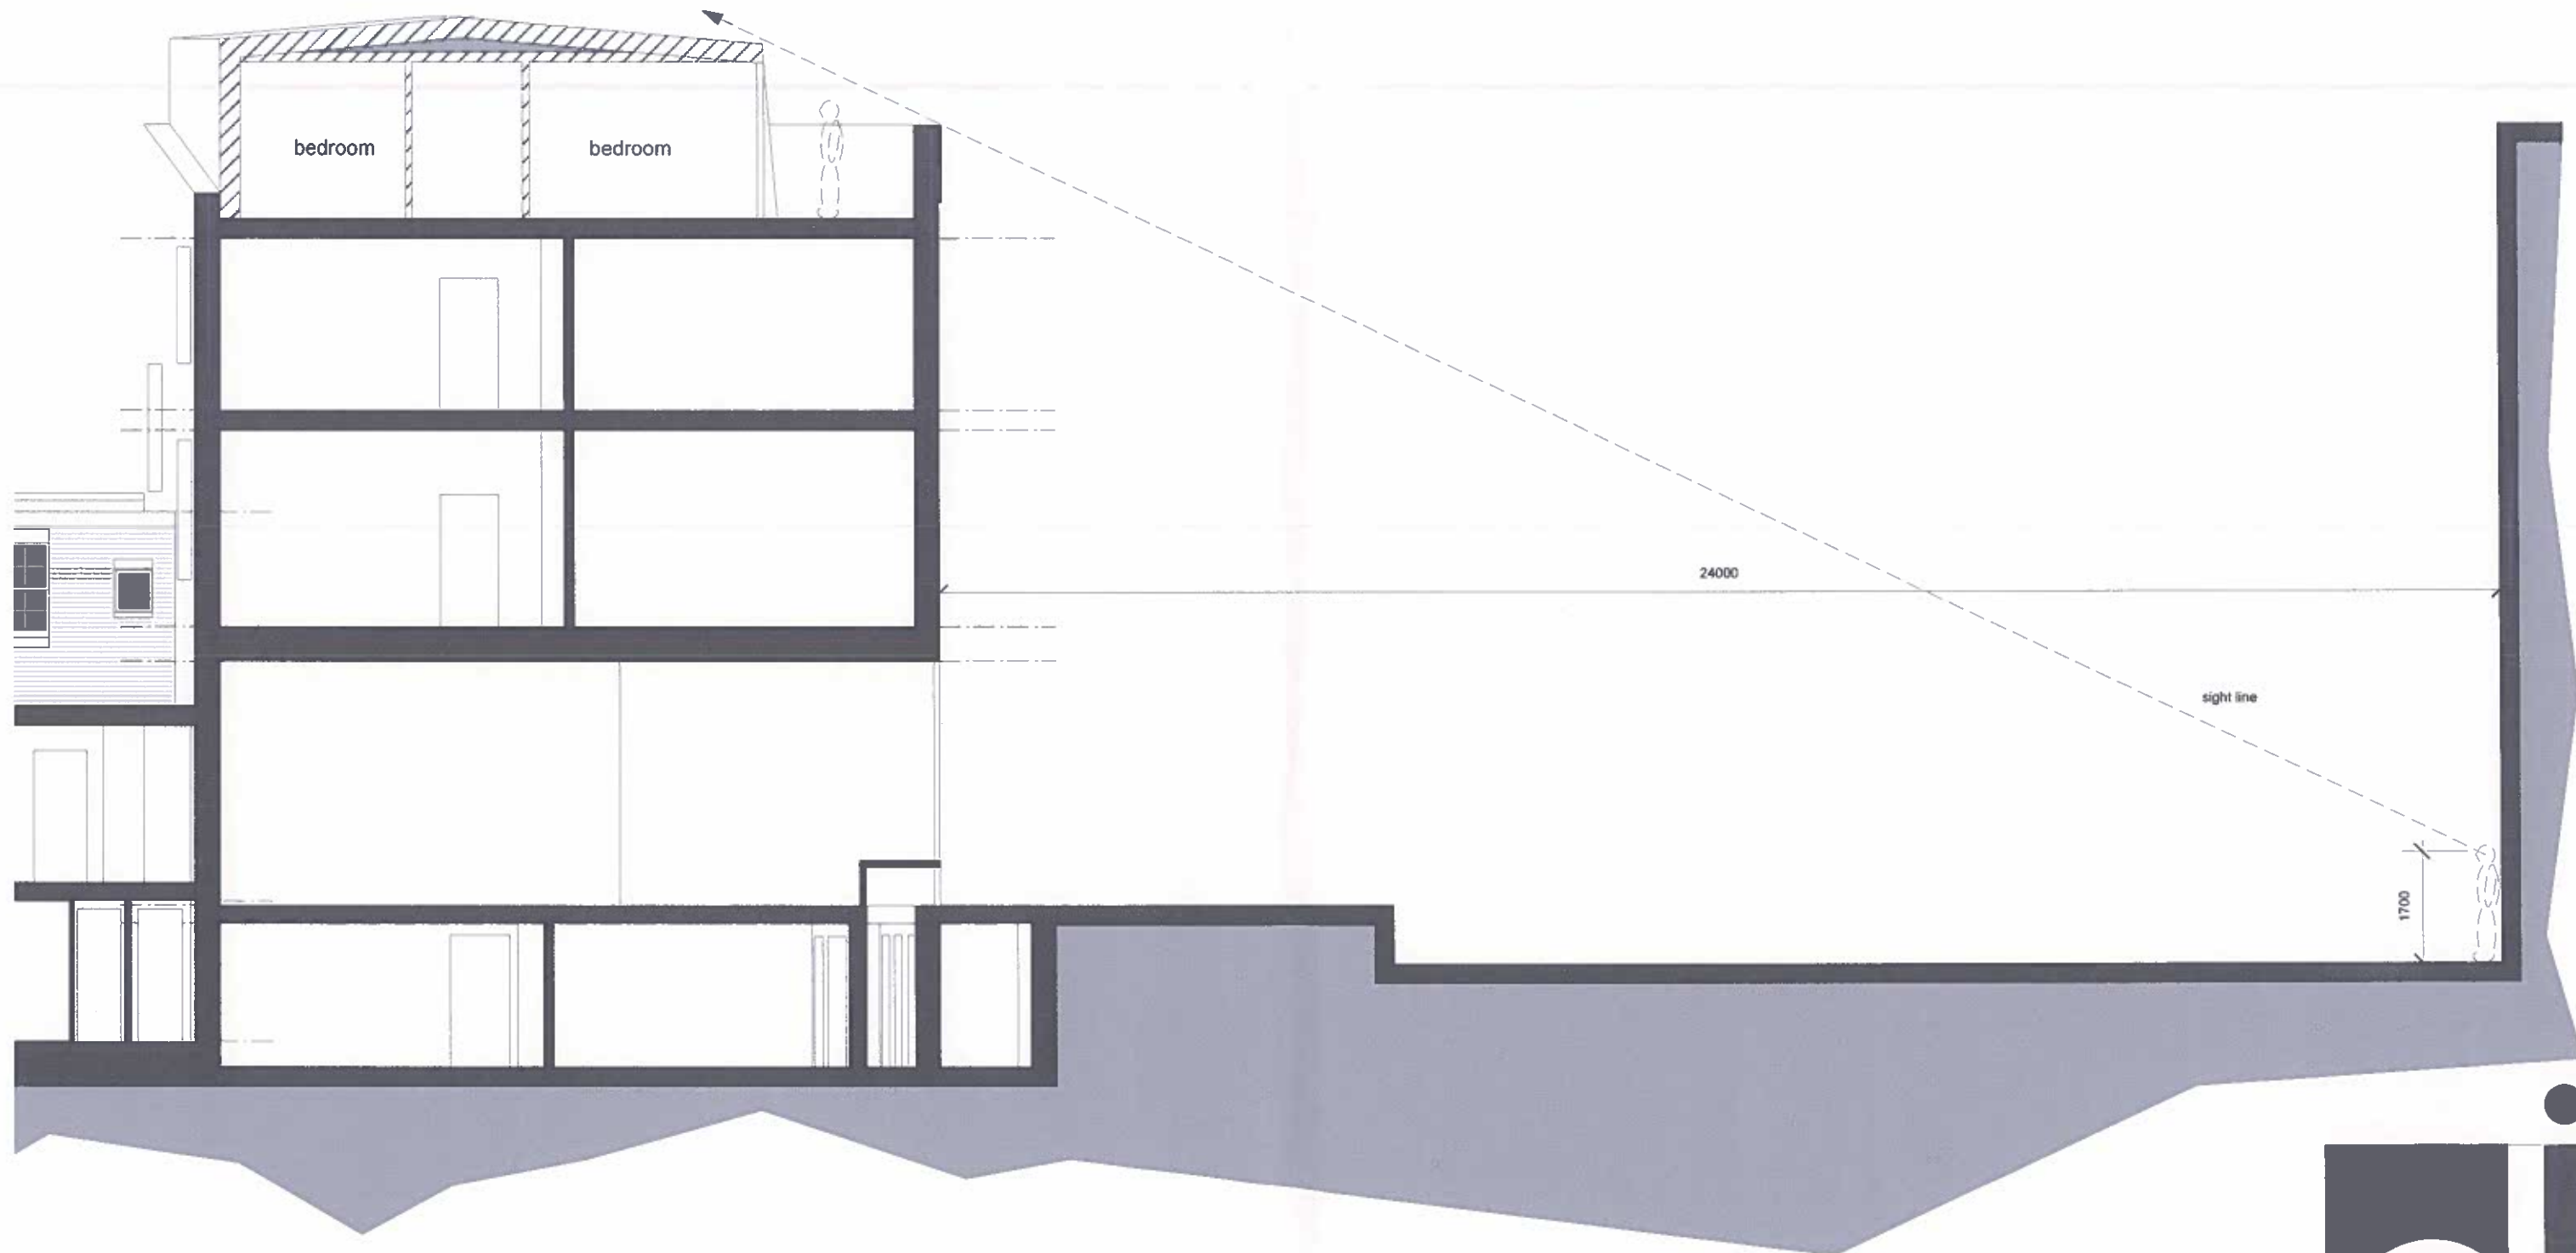



front elevation as existing

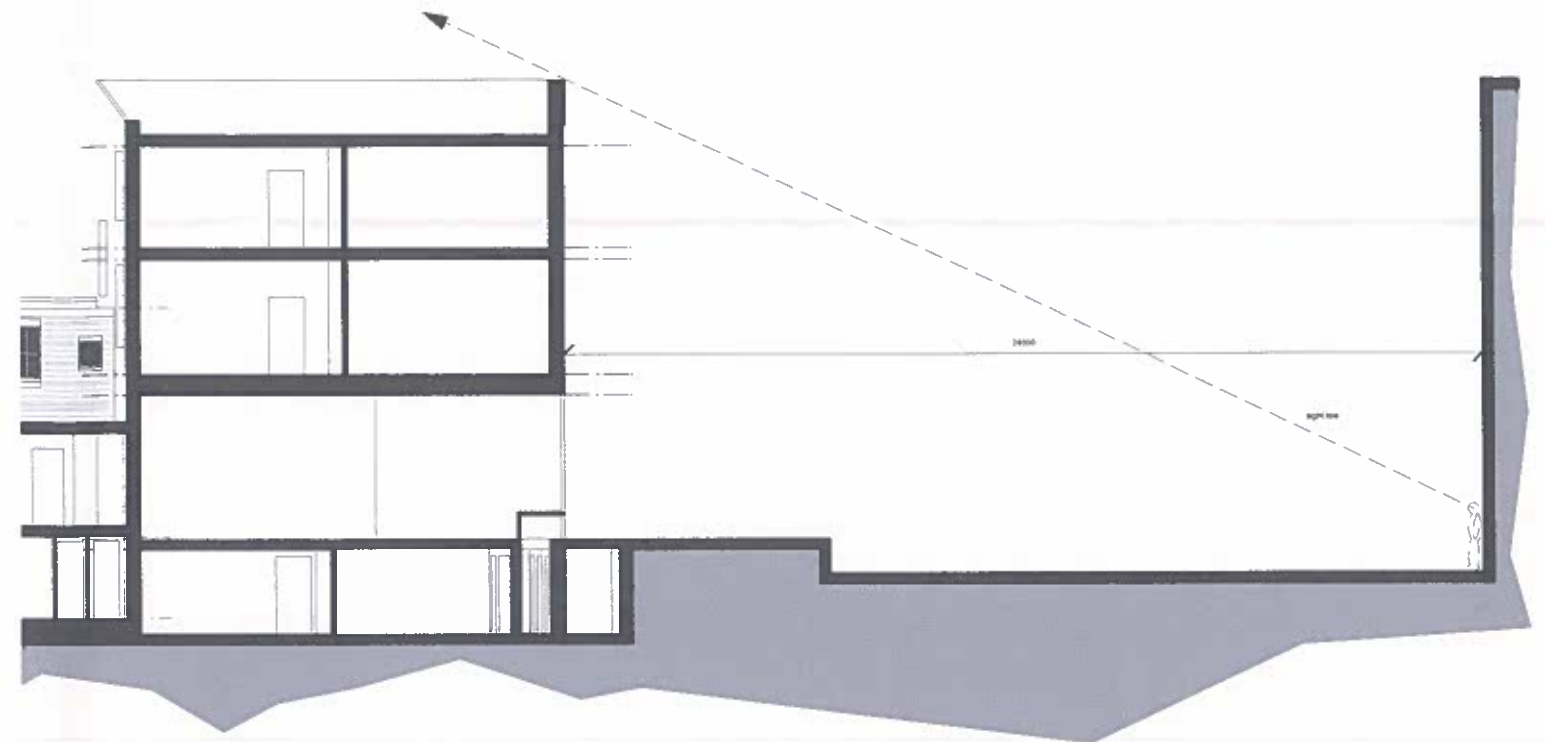

front elevation as existing

