


LOCATION PLAN

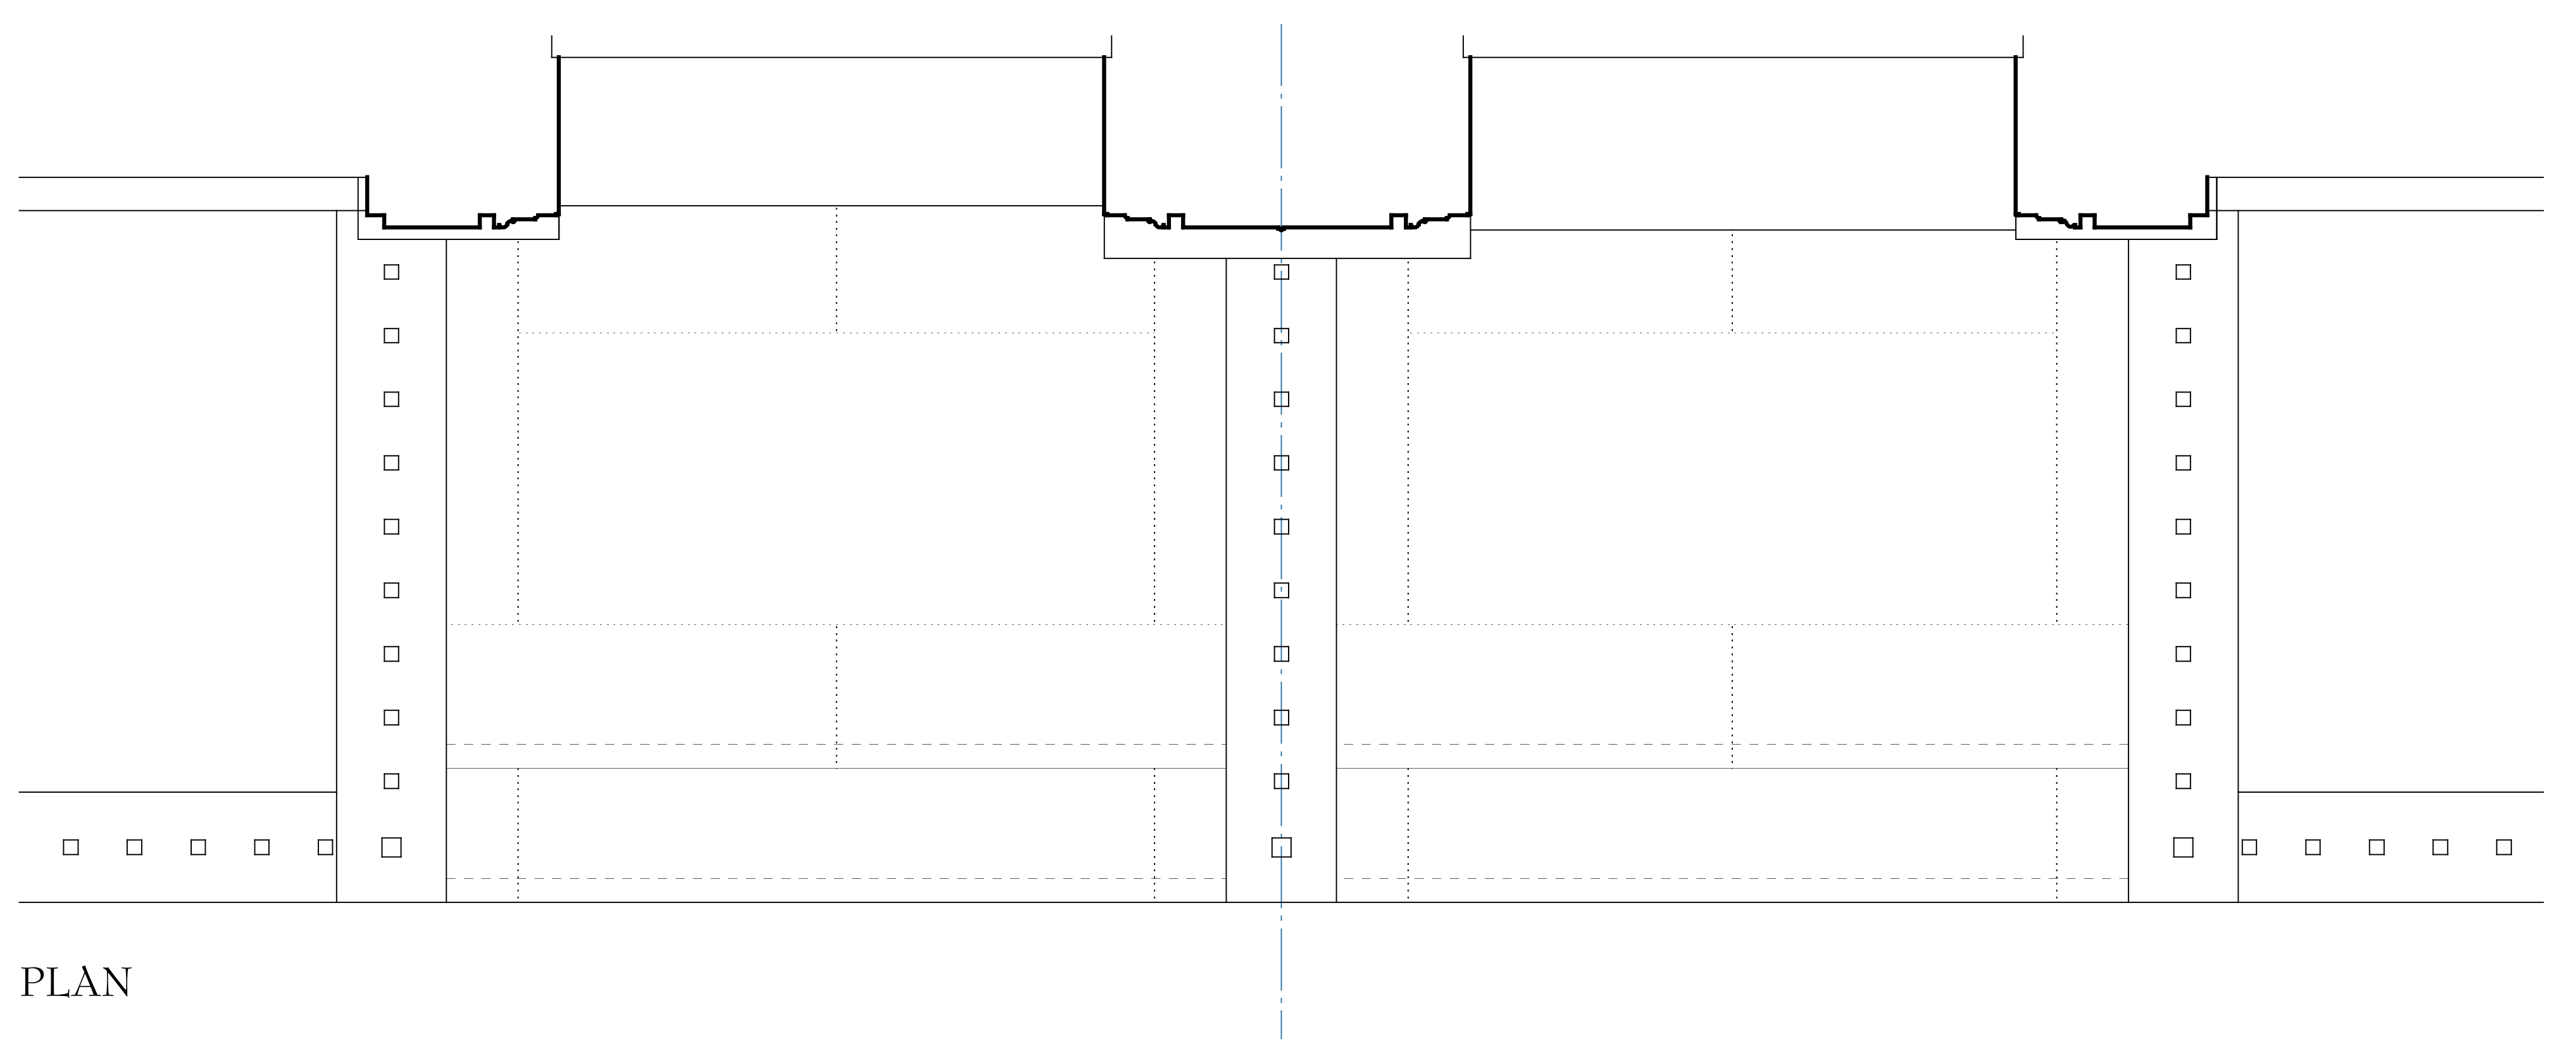

REV E

DRAWING FOR LISTED BUILDING CONSENT

MANDER ORGANS	Scale: 1 : 10 & 1 : 250 @ A0
	Date: 9 - vi - 15
	Drwn by: ARN
9 GREAT JAMES STREET, LONDON Proposed New Steps, Thresholds & Rails to Existing Doorcases	N.P.Mander Ltd. St. Peter's Organ Works London E2 7AF Telephone: 020 7739 4747 Fax: 020 7729 4718

