

This drawing is copyright and shall not be reproduced nor used for any other purpose without written permission of the authors.

Do not copy from this drawing, use figured dimensions only.


The drawing must be read in conjunction with all other related drawings and documentation.

It is the contractor's responsibility to ensure compliance with the Building Regulations.

It is the contractor's responsibility to check all dimensions on site, any discrepancy to be reported immediately.

Details and sizes shown are indicative only and are subject to confirmation by the relevant Specialist Sub-contractor.

Revision	Description	Date

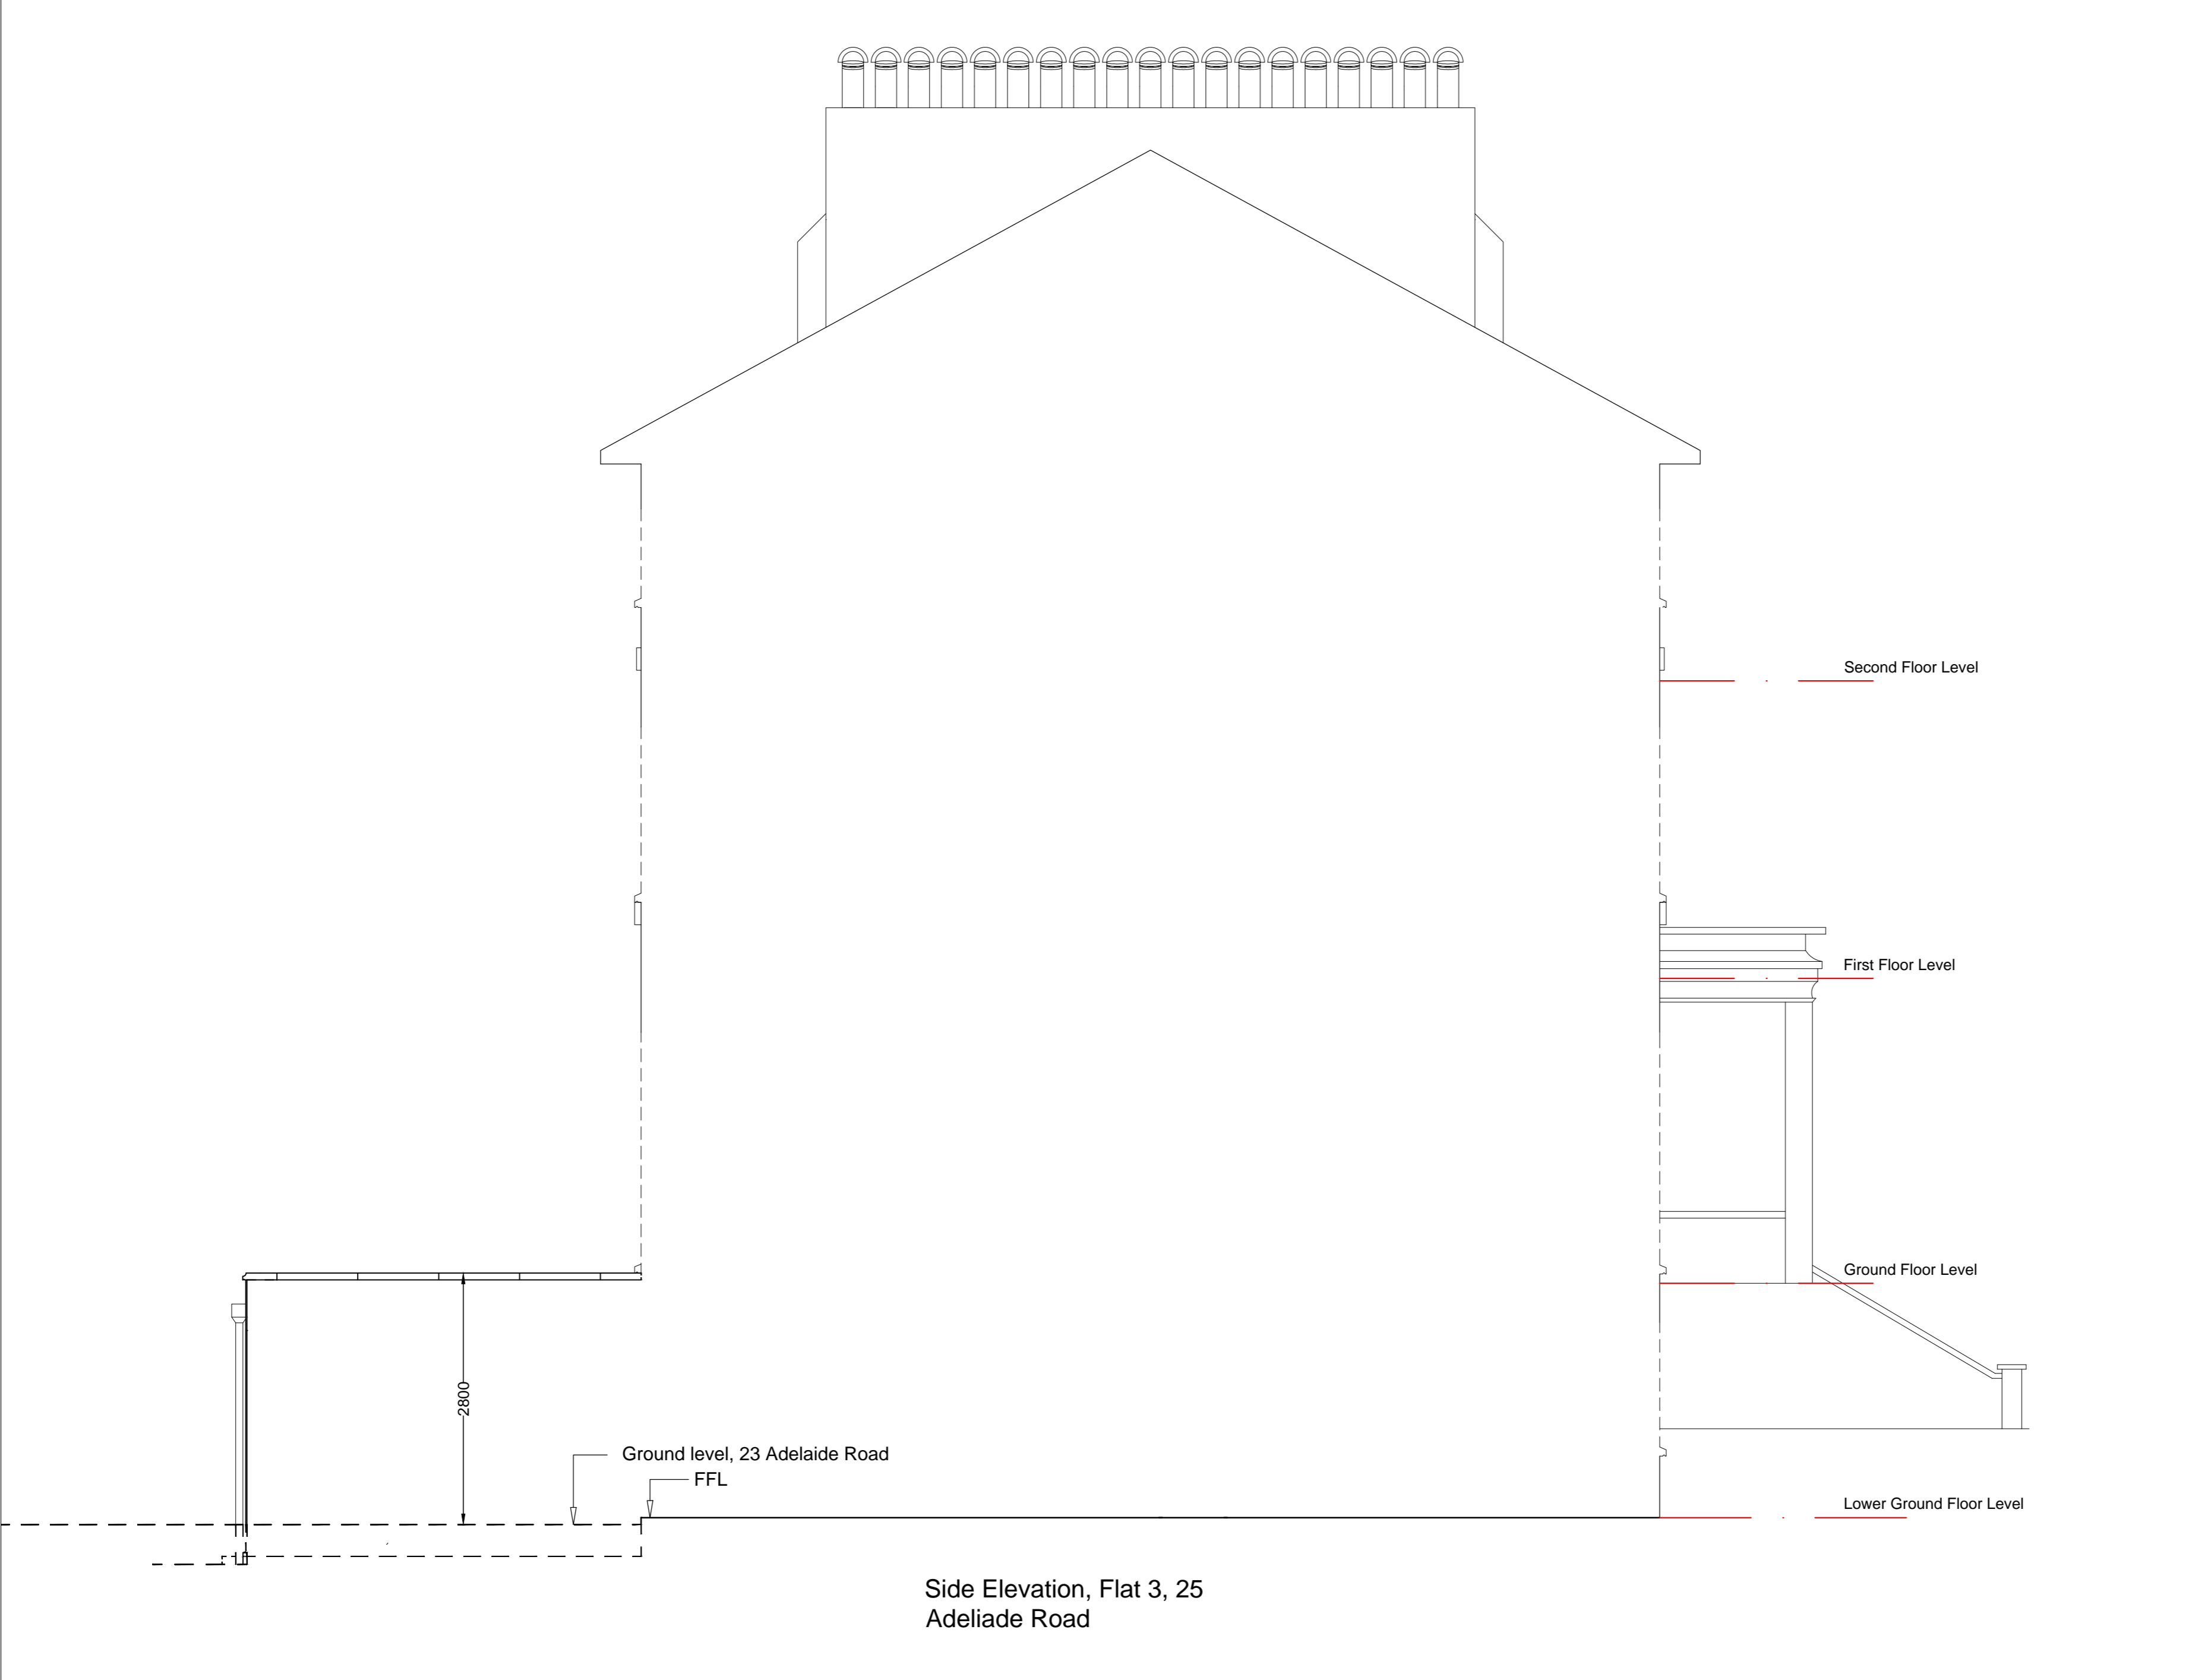

Side Elevation, Flat 3, 25 Adelaide Road



23 Clerkenwell Close,
London,
EC1R 0AA

Tel: 020 7253 5050
Fax: 020 7253 5056
Email: mail@cubitconsulting.co.uk
Website: www.cubitconsulting.co.uk

Flat 3, 25 Adelaide Road, London, NW3
Project title: 3QB

Drawing Title: Proposed Side Elevation (As viewed from No. 23 Adelaide Road side of boundary)

Date: June 2015 Scale: 1:50 @ A2

Drawn By: LT

Job No:	Drawing No:	Rev:
9319	010	A

This drawing must not be reproduced in whole or part without written consent. Do not scale from this drawing. Written dimensions to be checked on site.