






Elevation 1

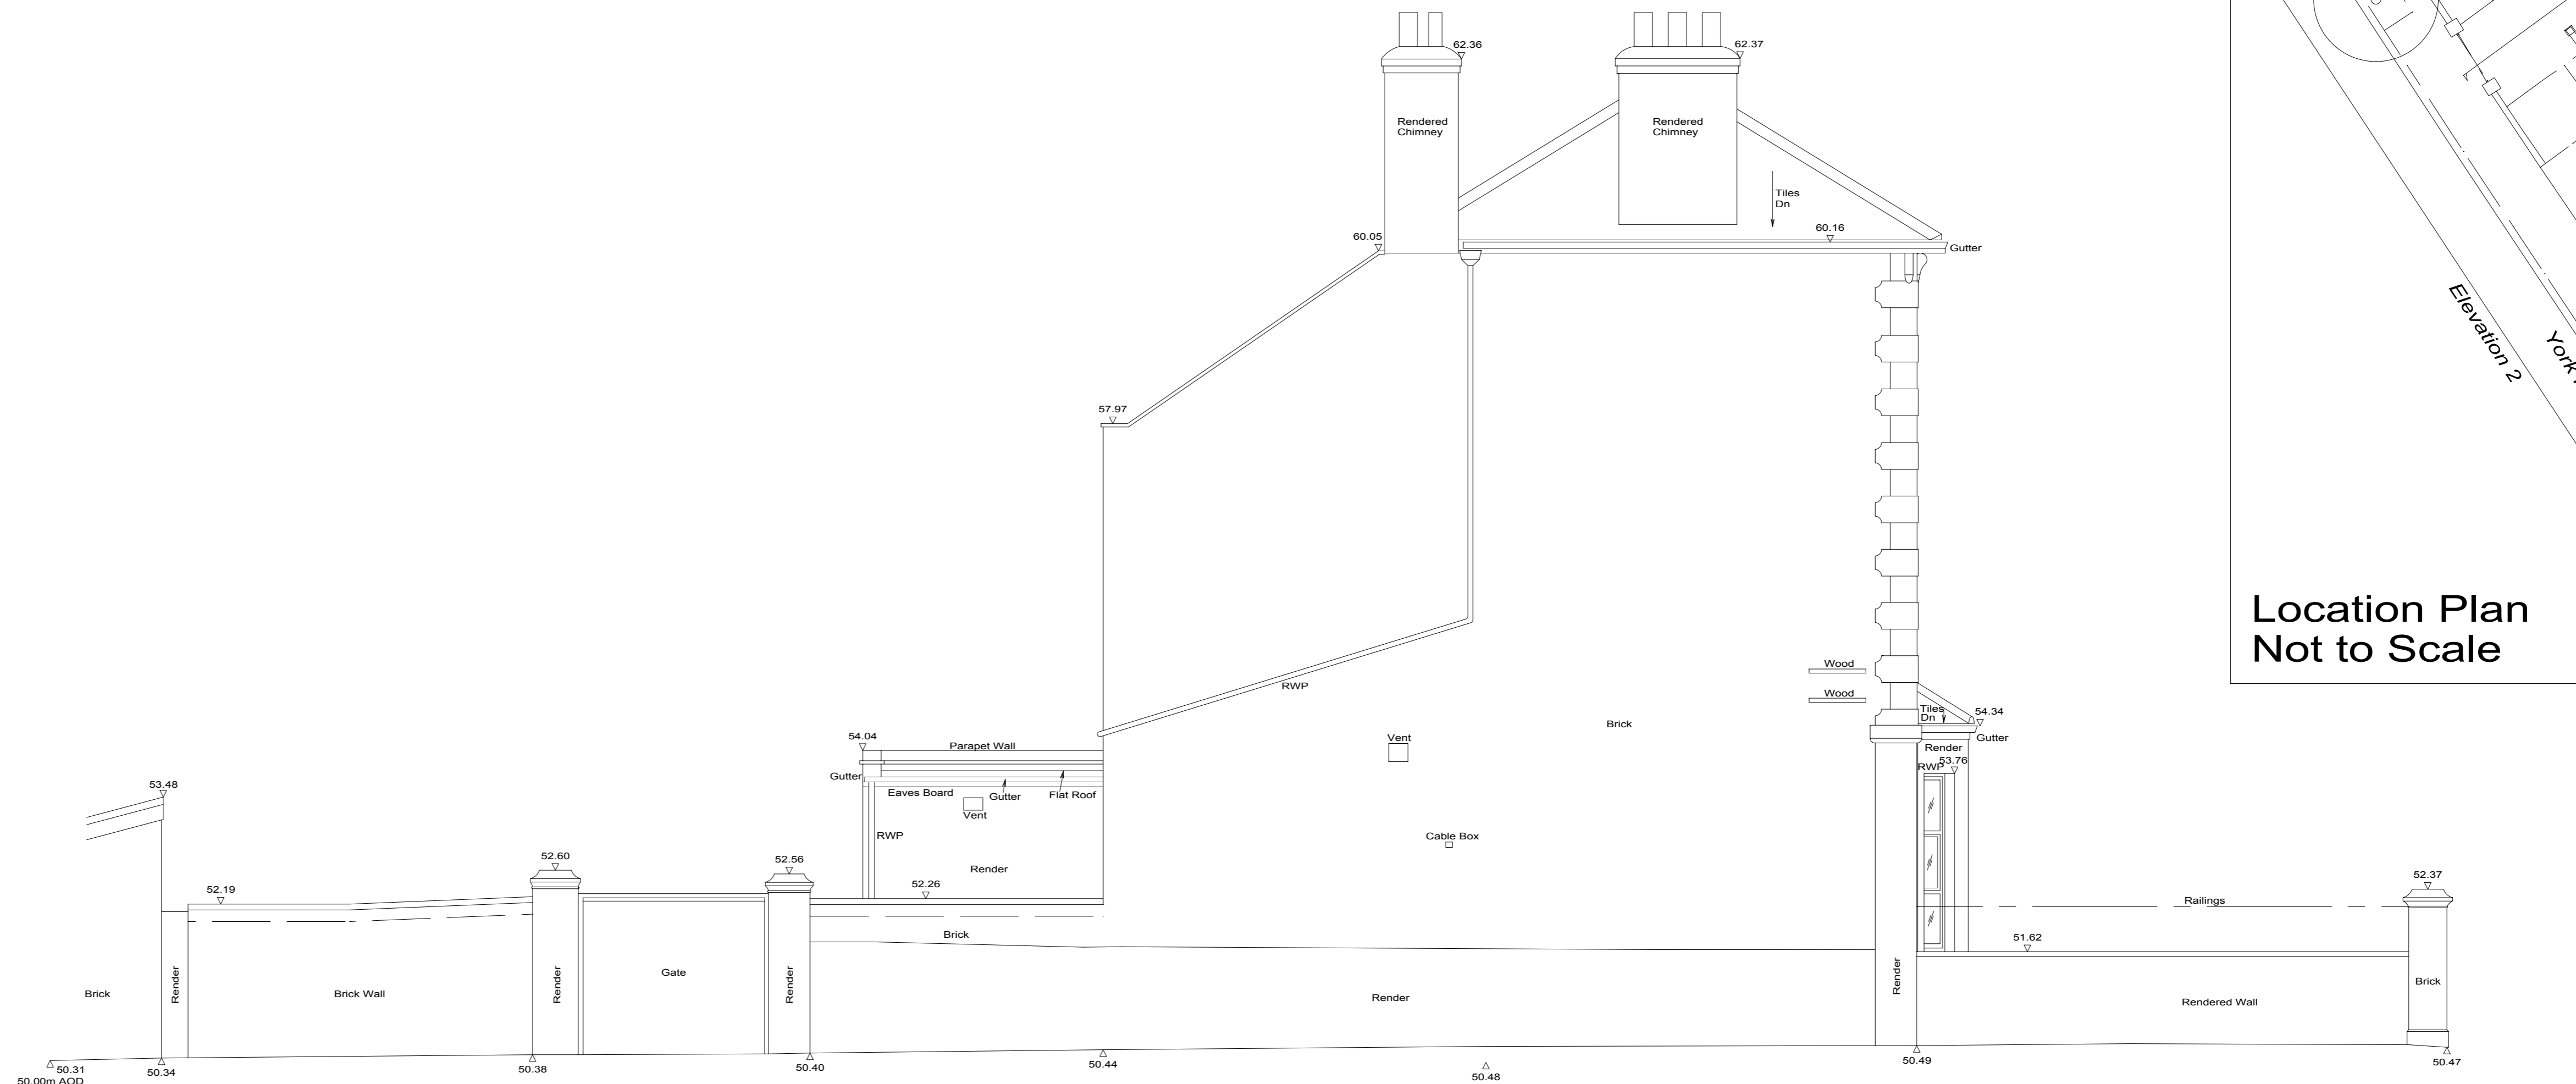


Elevation 2

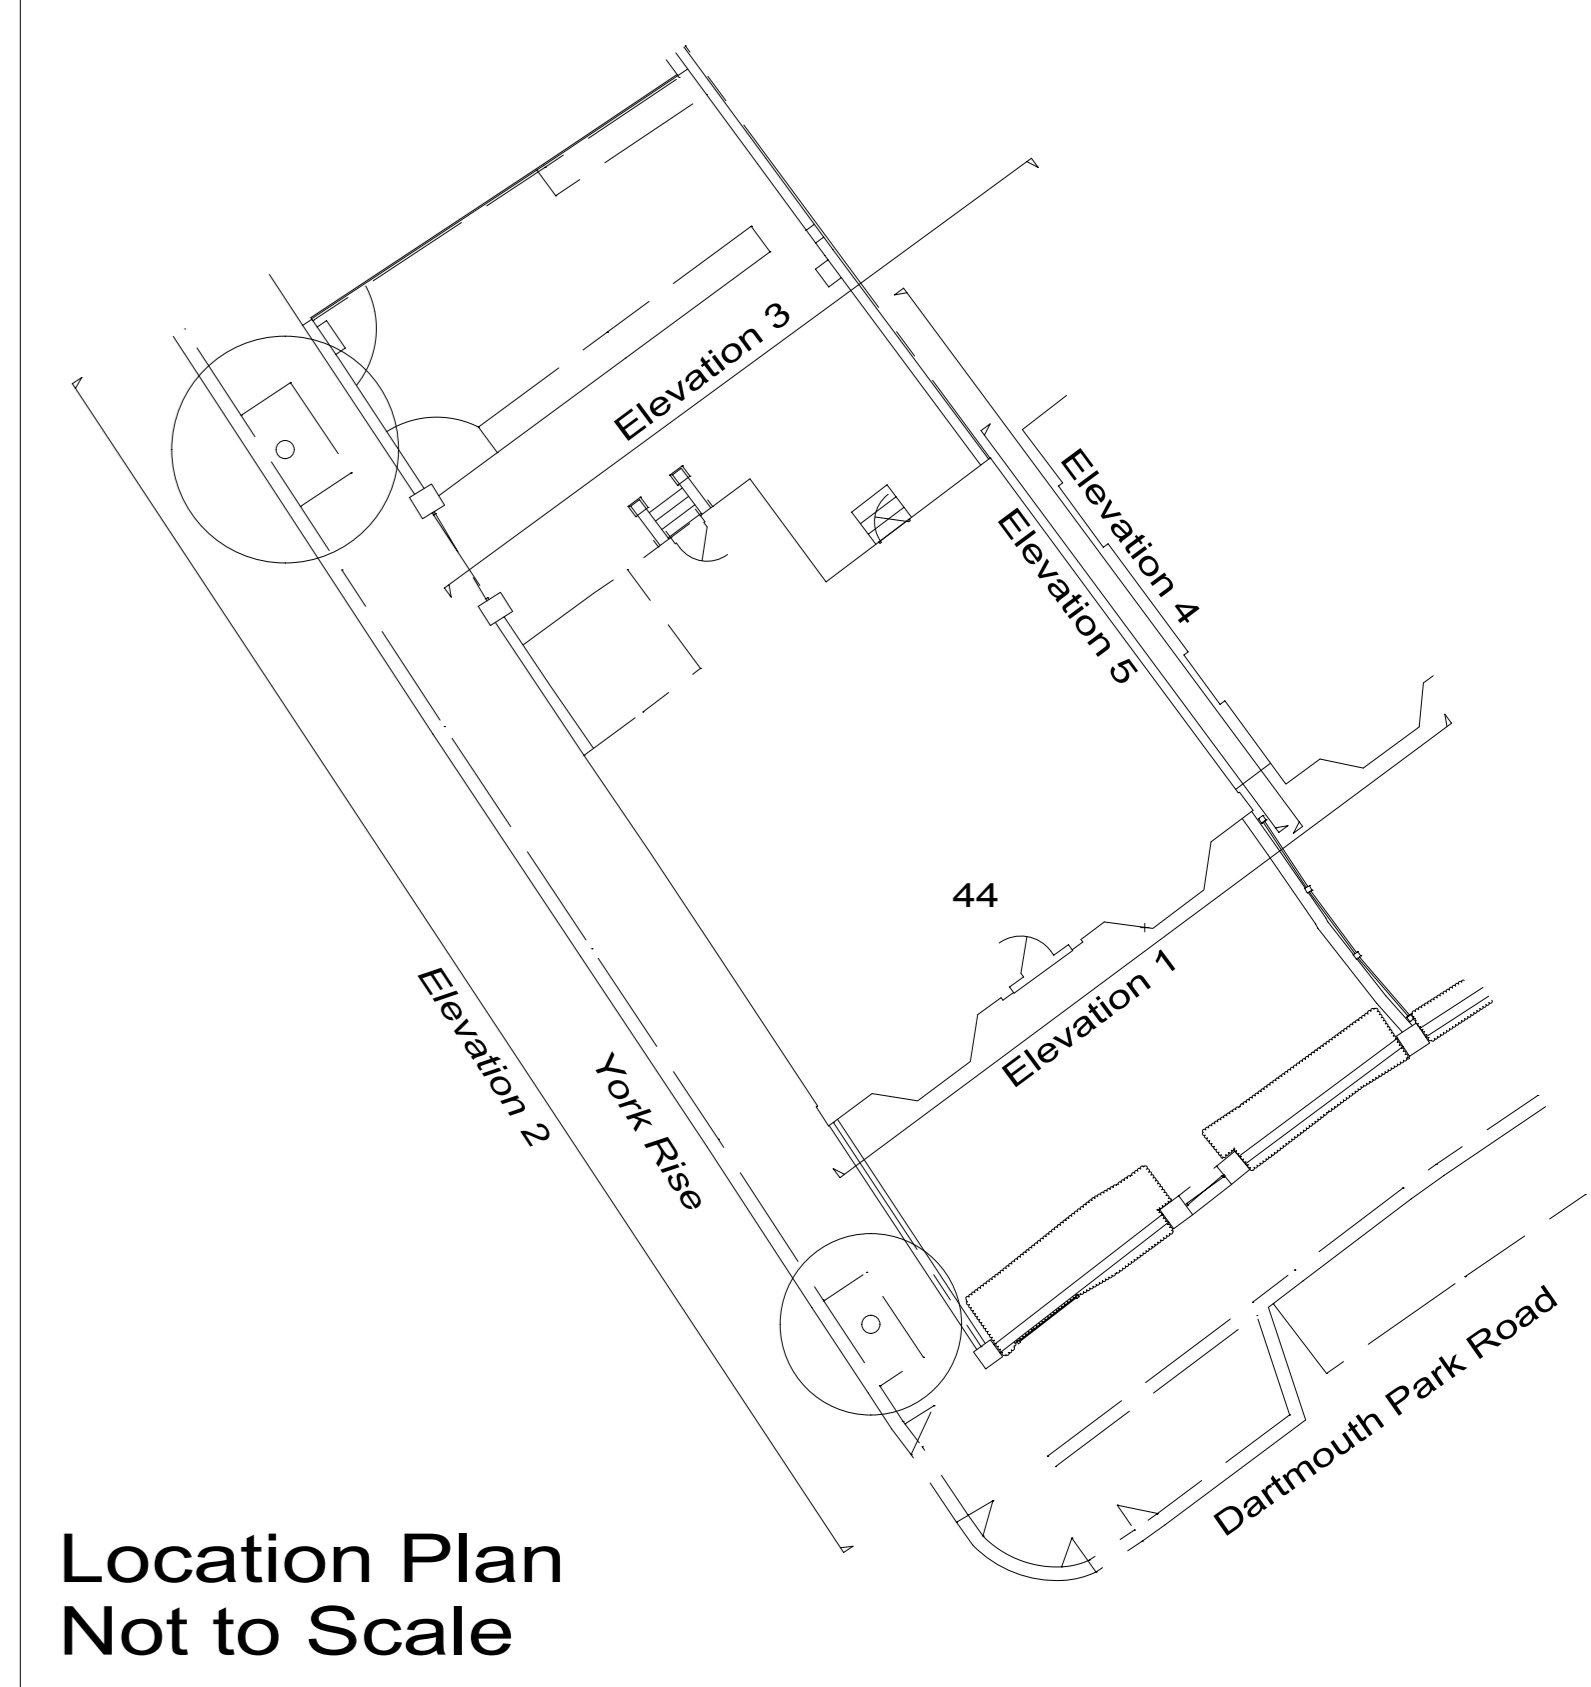


Location Plan
Not to Scale

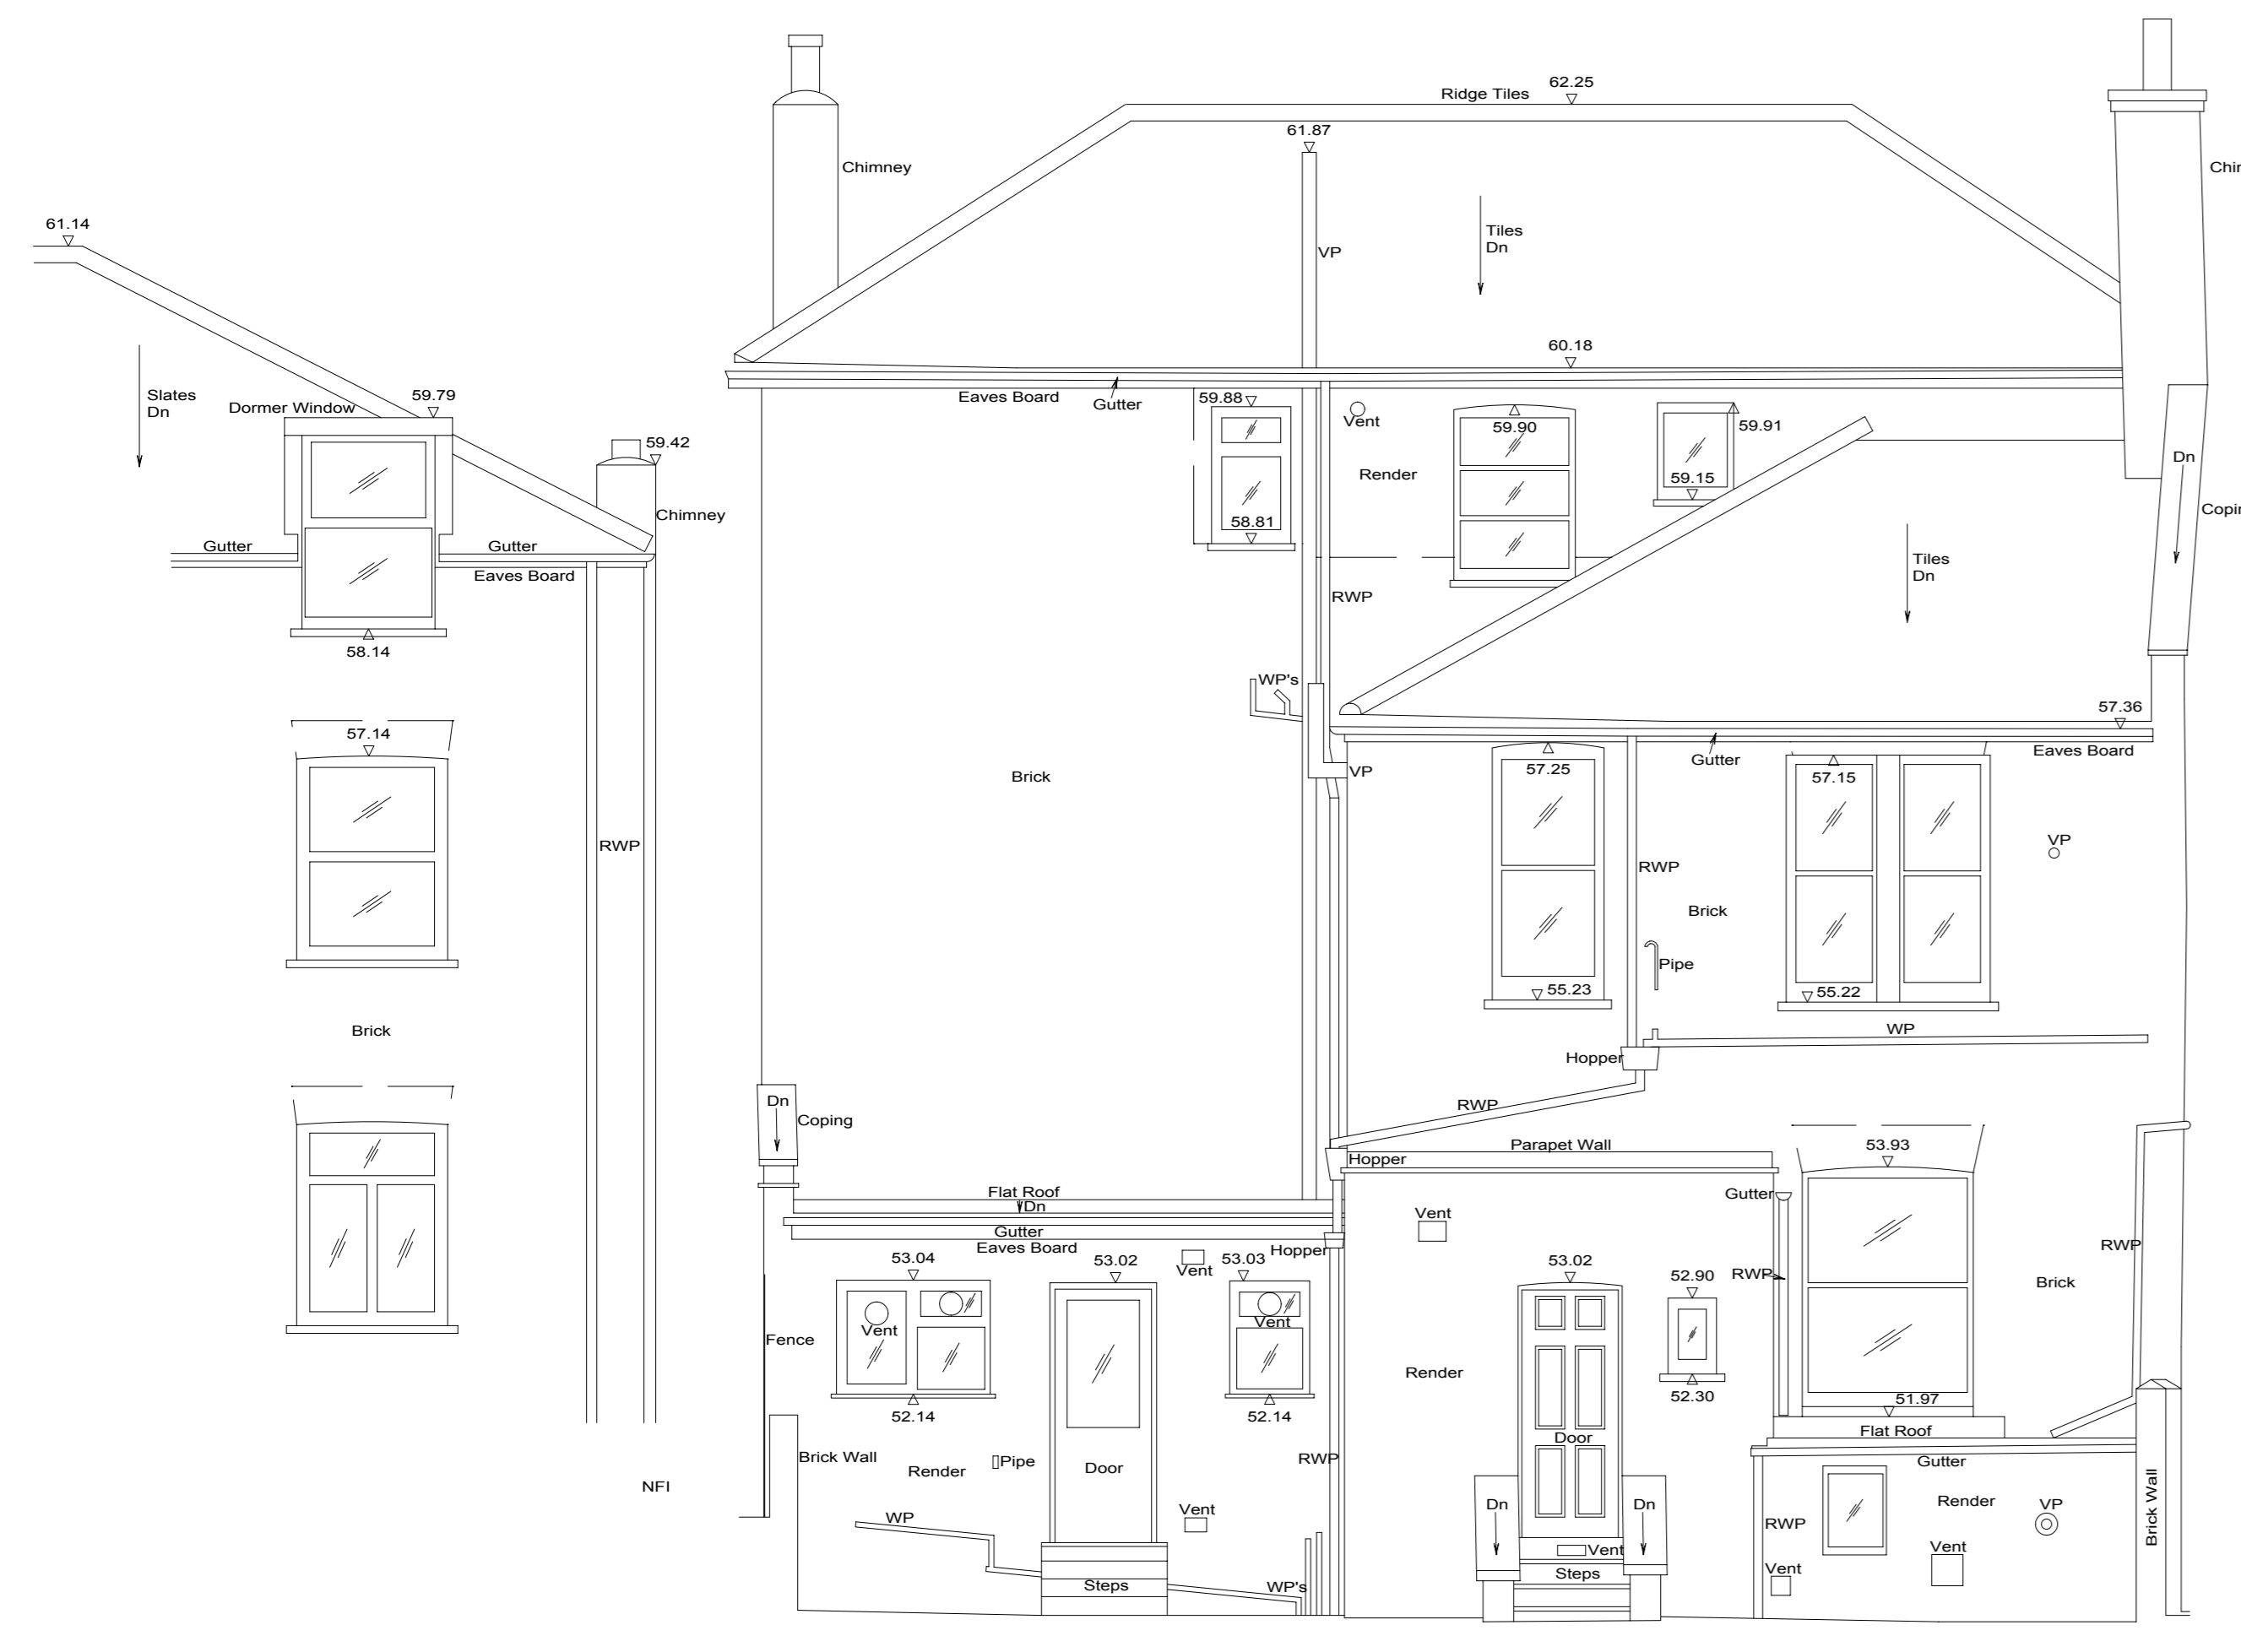

Elevation 3

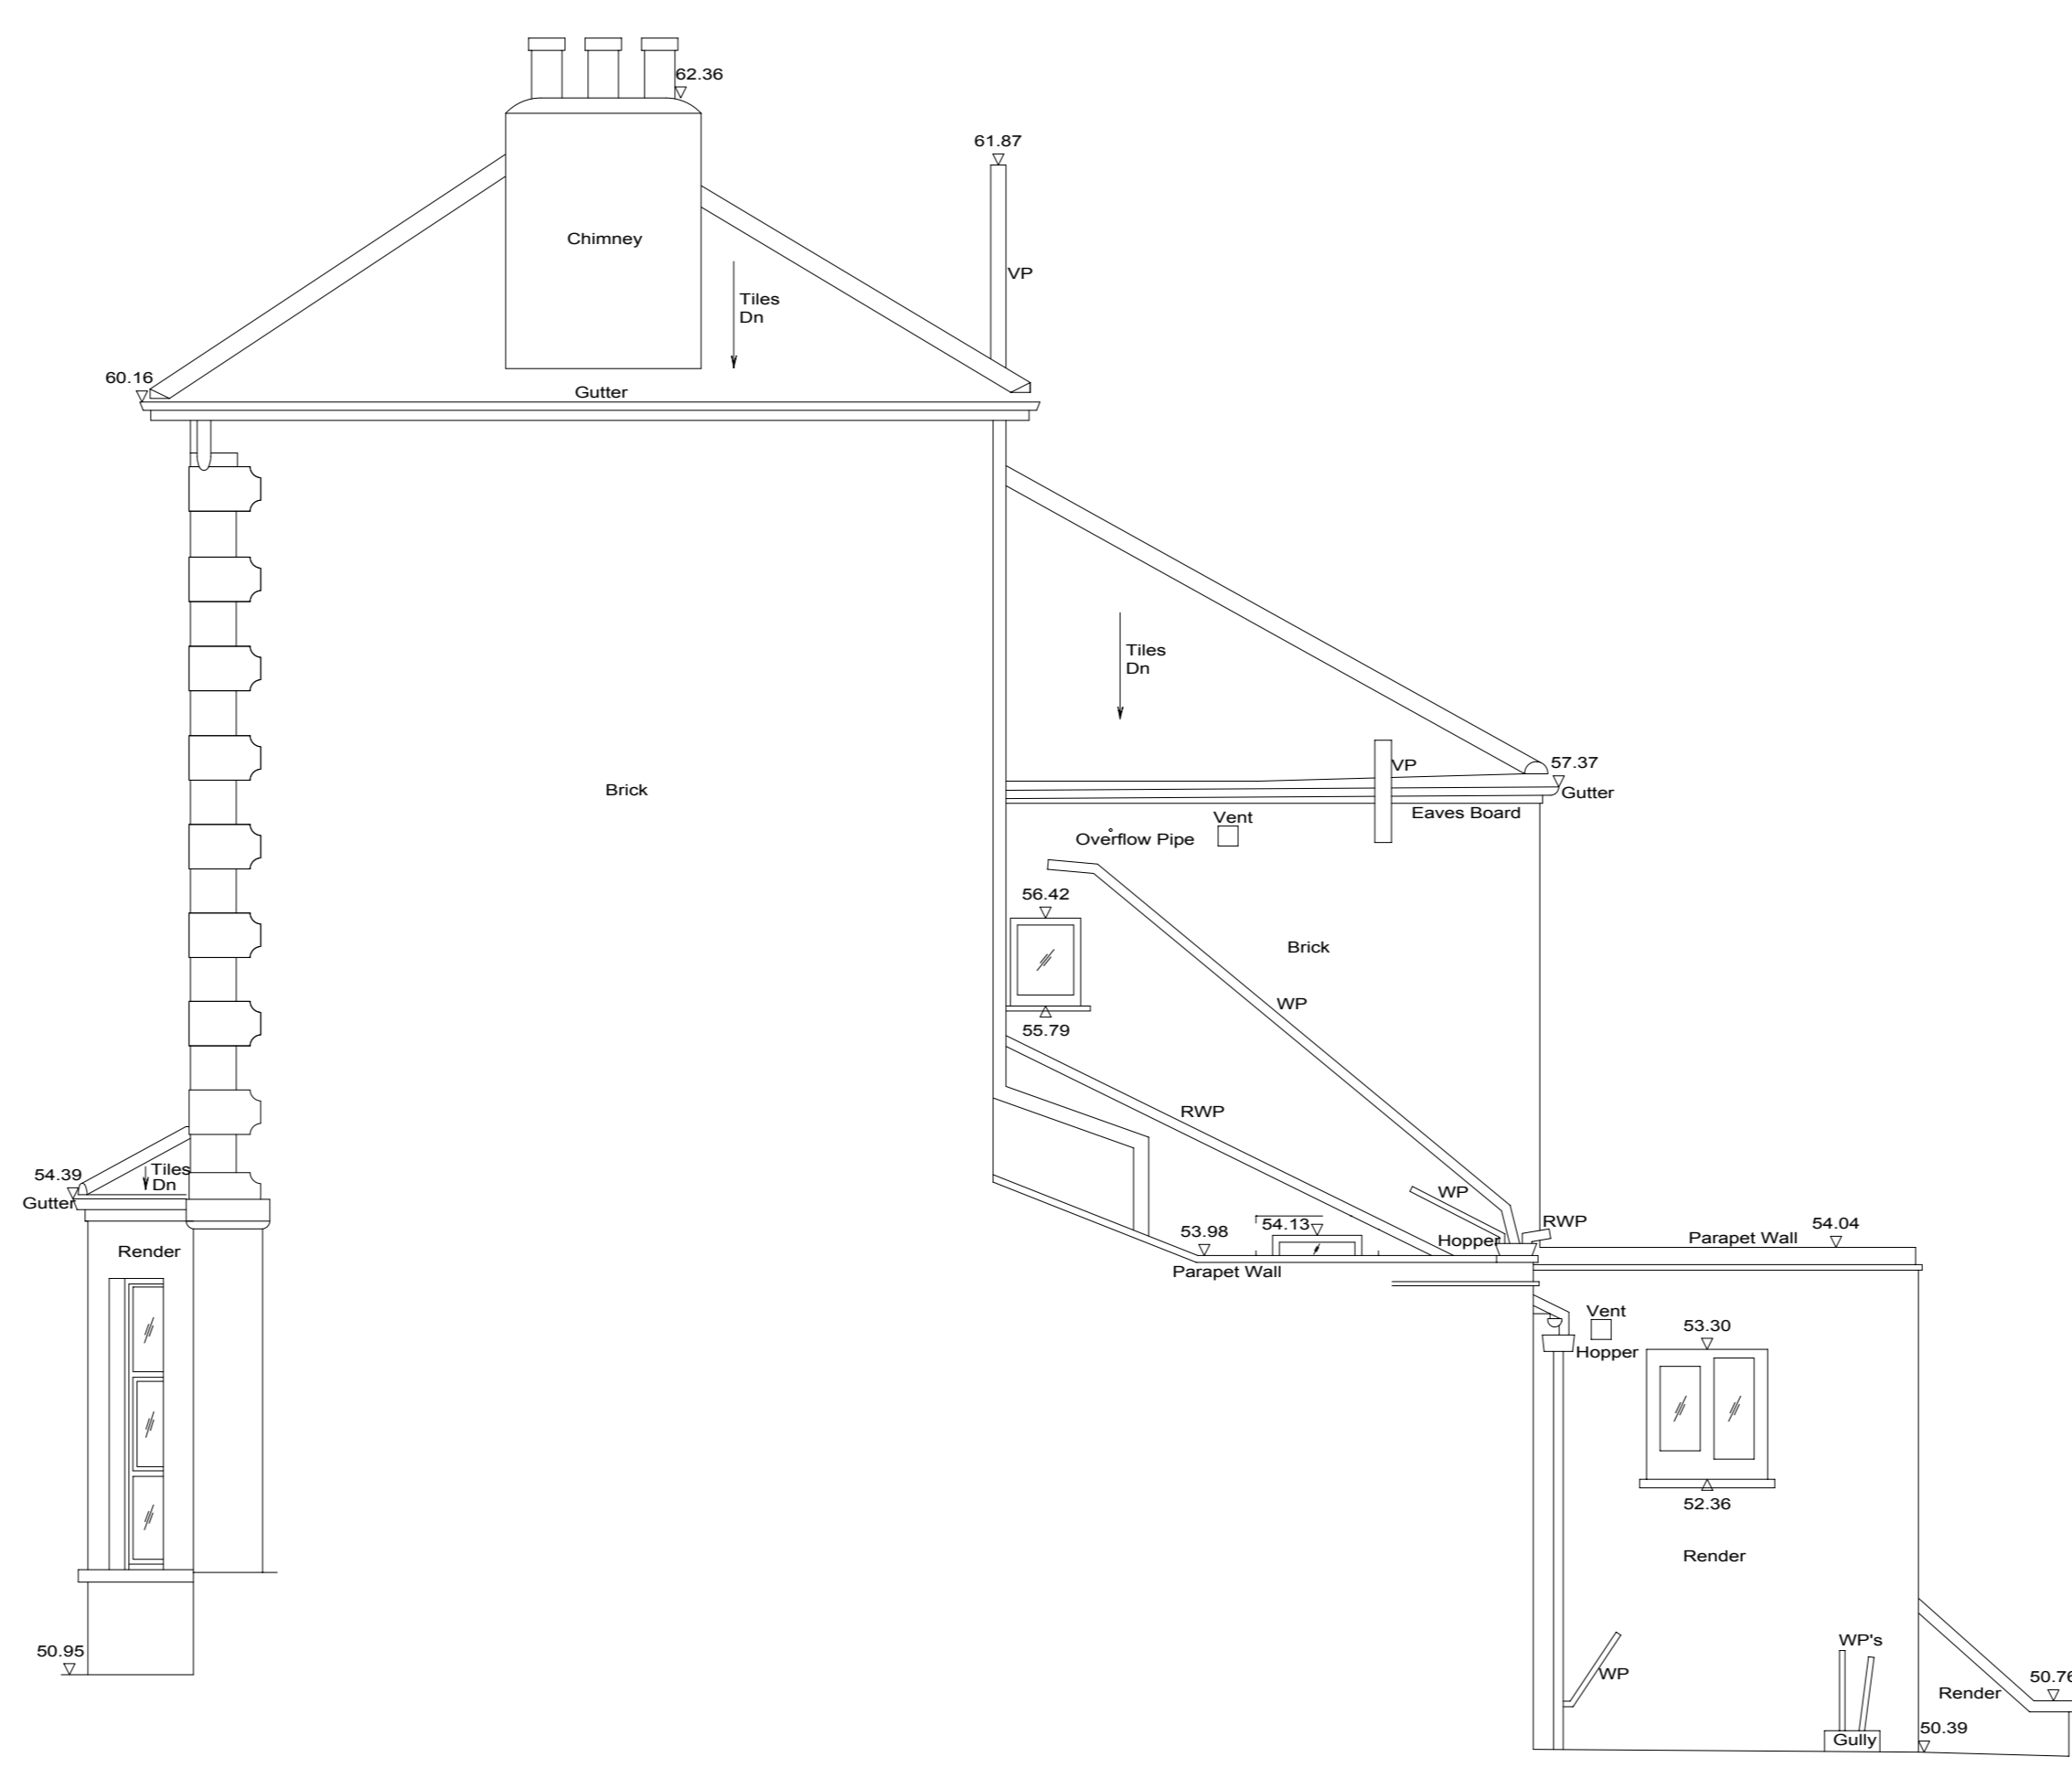

Elevation 4

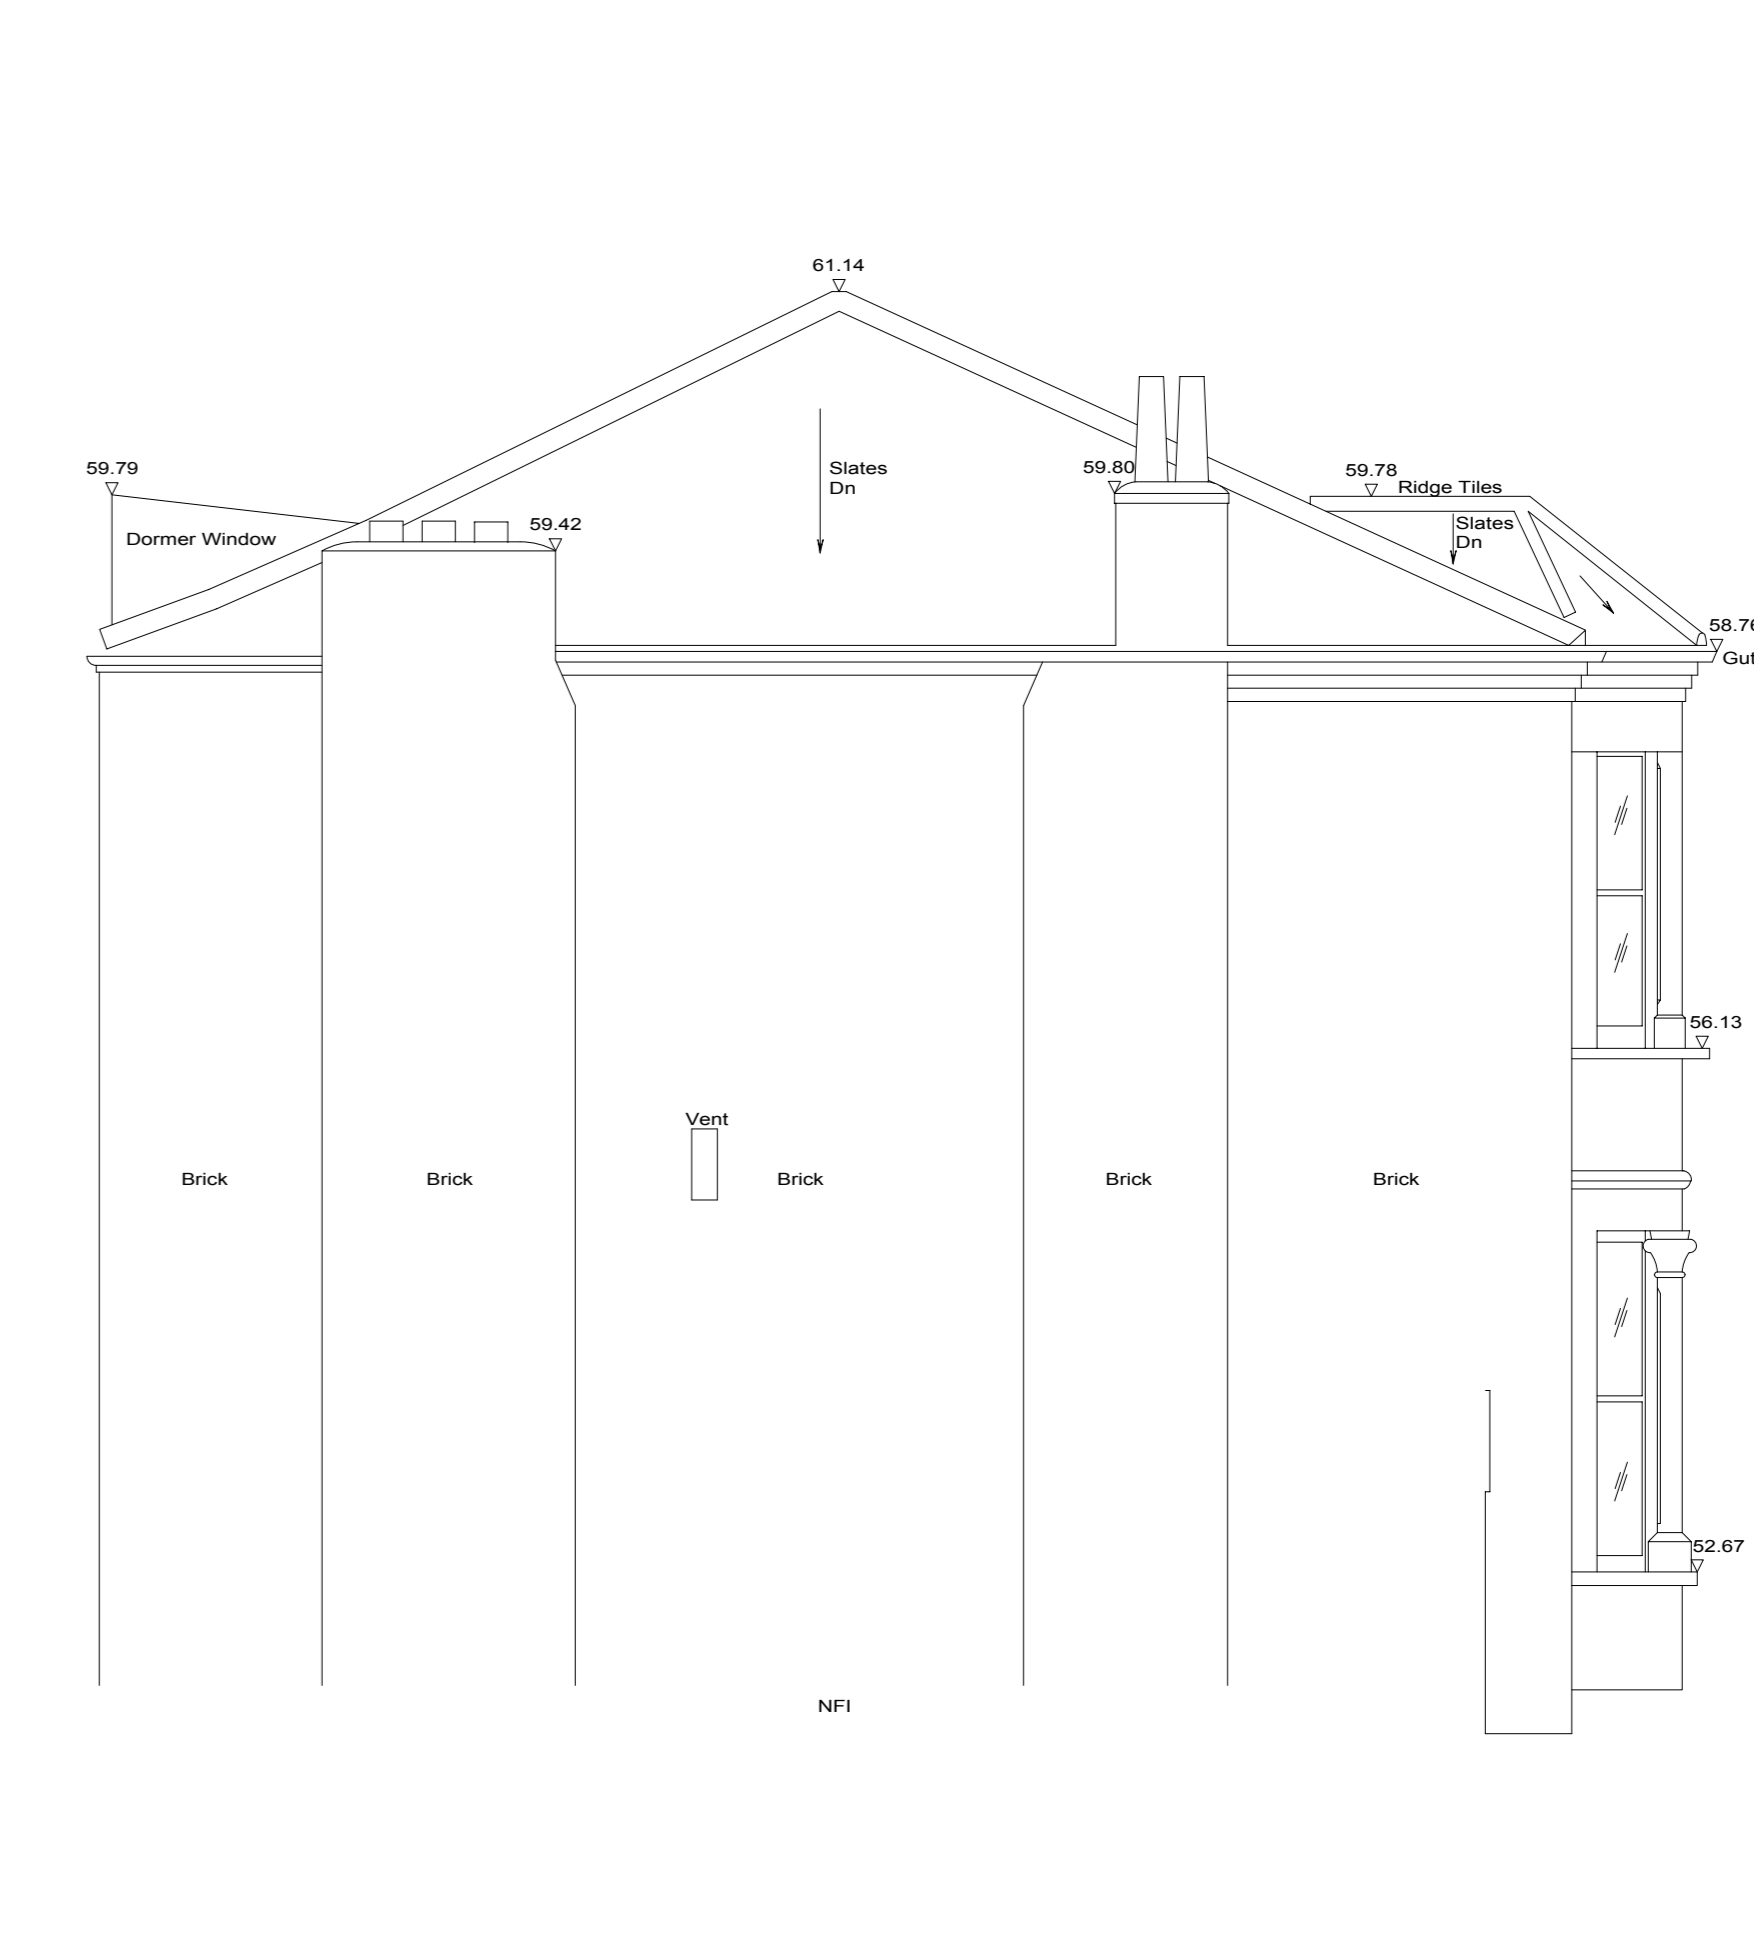

Elevation 5

ABBREVIATIONS FOR BUILDING SURVEYS

Levels	Abbreviations	Notes/Additional Info

E. L. S
LAND CONSULTANTS
LIMITED
Land & Building Surveyors
Poole House, 1-3 Poole Road,
Woking, Surrey GU21 6WW
Telephone 01483 751222
Fax No 01483 750687
Email info@els-woking.co.uk

Client
Peter Stern Architect & Designer
33 Denman Drive North
London
NW11 6RD

Job Title
44 Dartmouth Park Road
London NW5

Digital Computer Survey
This drawing is available as a Data file for all major CAD Systems
Control System
The Grid and coordinates shown are based on O.S. National Grid
Leveling
All levels based on O.S. Datum Newlyn via GPS Observations
Location of Bench Mark Value O.S. Grid Position
Survey Station A1 50.813m 528772.781 E
186656.740 N

Scale
1:50m @ A0 Date **January 2015**

Drawing Title
Elevations
Drawn by PC Job Number 2079 Date 13/01/2015
Checked by ELS/2079 ELEVATIONS Time 16:55
Web Site HTTP://www.els-woking.co.uk Email info@els-woking.co.uk

