
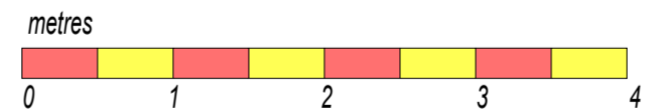


ELEVATION TO NO. 46 - NE

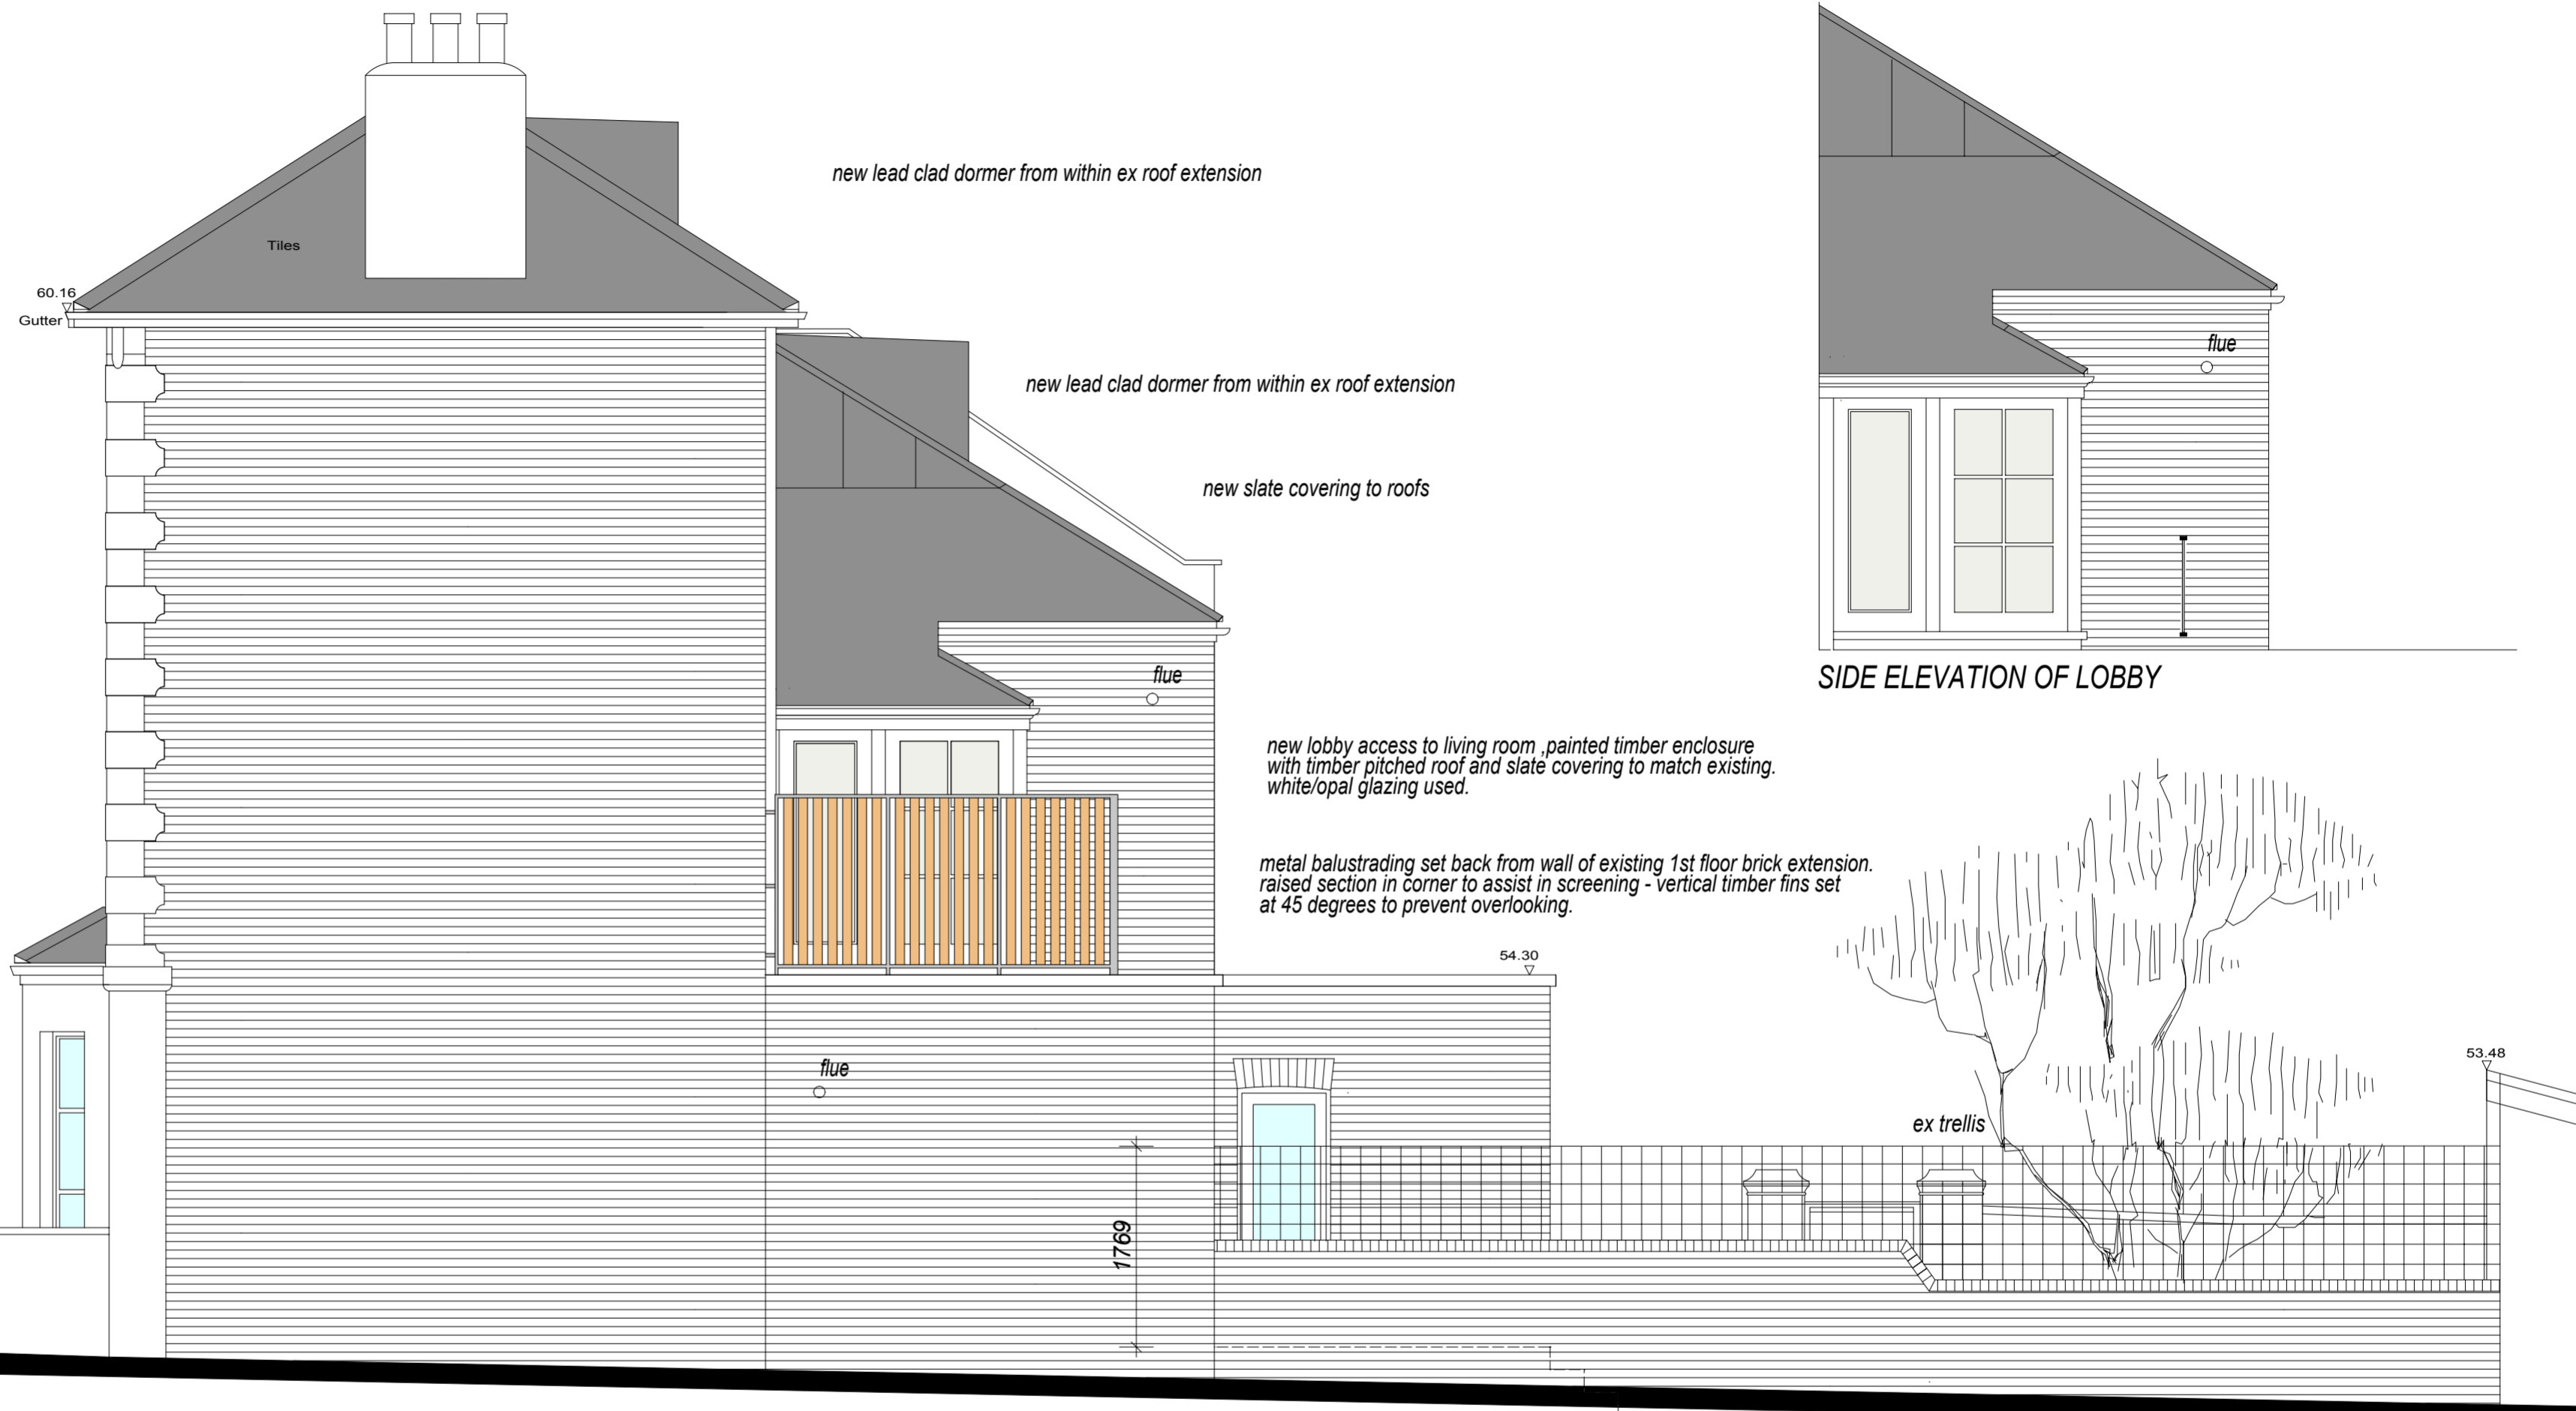

CLIENT	Five Corners Ltd	SCALE	1:50 at A2 1;100 at A4
JOB TITLE	44 Dartmouth Park Road NW5	DATE	January 2015
DRAWING TITLE	scheme for 4 flats - elevations	DRAWN BY	
		DRAWING NO.	370/12 pl revD
		CLIENT	PETER STERN
		Architect & Designer	
		33 Denman Drive North	
		London NW11 6RD	
		Tel: 020 8346 2547	
		mob: 07957 424946	
		e-mail: ps@peterstern.co.uk	
		web: www.peterstern.co.uk	