
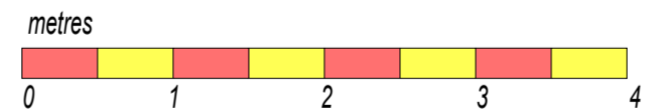


# ELEVATION TO NO. 46 - NE

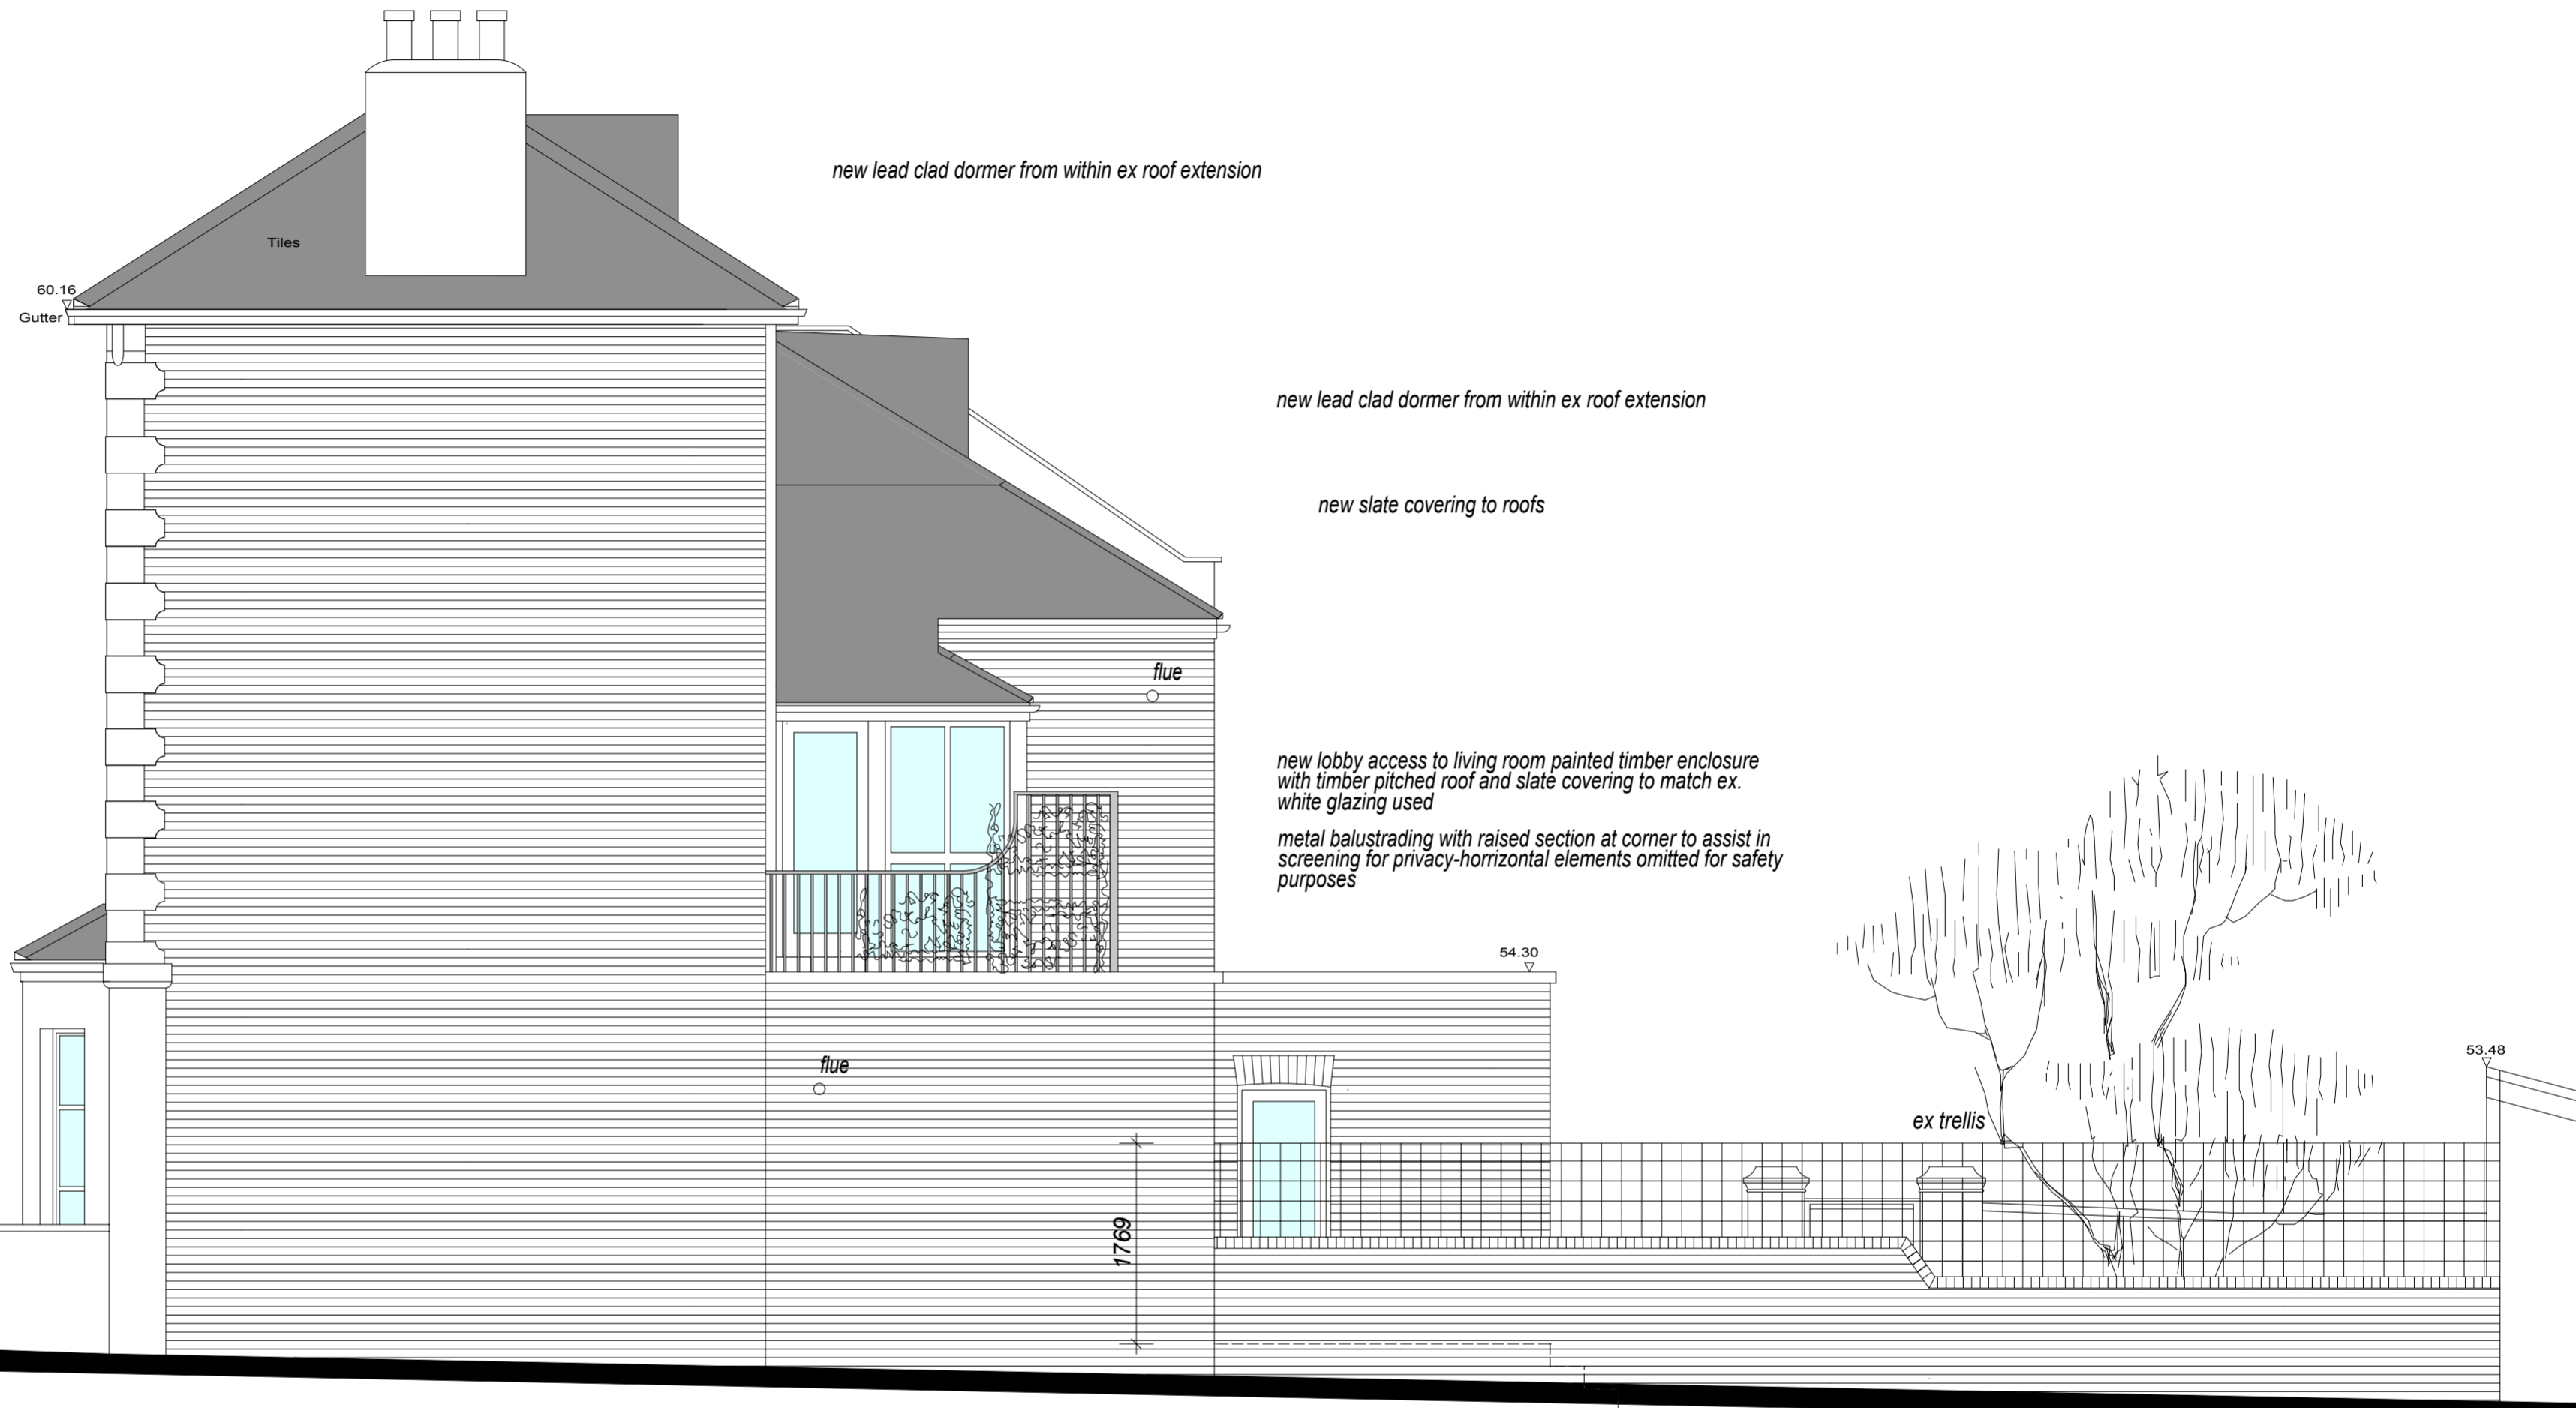

Rev A 6.3.2015 screening to boundary wall shown  
 Rev B 12.4.2015 screening to boundary wall modified, rear extension reduced in height  
 dormer modified flank to ex extension 1st floor now with door onto terrace  
 Rev C 8.5.2015 1st floor obby extension added with modification to extension roof,  
 boundary wall retained at existing height with trellis providing screening, ground floor  
 extension now in brickwork with single glazed door side access.

CLIENT	Five Corners Ltd	PETER STERN	SCALE	1:50 at A2 1;100 at A4
JOB TITLE	44 Dartmouth Park Road NW5	Architect & Designer	DATE	January 2015
DRAWING TITLE	scheme for 4 flats - elevations	33 Denman Drive North London NW11 6RD Tel: 020 8346 2547 mob: 07957 424946 e-mail: ps@peterstern.co.uk web: www.peterstern.co.uk	DRAWN BY	
			DRAWING NO.	370/12 pl revB