


Notes -
 Do not scale from drawings unless by agreement with HTA.
 Use figured dimensions only.
 Check all dimensions on site prior to commencing the works.
 Drawing to be read in conjunction with other relevant consultant information.
 This drawing is the copyright of HTA Architects Ltd. and must not be copied or reproduced in part, or in whole, without the express permission of HTA Architects Ltd.
 Drawing to be read in conjunction with outline specification.

Drawing Notes: -

 Legend: -

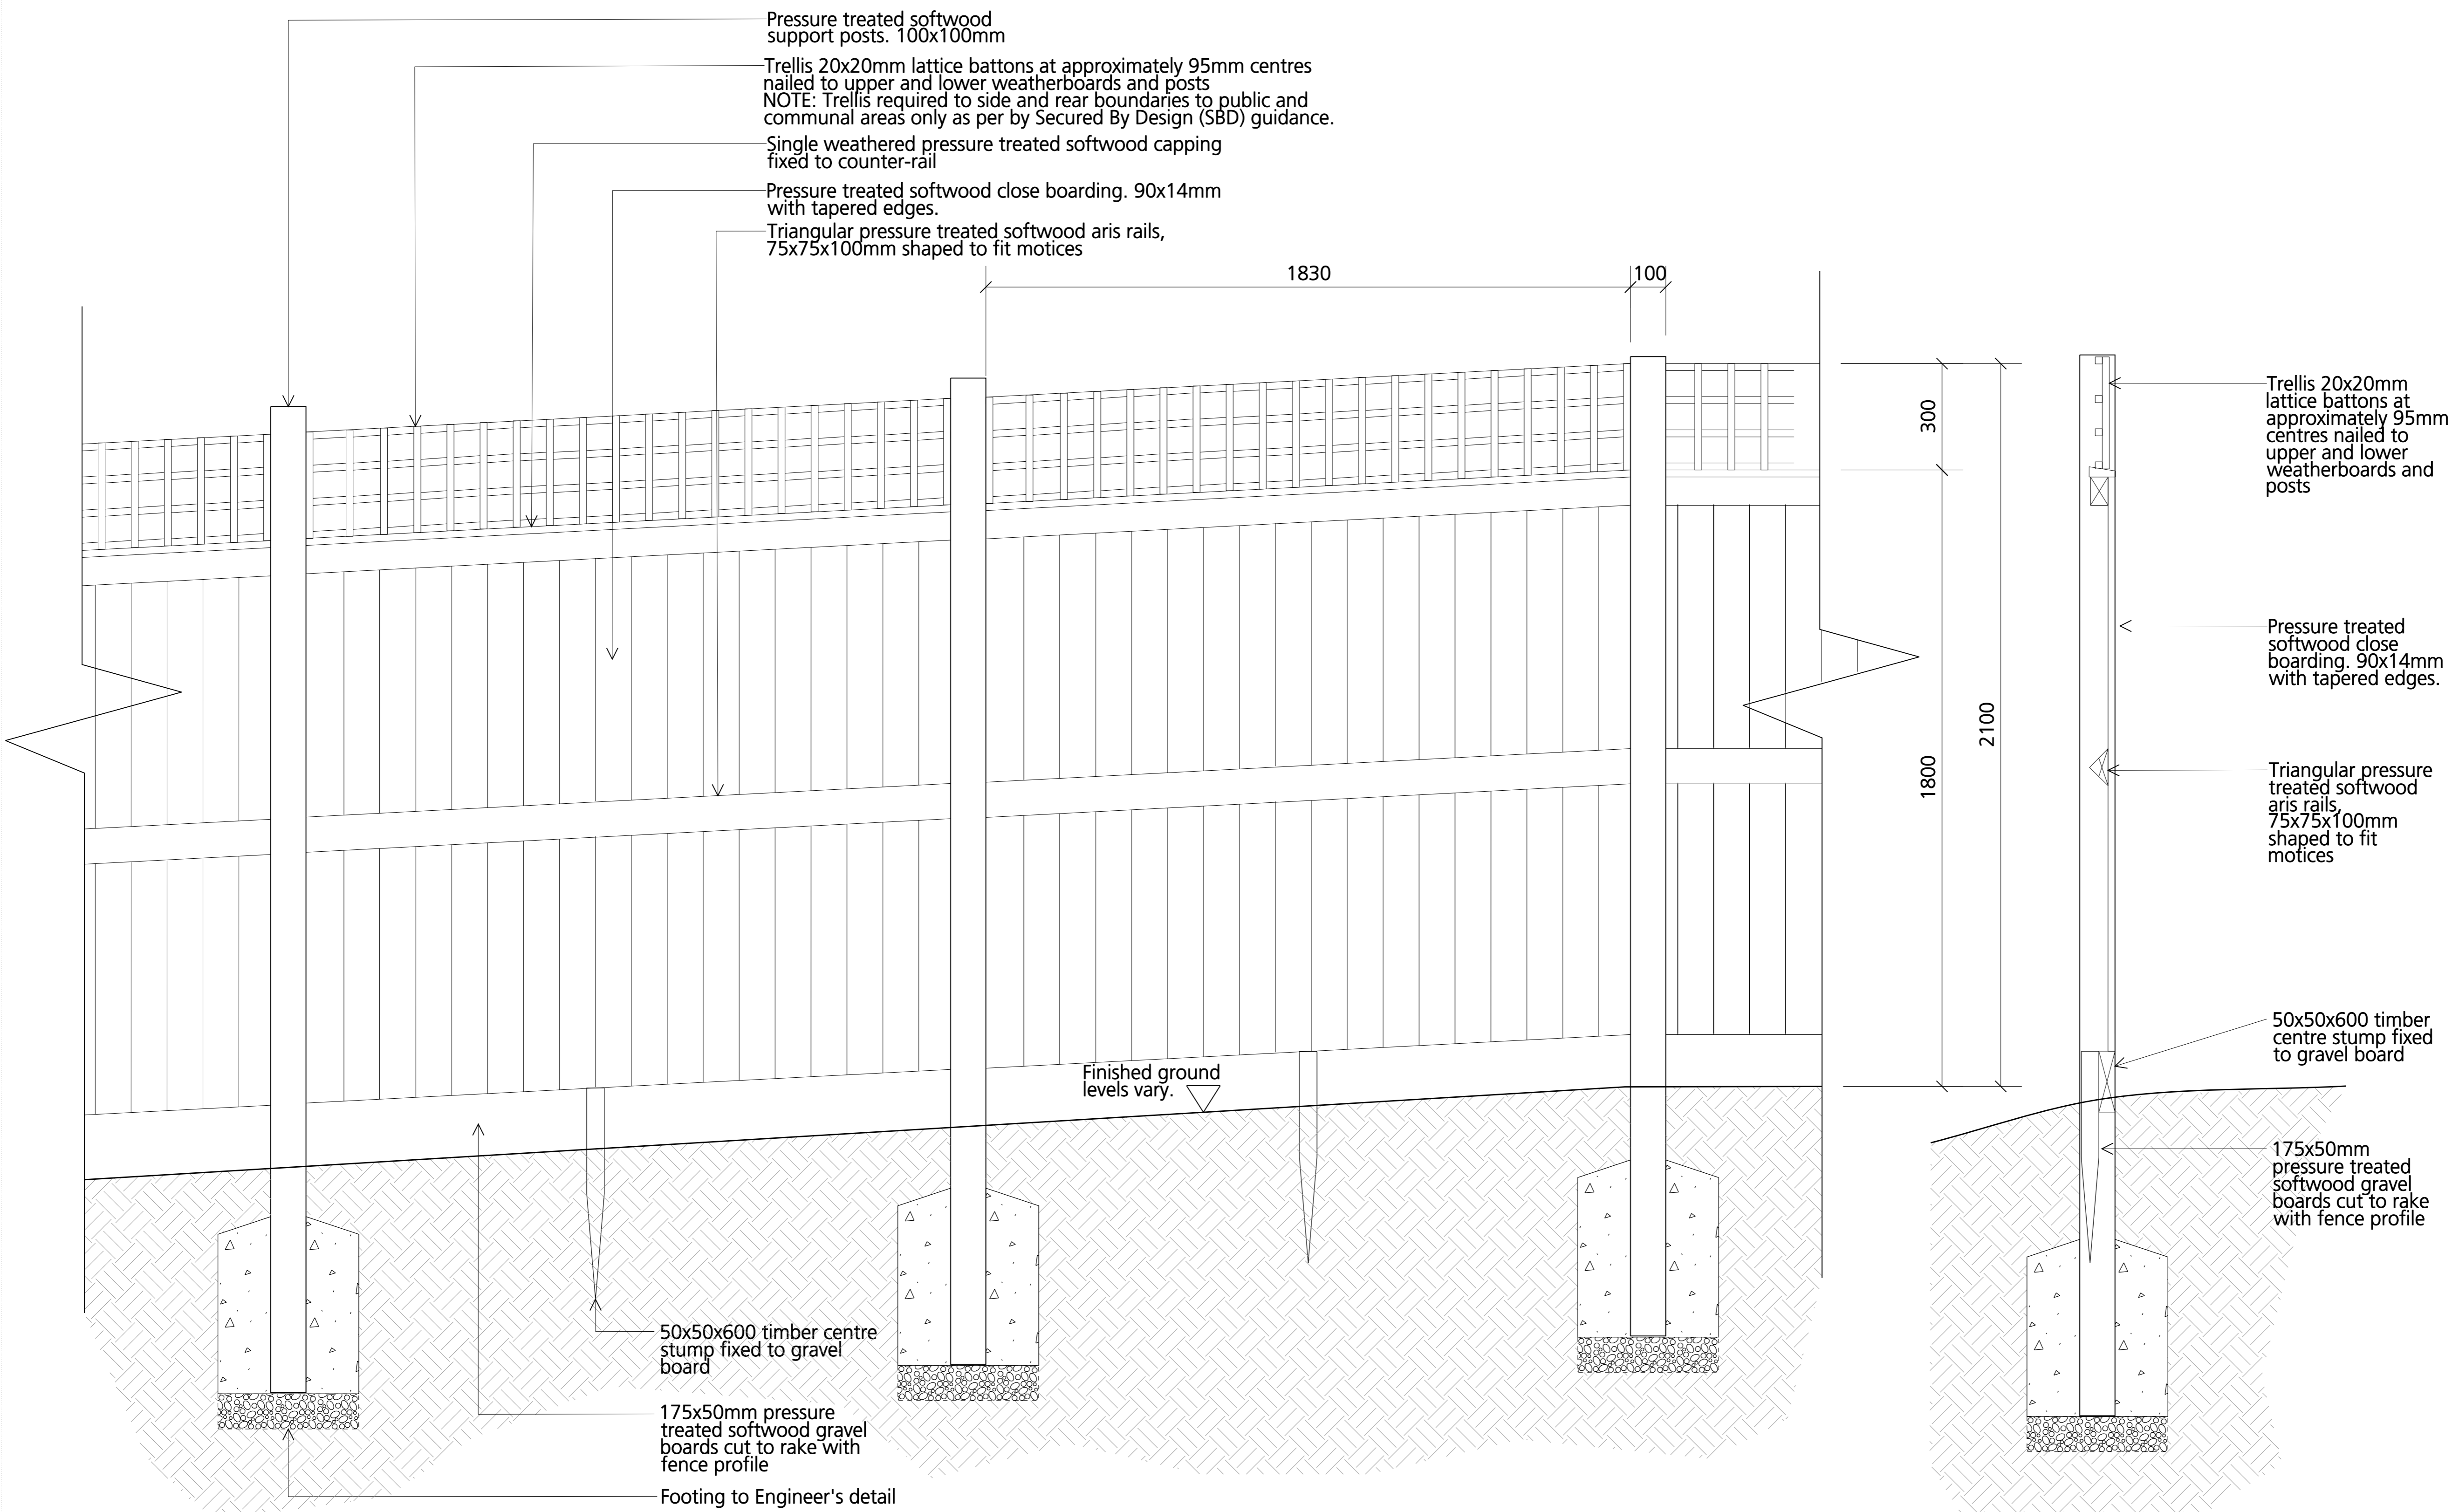

12 BOUNDARY DETAIL
 9703 Timber Fence - Typical Elevation

13 BOUNDARY DETAIL
 9703 Timber Fence - Typical Section

revision	date	drawn	VME	Initial Issue
-	13.04.15	VME		Initial Issue

FOR COMMENT

PRIMUS
 Willingham Terrace Camden NW5 2UY
 client / job name

Landscape
 drawing title Details

WTC AA 14-9703 -
 drawing number revision

job reference scale drawn
PLL-WCC 1:10 @ A1 VME

0m 200mm 400mm 600mm 800mm 1m

hta 106-110 Kentish Town Road London UK NW1 9PX
 P (020) 7485 8555 F (020) 7485 1232 info@hta.co.uk