

GENERAL NOTES

THESE DRAWINGS ARE THE PROPERTY OF PCKO ARCHITECTS LIMITED. PLEASE OBTAIN PERMISSION BEFORE REPRODUCING OR USING IN ANY MANNER. ALL RIGHTS ARE RESERVED.

ALL DIMENSIONS TO BE CHECKED ON SITE PRIOR TO COMMENCEMENT OF WORK. DRAWINGS TO BE READ IN CONJUNCTION WITH ALL OTHER ARCHITECTURAL DRAWINGS, CONDITIONS AND SPECIFICATIONS, CONTRACT NOTES, SPECIFICATIONS AND EMPLOYER'S REQUIREMENTS WHERE APPLICABLE.

ANY DISCREPANCY MUST BE BROUGHT TO THE ATTENTION OF PCKO ARCHITECTS LIMITED IMMEDIATELY UPON DISCOVERY. ANY VARIATION TO THESE DRAWINGS MUST BE CARRIED OUT BY PCKO ARCHITECTS LIMITED.


THESE DRAWINGS REMAIN UNDER THE COPYRIGHT OF PCKO ARCHITECTS LIMITED. PLEASE OBTAIN PERMISSION BEFORE REPRODUCING OR USING IN ANY MANNER. ALL RIGHTS ARE RESERVED.

THESE DRAWINGS ARE THE PROPERTY OF PCKO ARCHITECTS LIMITED. PLEASE OBTAIN PERMISSION BEFORE REPRODUCING OR USING IN ANY MANNER. ALL RIGHTS ARE RESERVED.



ALL DIMENSIONS TO BE CHECKED ON SITE PRIOR TO COMMENCEMENT OF WORK. DRAWINGS TO BE READ IN CONJUNCTION WITH ALL OTHER ARCHITECTURAL DRAWINGS, CONDITIONS AND SPECIFICATIONS, CONTRACT NOTES, SPECIFICATIONS AND EMPLOYER'S REQUIREMENTS WHERE APPLICABLE.

ANY DISCREPANCY MUST BE BROUGHT TO THE ATTENTION OF PCKO ARCHITECTS LIMITED IMMEDIATELY UPON DISCOVERY. ANY VARIATION TO THESE DRAWINGS MUST BE CARRIED OUT BY PCKO ARCHITECTS LIMITED.

THESE DRAWINGS REMAIN UNDER THE COPYRIGHT OF PCKO ARCHITECTS LIMITED. PLEASE OBTAIN PERMISSION BEFORE REPRODUCING OR USING IN ANY MANNER. ALL RIGHTS ARE RESERVED.

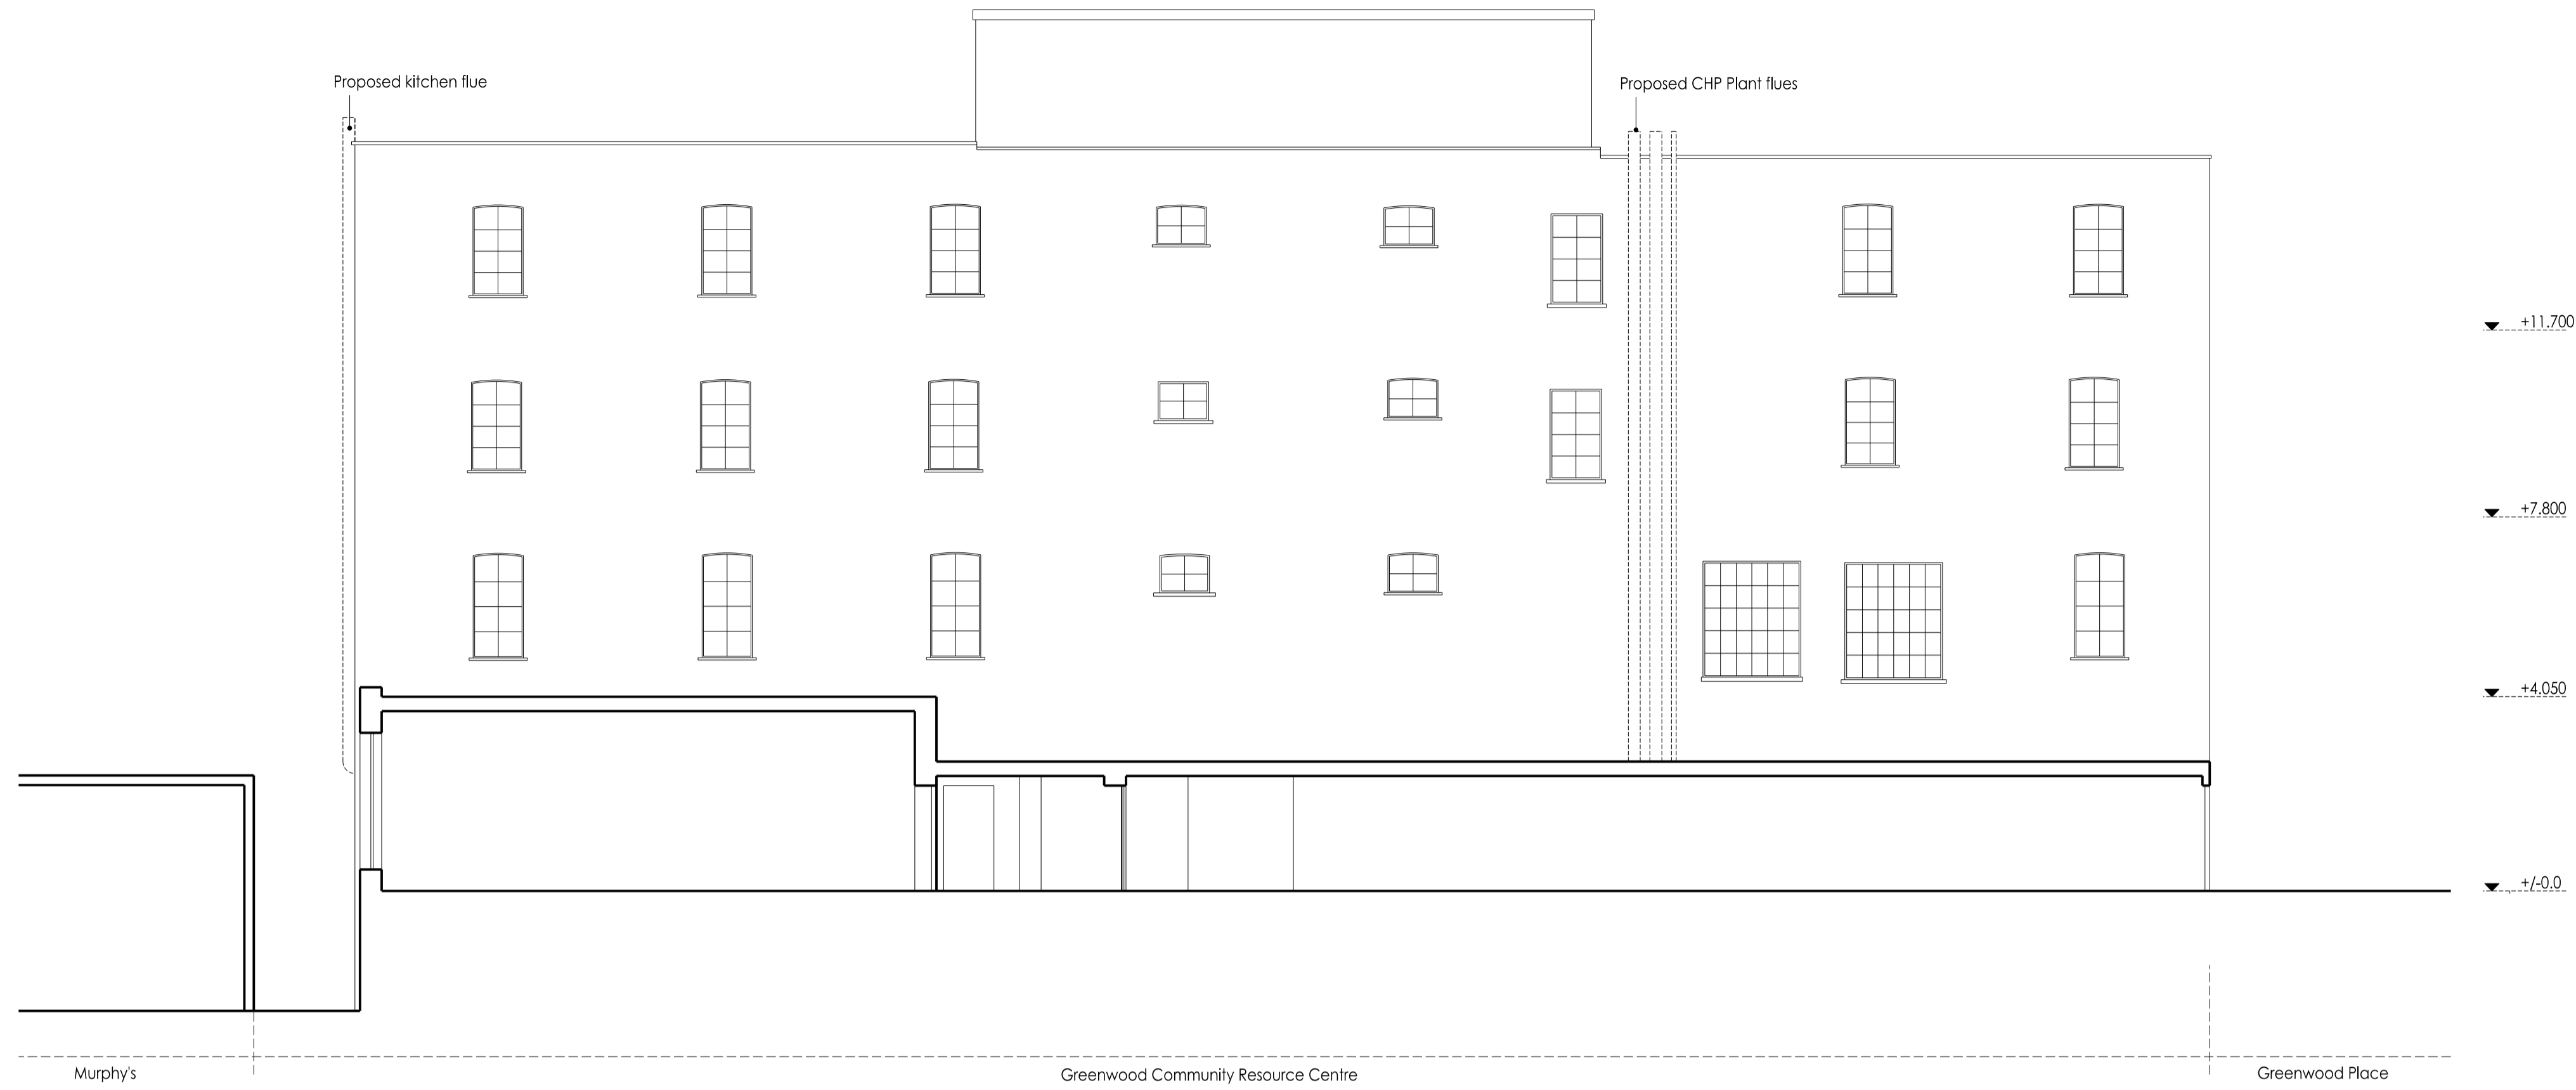

SECTION A-A

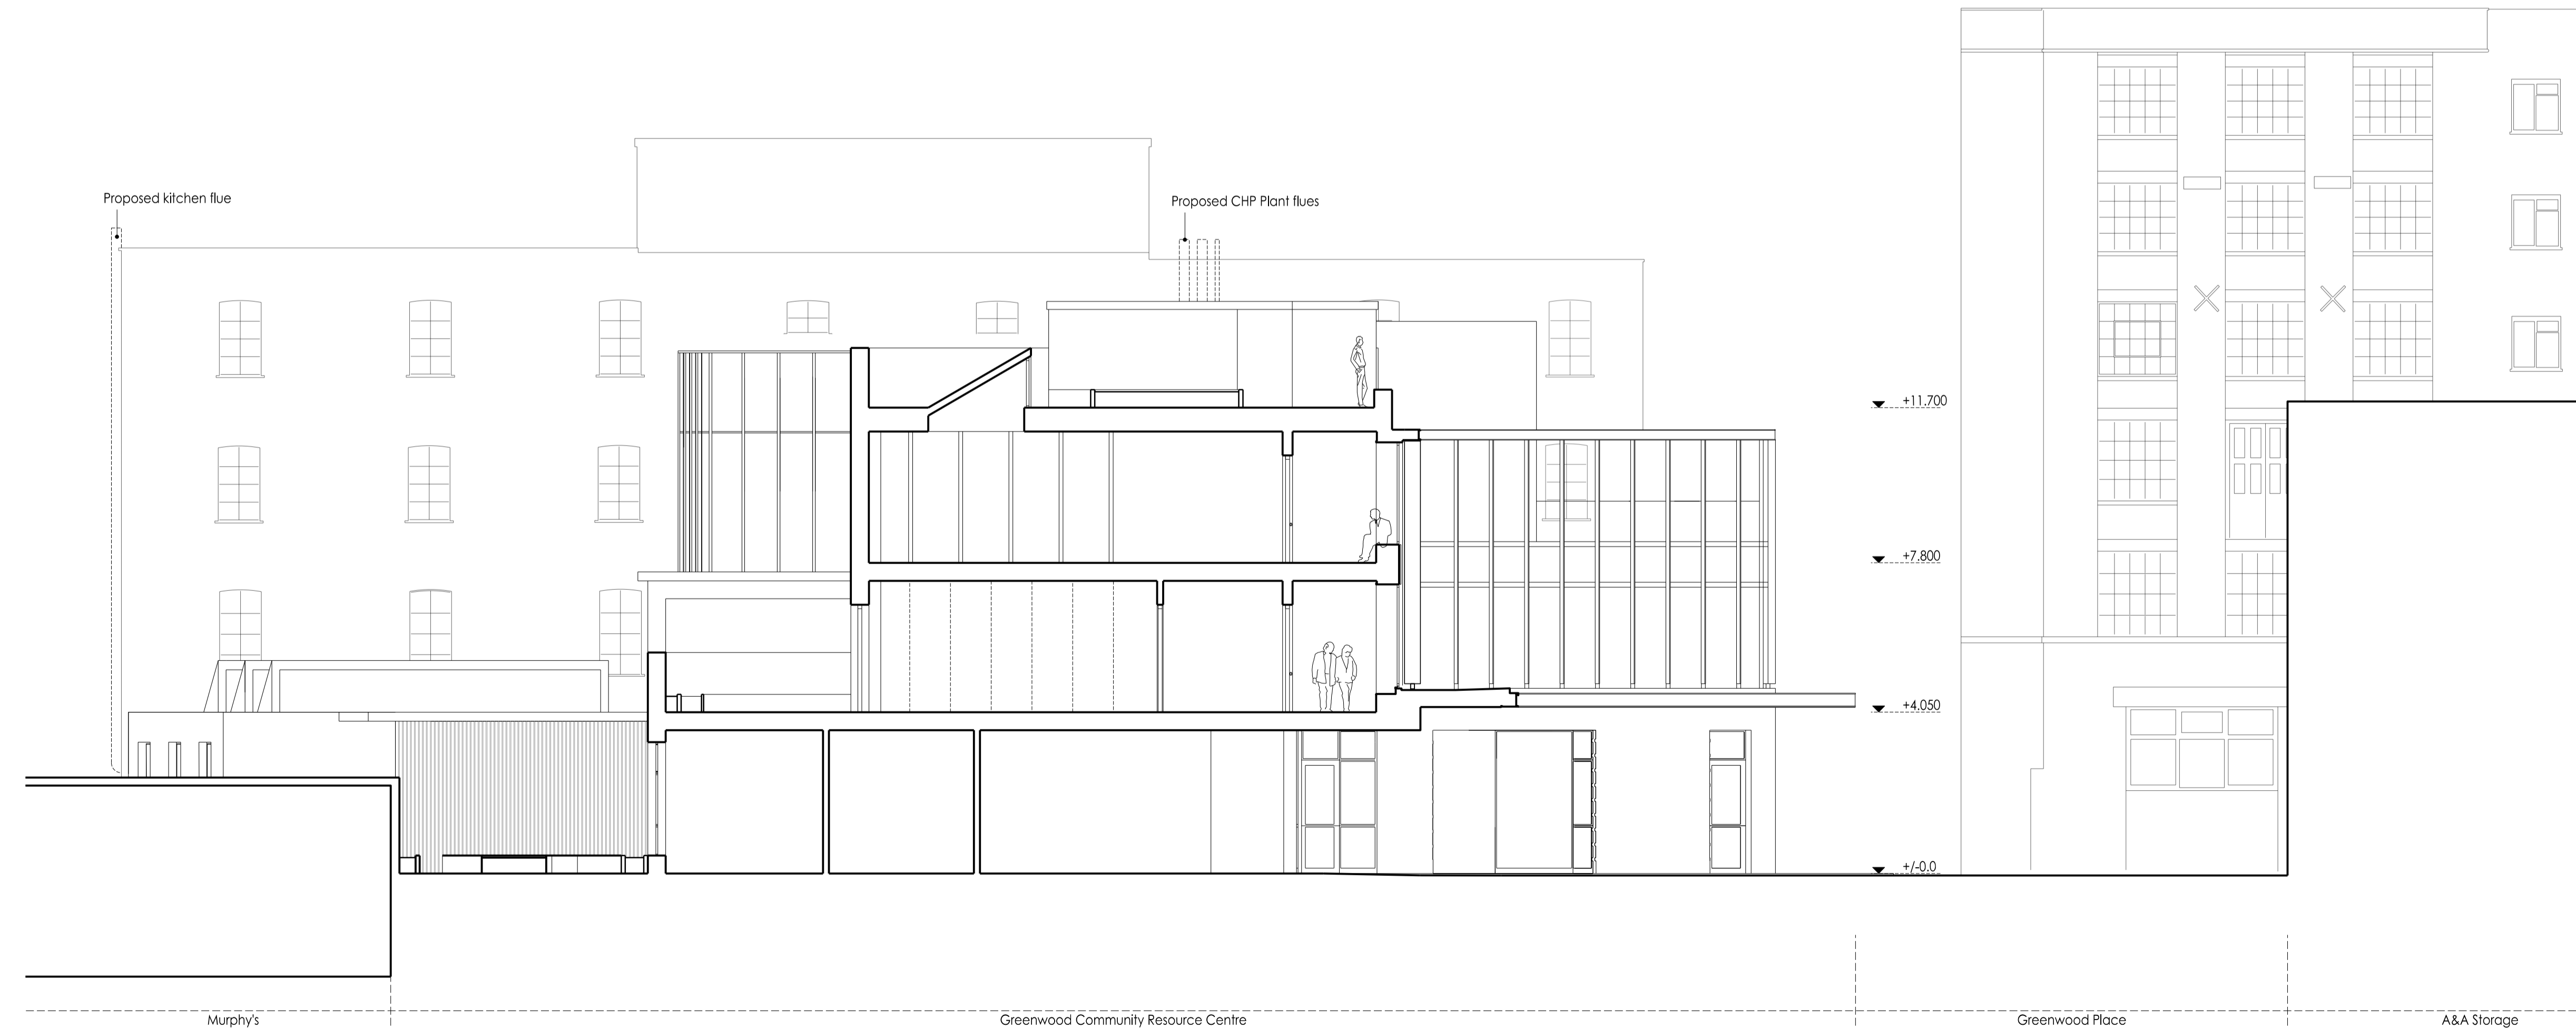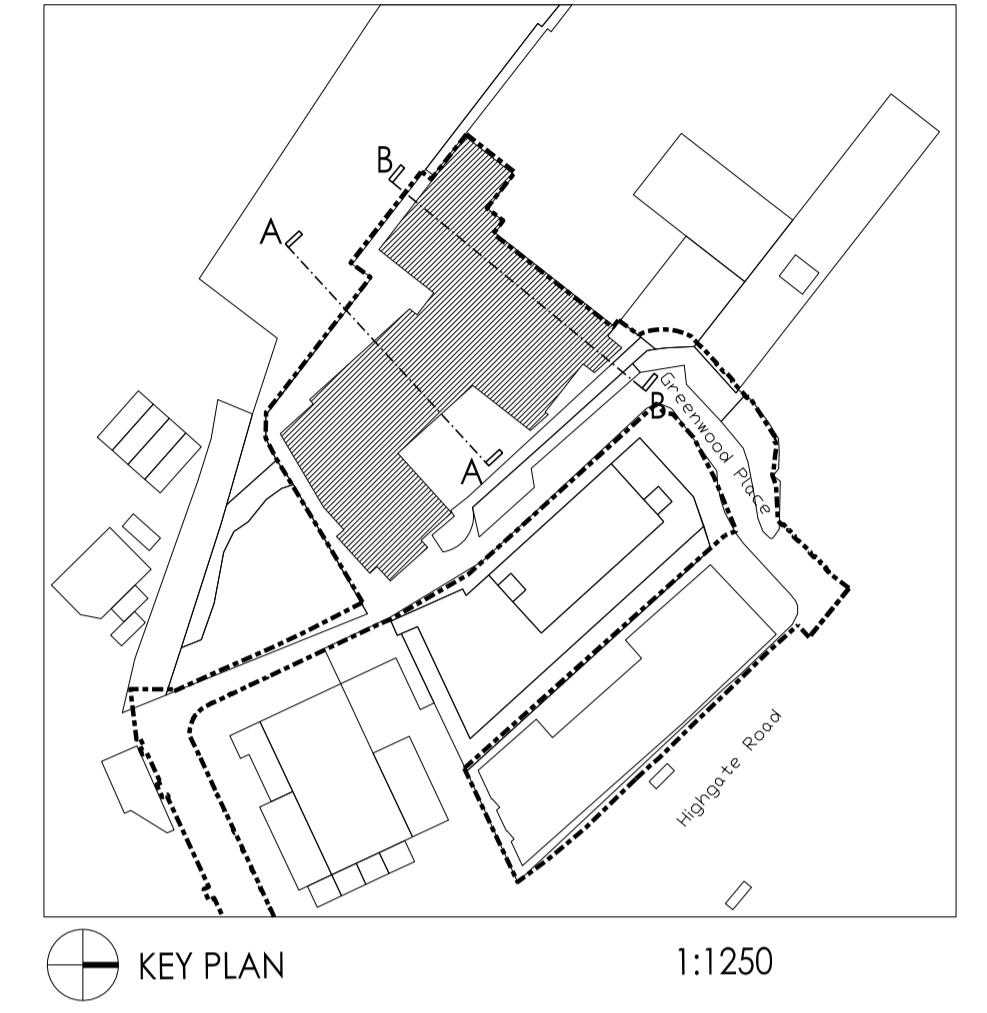

SECTION B-B



DATE	REV.	DESCRIPTION	BY	CHECKED

45 - 51 LOWLANDS ROAD
HARROW - ON - THE - HILL
MIDDLESEX HA1 - 3AW
TEL: 0208 - 864 - 7330
WWW.PCKO.CO.UK

PCKO ARCHITECTS INTERIOR DESIGNERS
MASTER PLANNERS URBAN DESIGNERS

CLIENT: **LB Camden**

PROJECT: **Greenwood Place**

DRAWING TITLE: **Proposed Sections**

STATUS: **PLANNING**

SCALE: 1:100/8A1 1:200/8A3 DRAWN BY: TM
DATE: 2013.08 CHECKED BY: PH
DRAWING NO.: **PL 265** REVISION: /

© PCKO 2013