

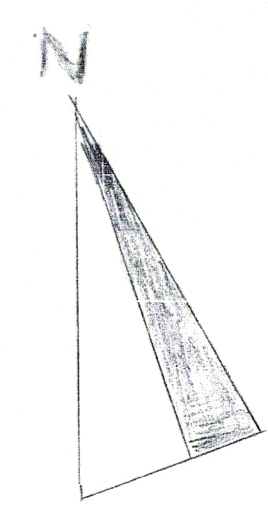
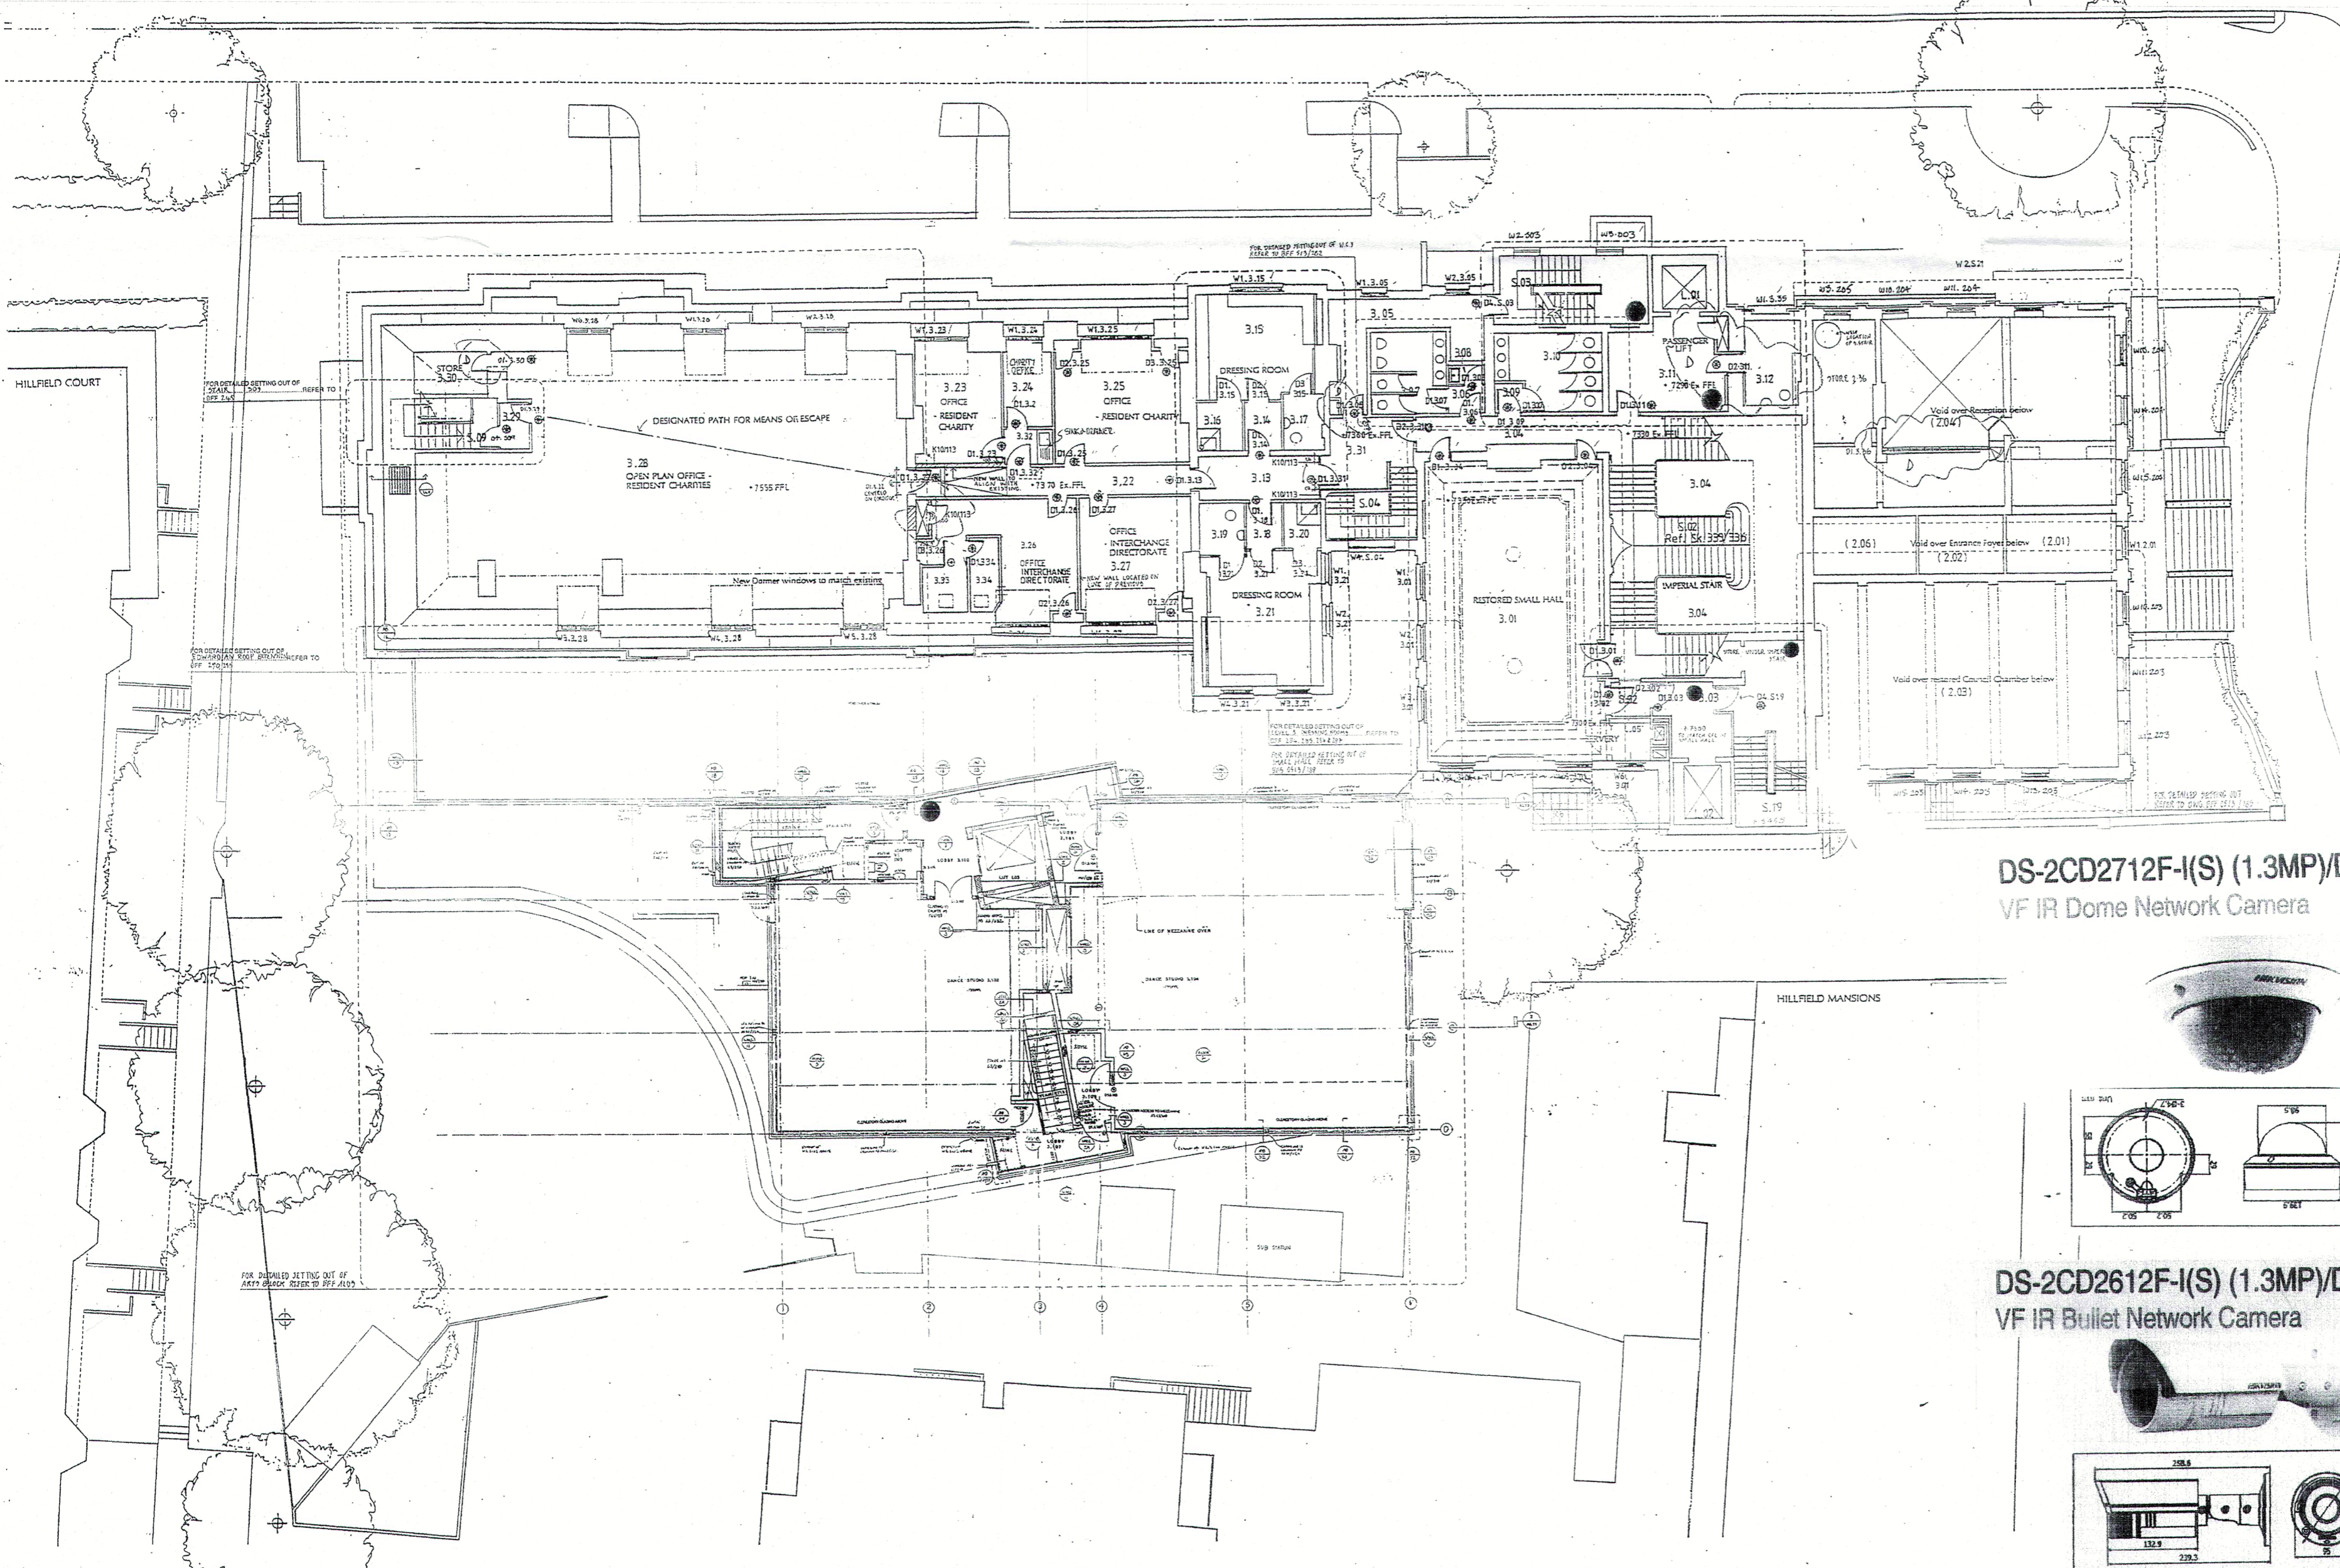


BELSIZE AVENUE


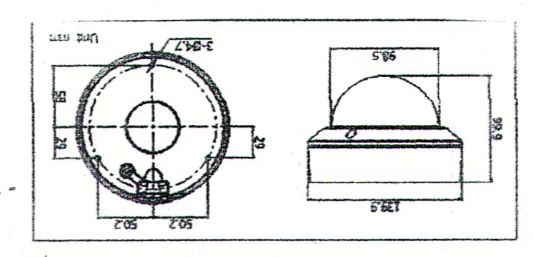


DS-2CD2712F-I(S) (1.3MP)/DS-2CD2732F-I(S) (3MP)
VF IR Dome Network Camera

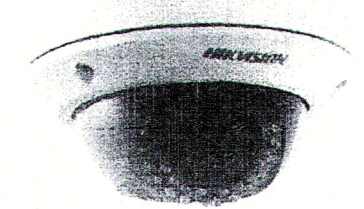

CCTV SYMBOLS	
	VF IR Bullet Network Camera
	VF IR Dome Network Camera

DS-2CD2612F-I(S) (1.3MP)/DS-2CD2632F-I(S) (3MP)
VF IR Bullet Network Camera

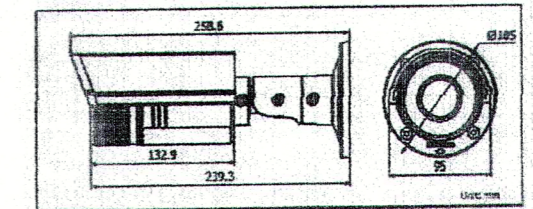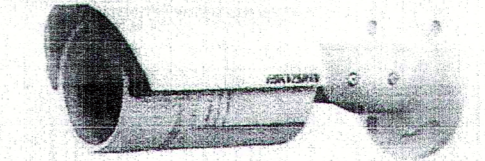

HAMPDEN TRUST	
HAMPDEN TOWN HALL 213 BELSIZE PARK LONDON NW3	
LEVEL 3 - CCTV CAMERAS POSITIONS FOR WAC ARTS COLLEGE	
DATE: APRIL 2015	SCALE: 1:200
JOB REF: WAC.AC.2015	DRG No. WAC.AC.2015 / 07
BASED ON 1998 BFF DRAWING	
DRAWN BY:	B P G FAGAN