



Arial image showing extent of project area



Photograph A: Existing Rooftop Plant Area



Photograph B: Existing Rooftop Plant Area

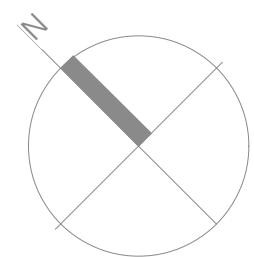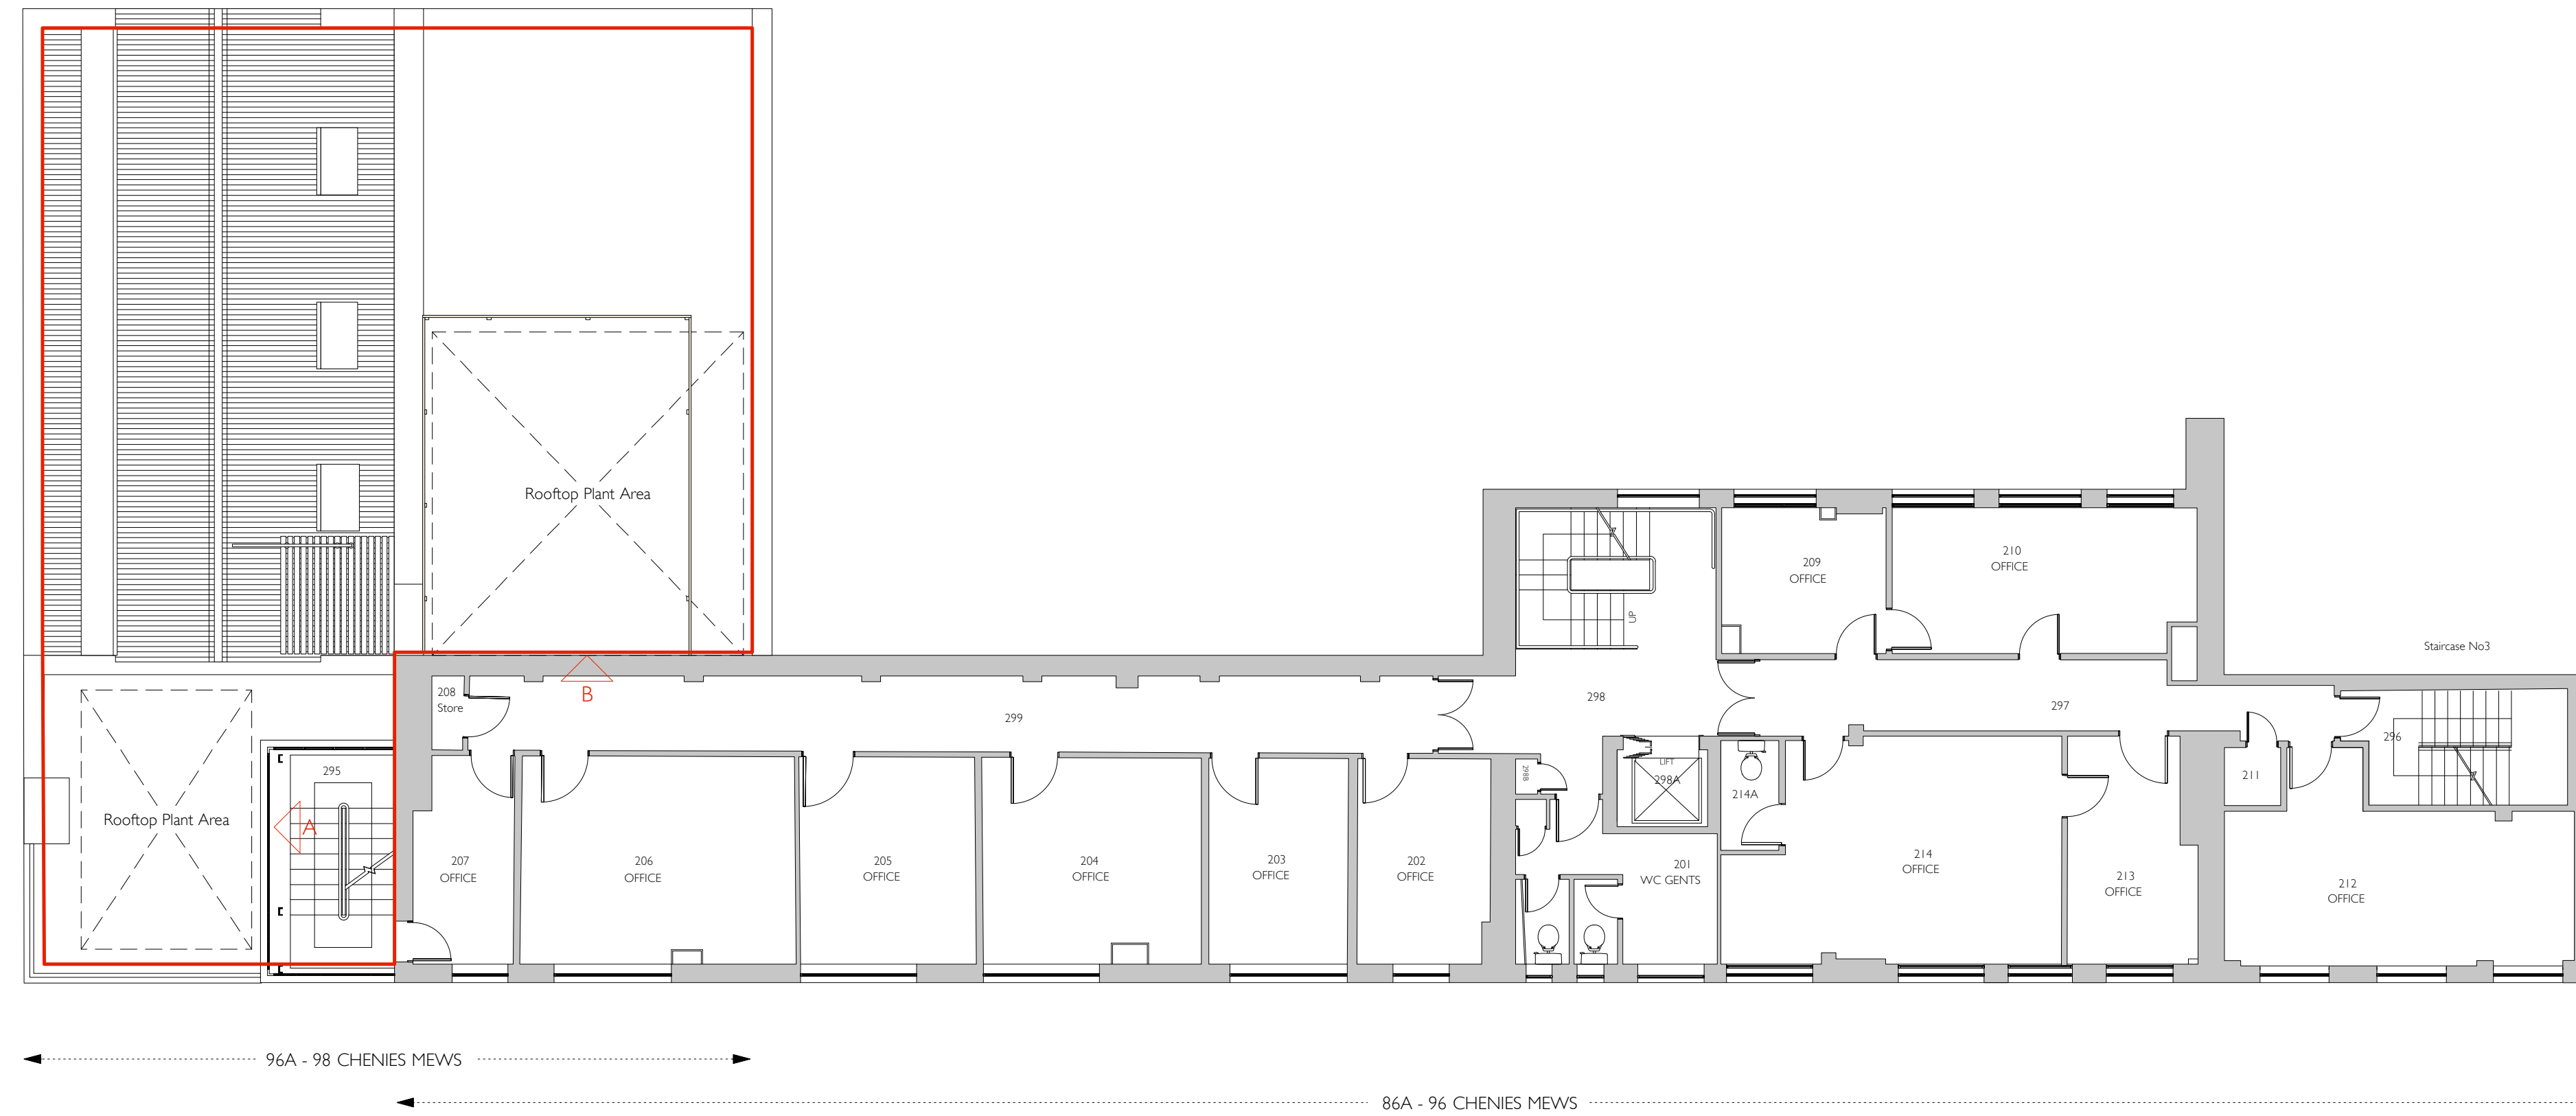

Revision	Date	Amendment	Notes						
A	10.06.2015	Issued for planning change of use							
B	16.06.2015	Red line added	— Project Area						
				Client		University College London			
				Project		Chenies Mews Welfare			
				Drawing		Second Floor / Roof Level Existing		burwell deakins : architects	
				Scale		1:100 @ A1		Drawn CI	
				Date		June 2015			
				Project N°		681		Revision B	
				Drawing N°		681-G-113			
								t 020 8305 6010 f 020 8305 6020 e info@burwellarchitects.com w www.burwellarchitects.com a unit 0.01 california building deals gateway london SE13 7SF	

NO DIMENSIONS ARE TO BE SCALED FROM THIS DRAWING. THE CONTRACTOR/MANUFACTURER IS RESPONSIBLE FOR CHECKING ALL DIMENSIONS AND QUERRING ANY DISCREPANCIES. THIS DRAWING IS THE PROPERTY OF IDA ARCHITECTS LTD. COPYRIGHT IS RESERVED BY THEM AND THE DRAWING IS ISSUED ON CONDITION THAT IT IS NOT COPIED, REPRODUCED, RETAINED OR DISCLOSED TO ANY UNAUTHORISED PERSON, EITHER WHOLLY OR IN PART, WITHOUT WRITTEN CONSENT.