


NOTES:
 1. THIS DRAWING NOT TO BE SCALED. FIGURED DIMENSIONS ONLY TO BE TAKEN.
 2. SHOULD ANY DISCREPANCIES BE FOUND WITH THIS DRAWING, PLEASE INFORM THIS OFFICE.
 3. COPYRIGHT OF THIS DRAWING IS OWNED BY JM ARCHITECTS.

STRUCTURAL INFORMATION INDICATIVE ONLY. TO BE CONFIRMED BY STRUCTURAL ENGINEER.
 REFER TO STRUCTURAL ENGINEER'S DRAWINGS FOR LOCATIONS OF BRACING & WINDPOSTS.

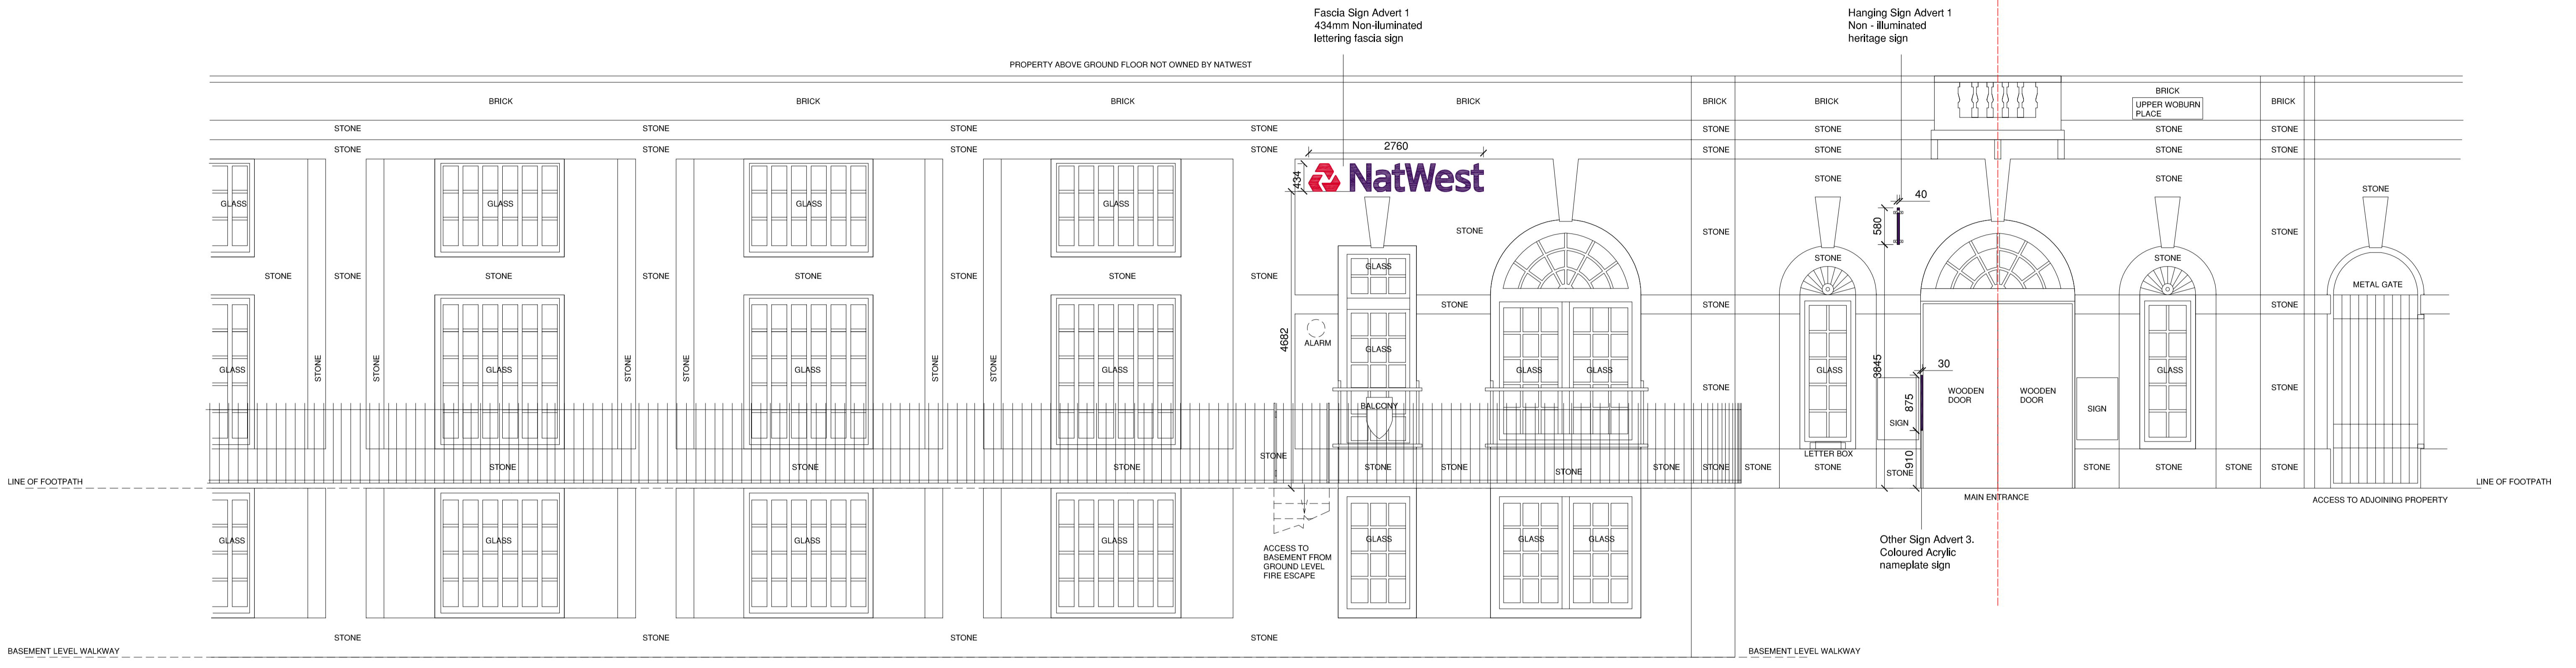



EXTERNAL WORKS

Remove all existing signage and make good ready for new.

EXTERNAL SIGNAGE AND ATMS

NOTE: All dimensions to be confirmed on site prior to fabrication.

- Install 1no. non-illuminated 434mm high non-illuminated, purple fascia lettering
- Install 1no. heritage hanging sign
- Install 1no. acrylic and name plate sign

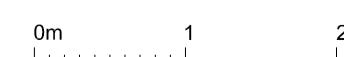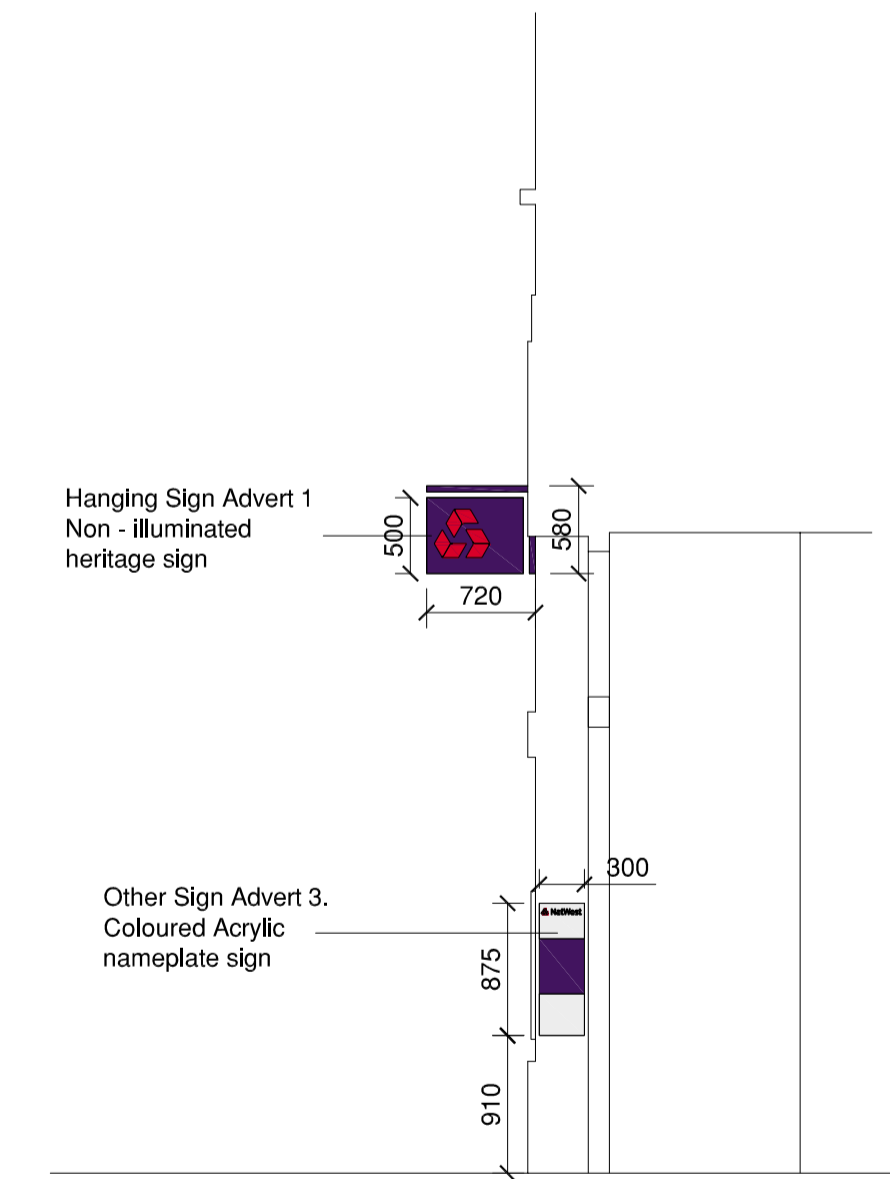

REV. DESCRIPTION DATE DRAWN BY CHKD BY

PROJECT
NATWEST TAVISTOCK SQUARE

TITLE
PROPOSED ELEVATION

CLIENT
THE ROYAL BANK OF SCOTLAND

JOB No. 5384	DRAWING No. L(1)1013	REVISION A
SCALE 1:50@A1	DRAWN BY SH	CHECKED BY VM
STATUS PLANNING	DATE 15.06.15	

jmarchitects

64 Queen Street
 Edinburgh
 EH2 4NA

T: 0131 464 6100

F: 0131 464 6150

edin@jmarchitects.net

www.jmarchitects.net