


19 Proposed 60 Minute Fire Rated Door Fanlight - Jamb Detail
1:1

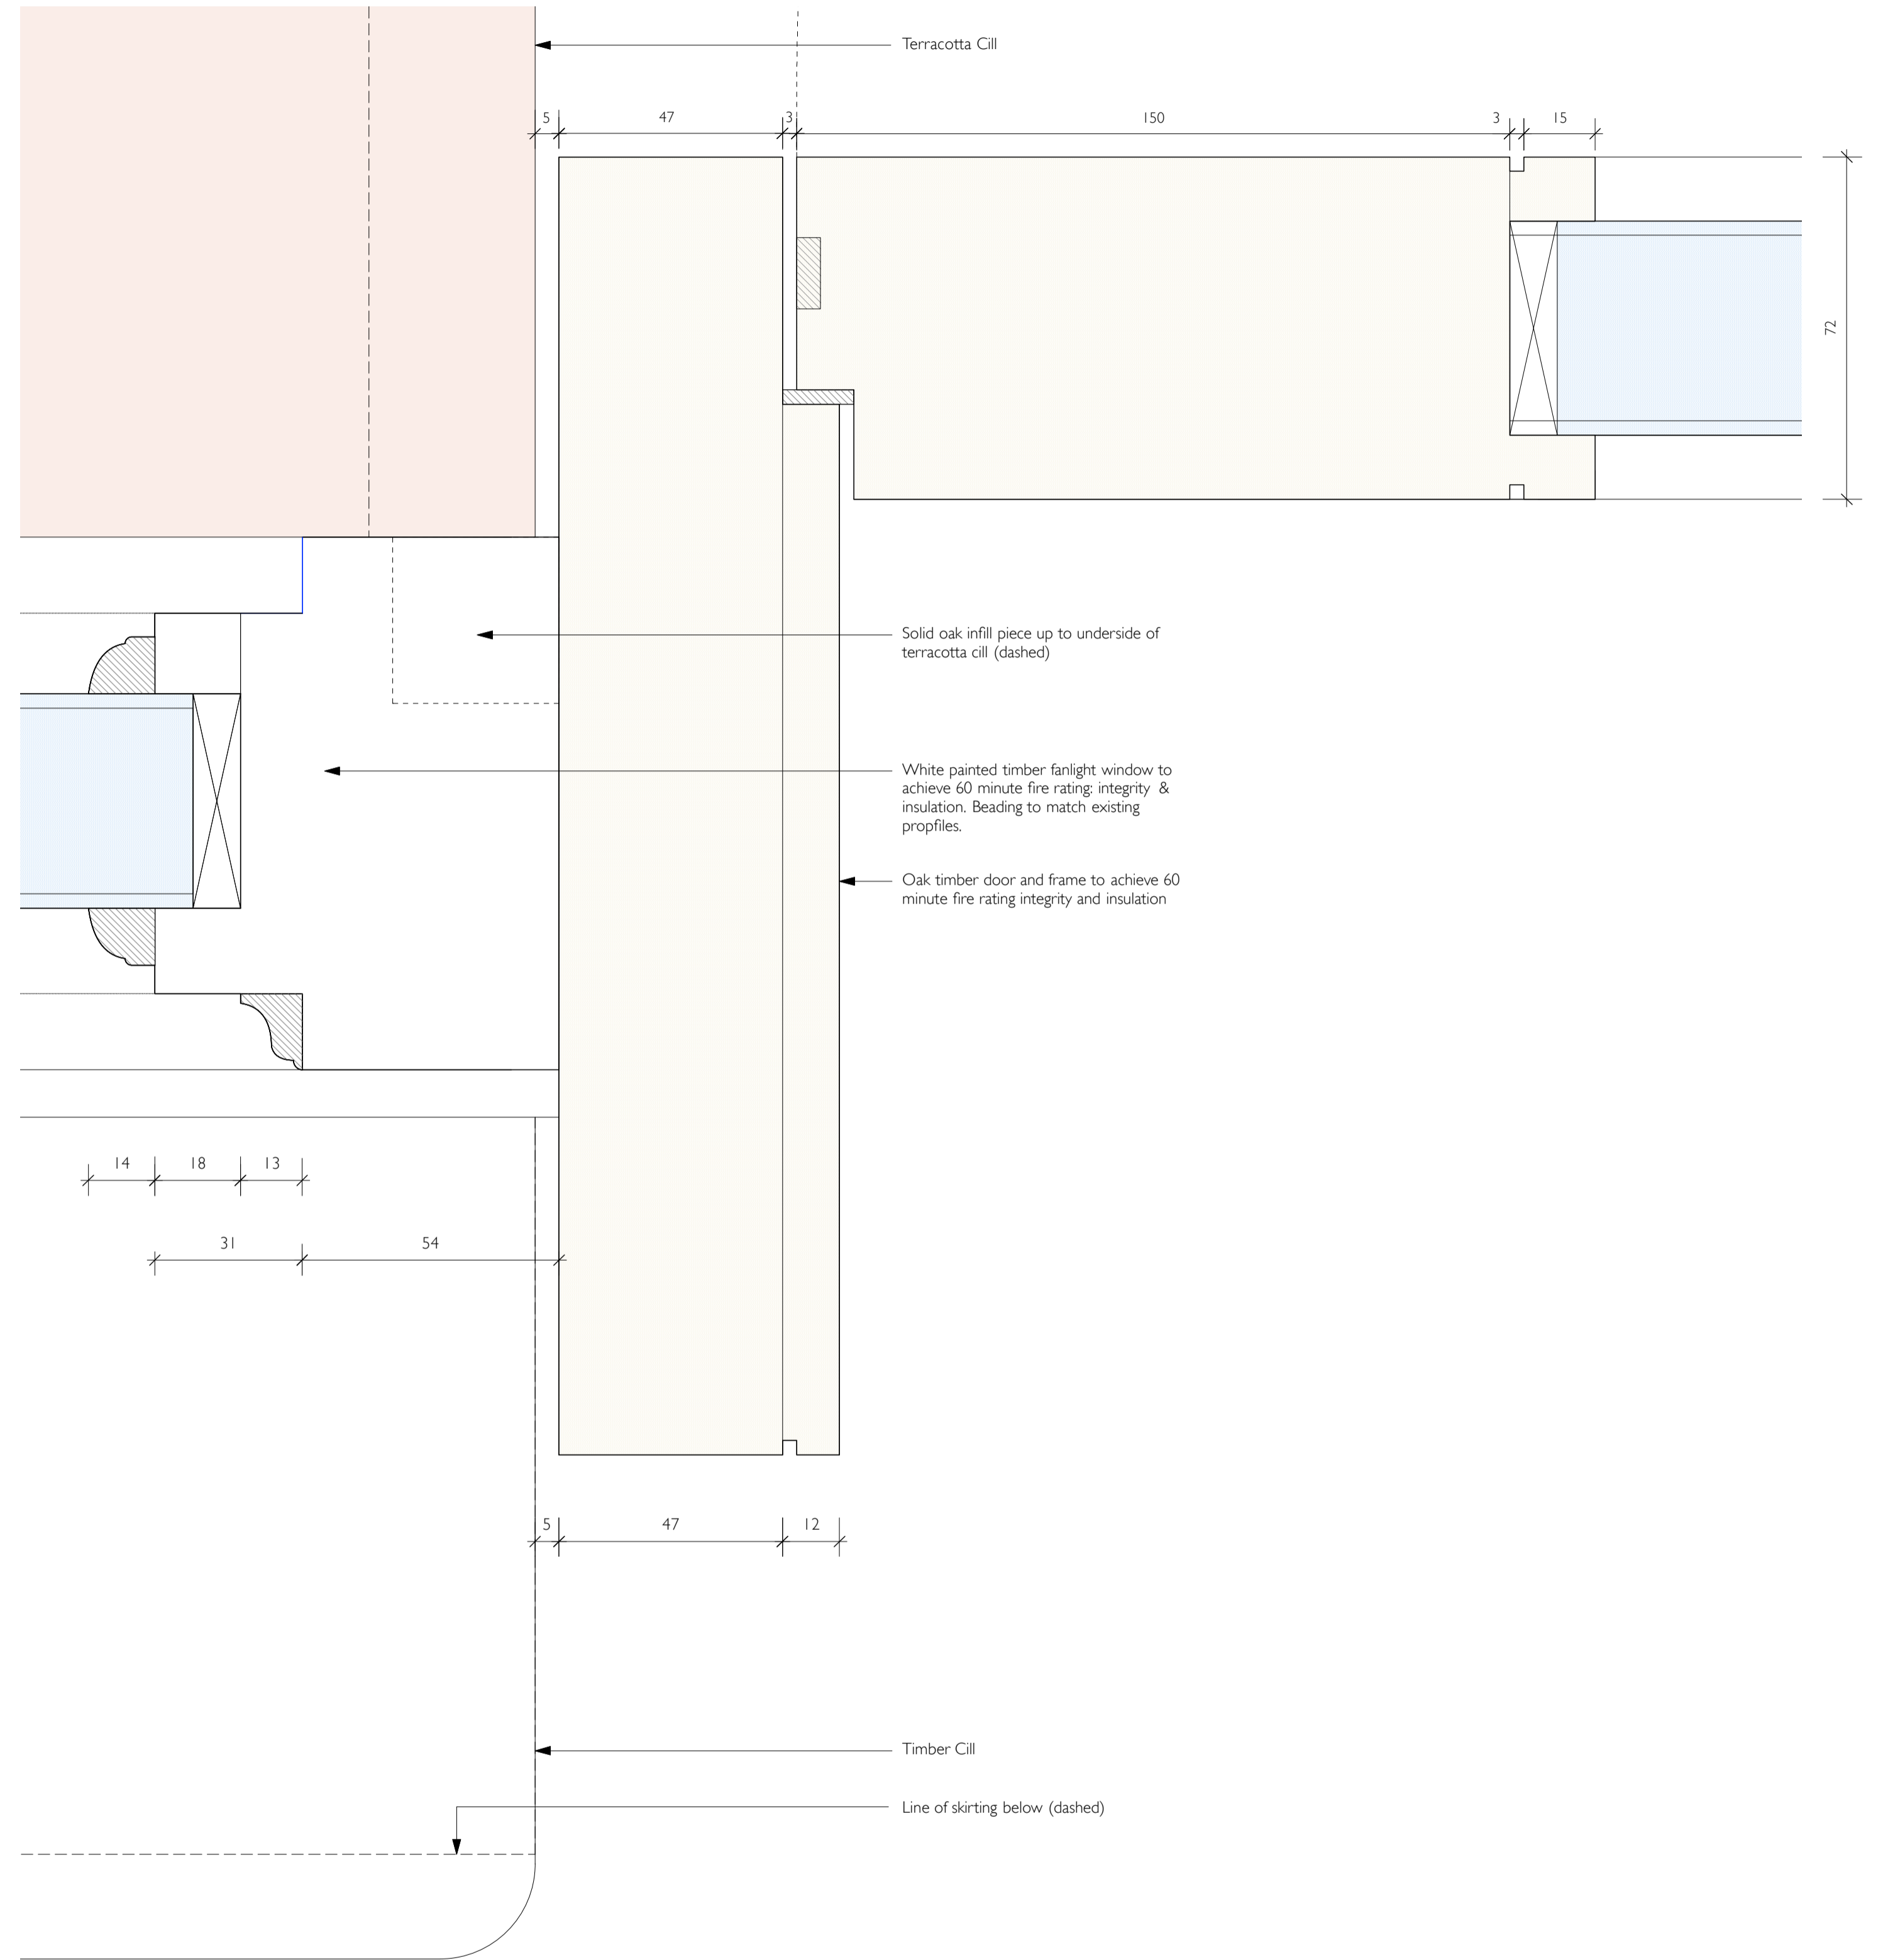

20 Proposed 60 Minute Fire Rated Door - Jamb Detail
1:1

Revision	Date	Amendment	Notes	Client	Project	Drawing	Scale	Date	Status	Information	Revision	Project N°	Drawing N°	Revision
P1	10.11.14	Discharge of Planning Conditions		University College London	Cruciform Student Hub Project	Proposed Entrance Door & Window - Sheet 06	1:1 @ A1	NOV 2014	Drawn	INFORMATION	P2	494	494-A(31)-255	P2
P2	20.11.14	Information Issue												
<p>ALL DIMENSIONS TO BE CHECKED ON SITE TO ENSURE EXISTING PROFILES ARE MATCHED</p> <p>EXISTING BEAD PROFILES TO BE MATCHED</p> <p>ADDITIONAL BEAD INDICATED IN BLUE</p>				<p>burwell deakins : architects</p> <p>t 020 8305 6010 f 020 8305 6030 e info@burwellarchitects.com w www.burwellarchitects.com a unit 0.01 california building deals gateway london SE13 7SF</p>				<p>NO DIMENSIONS ARE TO BE SCALED FROM THIS DRAWING. THE CONTRACTOR/MANUFACTURER IS RESPONSIBLE FOR CHECKING ALL DIMENSIONS AND QUERRING ANY DISCREPANCIES. THIS DRAWING IS THE PROPERTY OF BDA ARCHITECTS LTD. COPYRIGHT IS RESERVED BY THEM AND THE DRAWING IS ISSUED ON CONDITION THAT IT IS NOT COPIED, REPRODUCED, RETAINED OR DISCLOSED TO ANY UNAUTHORIZED PERSON, EITHER WHOLLY OR IN PART, WITHOUT WRITTEN CONSENT.</p>						