



NOTES:
 1. THIS DRAWING NOT TO BE SCALED. FIGURED DIMENSIONS ONLY TO BE TAKEN.
 2. SHOULD ANY DISCREPANCIES BE FOUND WITH THIS DRAWING, PLEASE INFORM THIS OFFICE.
 3. COPYRIGHT OF THIS DRAWING IS OWNED BY JM ARCHITECTS.

STRUCTURAL INFORMATION INDICATIVE ONLY. TO BE CONFIRMED BY STRUCTURAL ENGINEER.
 REFER TO STRUCTURAL ENGINEER'S DRAWINGS FOR LOCATIONS OF BRACING & WINDPOSTS.

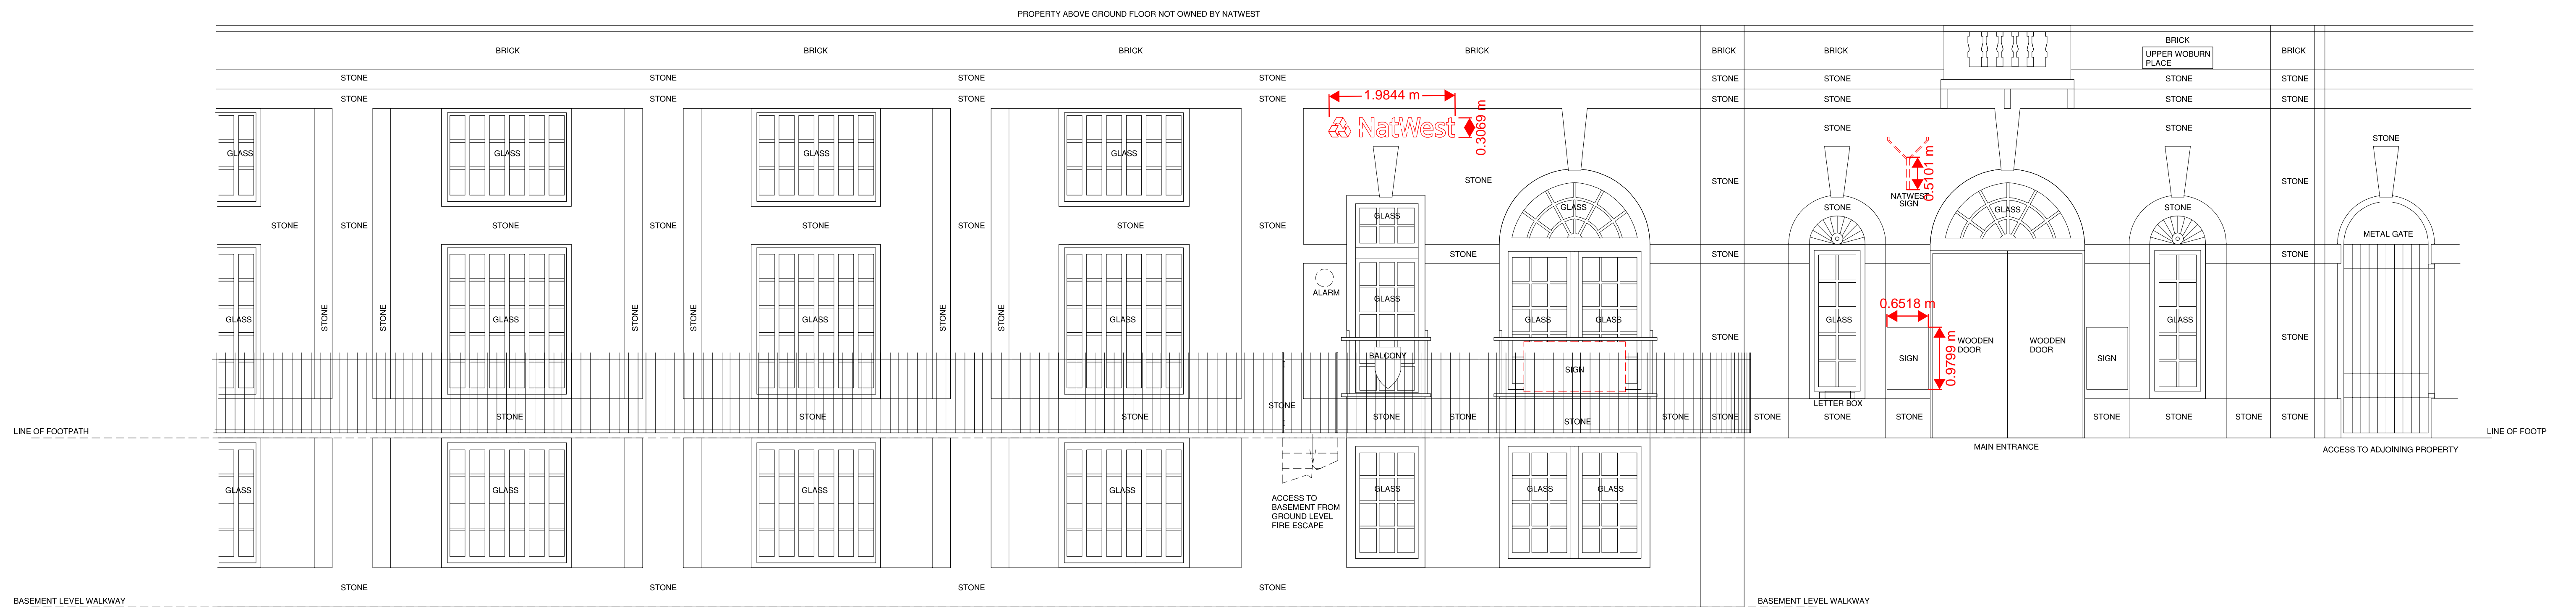

ELEVATION 1
TAVISTOCK SQUARE

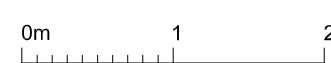

REV.	DESCRIPTION	DATE	DRAWN BY	CHKD BY
-	-	-	AL	-

PROJECT NATWEST TAVISTOCK SQUARE		
TITLE EXISTING ELEVATIONS		
CLIENT THE ROYAL BANK OF SCOTLAND		
JOB No. 5384	DRAWING No. L(1)1010	REVISION
SCALE 1:50@A1	DRAWN BY YX	CHECKED BY CV
STATUS PLANNING	DATE 26.03.2014	

jmarchitects

64 Queen Street
Edinburgh
EH2 4NA
T: 0131 464 6100
F: 0131 464 6150
edin@jmarchitects.net
www.jmarchitects.net