


110 - 118 Fortune Green Road
(shown indicatively)

Section AA
Scale 1:200

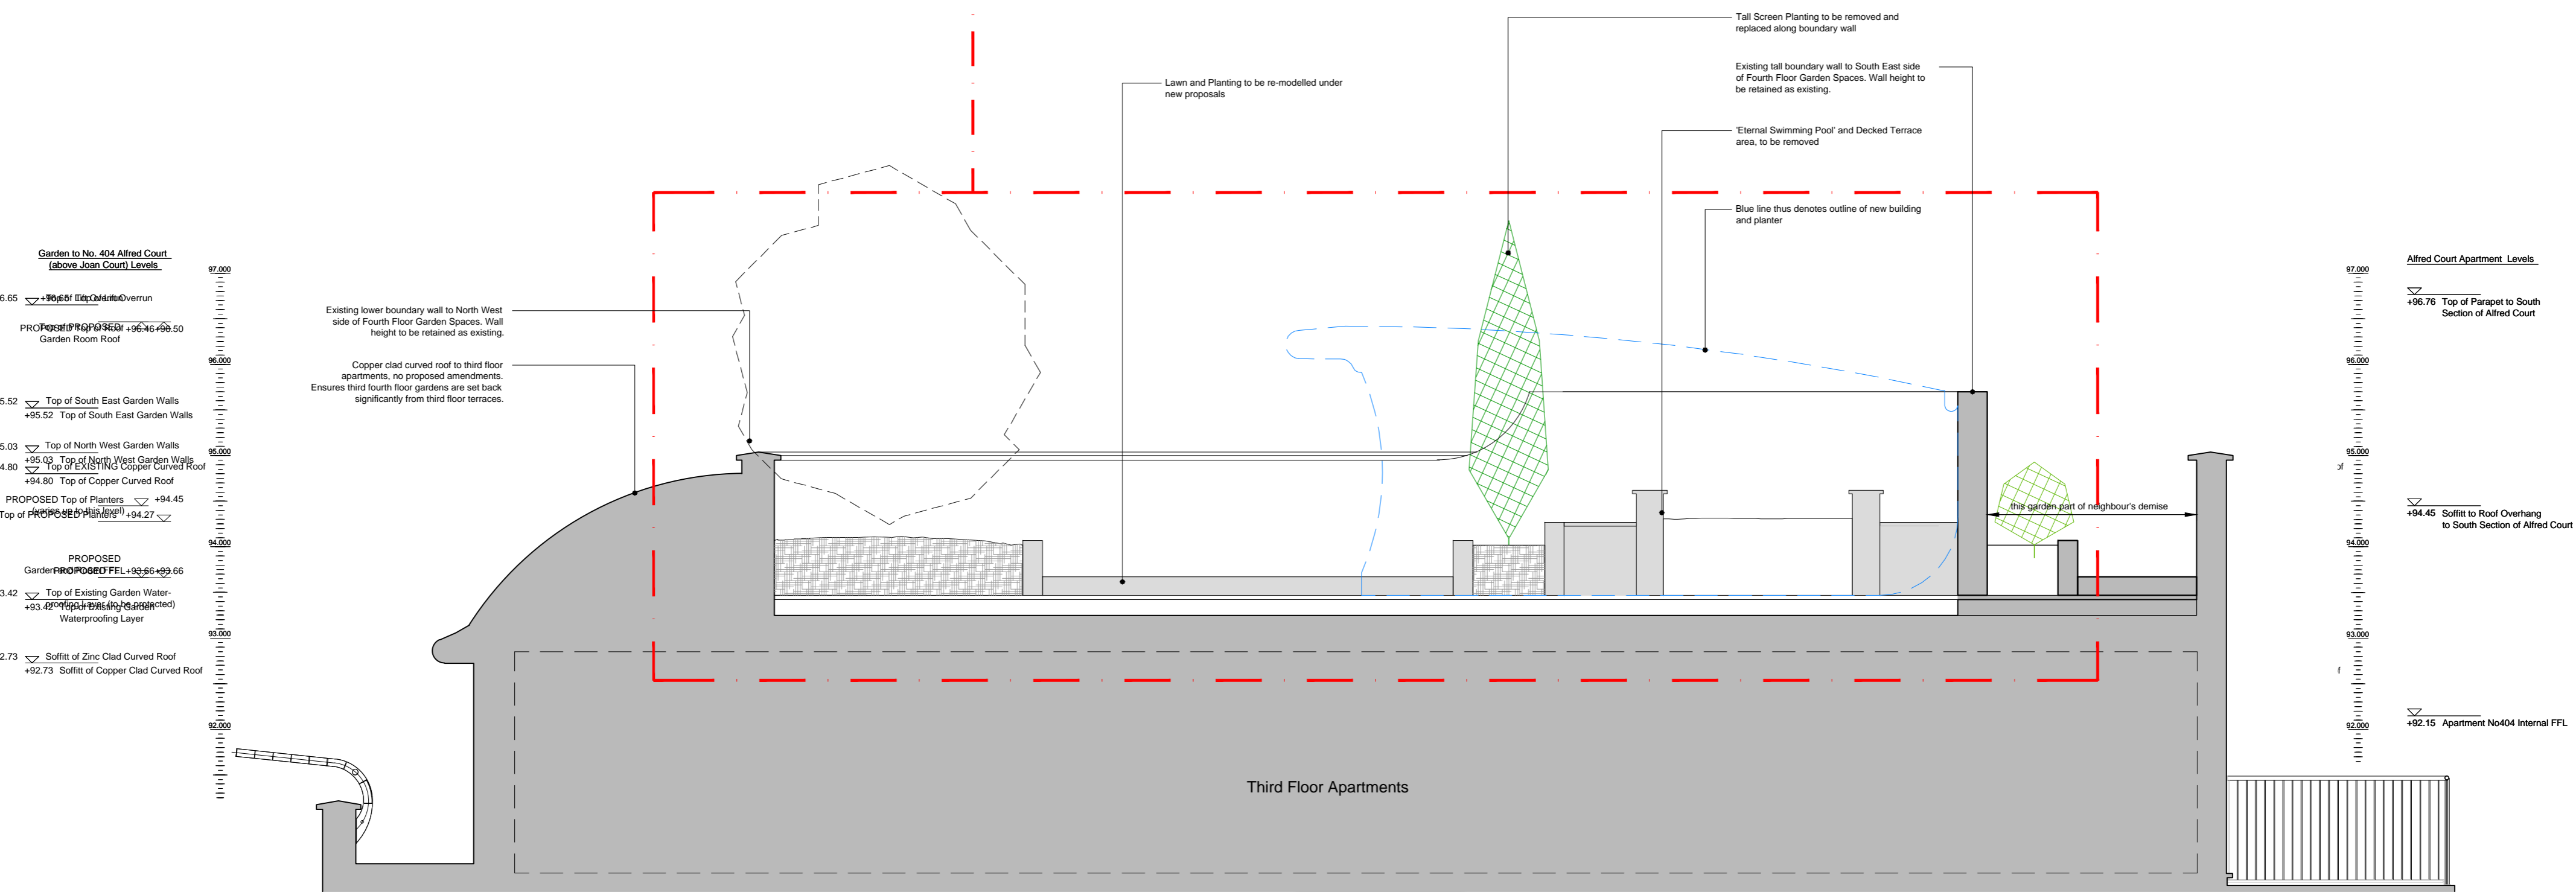

Garden to No. 404 Alfred Court (above Joan Court) Levels

+96.65	Top of Zinc Clad Curved Roof
+96.50	PROPOSED Top of Garden Room Roof
+95.52	Top of South East Garden Walls
+95.03	Top of North West Garden Walls
+94.80	Top of EXISTING Copper Curved Roof
+94.80	Top of Copper Curved Roof
+94.45	PROPOSED Top of Planters
+94.27	Top of PROPOSED Planters
+93.66	PROPOSED Garden Room FFL
+93.42	Top of Existing Garden Water-Proofing Layer
+92.73	Soffit of Zinc Clad Curved Roof
+92.73	Soffit of Copper Clad Curved Roof

Alfred Court Apartment Levels

+96.76	Top of Parapet to South Section of Alfred Court
+94.45	Soffit to Roof Overhang to South Section of Alfred Court
+92.15	Apartment No404 Internal FFL

Part Section AA
Apartment 404 Garden Space
Scale 1:50

[A2] 1:050	rev.	date	details	status	drawn	checked	approved
[A4] 1:100	--	2015.04.28	first issue		r	mf	cf

STUDIO IRIS

Studio IRIS Ltd. 14 Elmworth Grove, London, SE21
contact@studioiris.net

ARCHITECTS

www.studioiris.net

Apartment No.404, Alfred Court
53 Fortune Green Road, London
NW6 1DF

for and on behalf of our clients
Mr Paredes

Existing Drawings
Alfred Court Section AA

APPROVALS

1409	A	0	301	--
------	---	---	-----	----

Scale bars are given for analysis and statutory approvals - only figured dimensions are to be used for construction.