


**A** SOLAR PANEL ON BALASTED ROOF  
Detail Section 1:5



**B** SOLAR PANEL ON GREEN/BROWN ROOF  
Detail Section 1:5

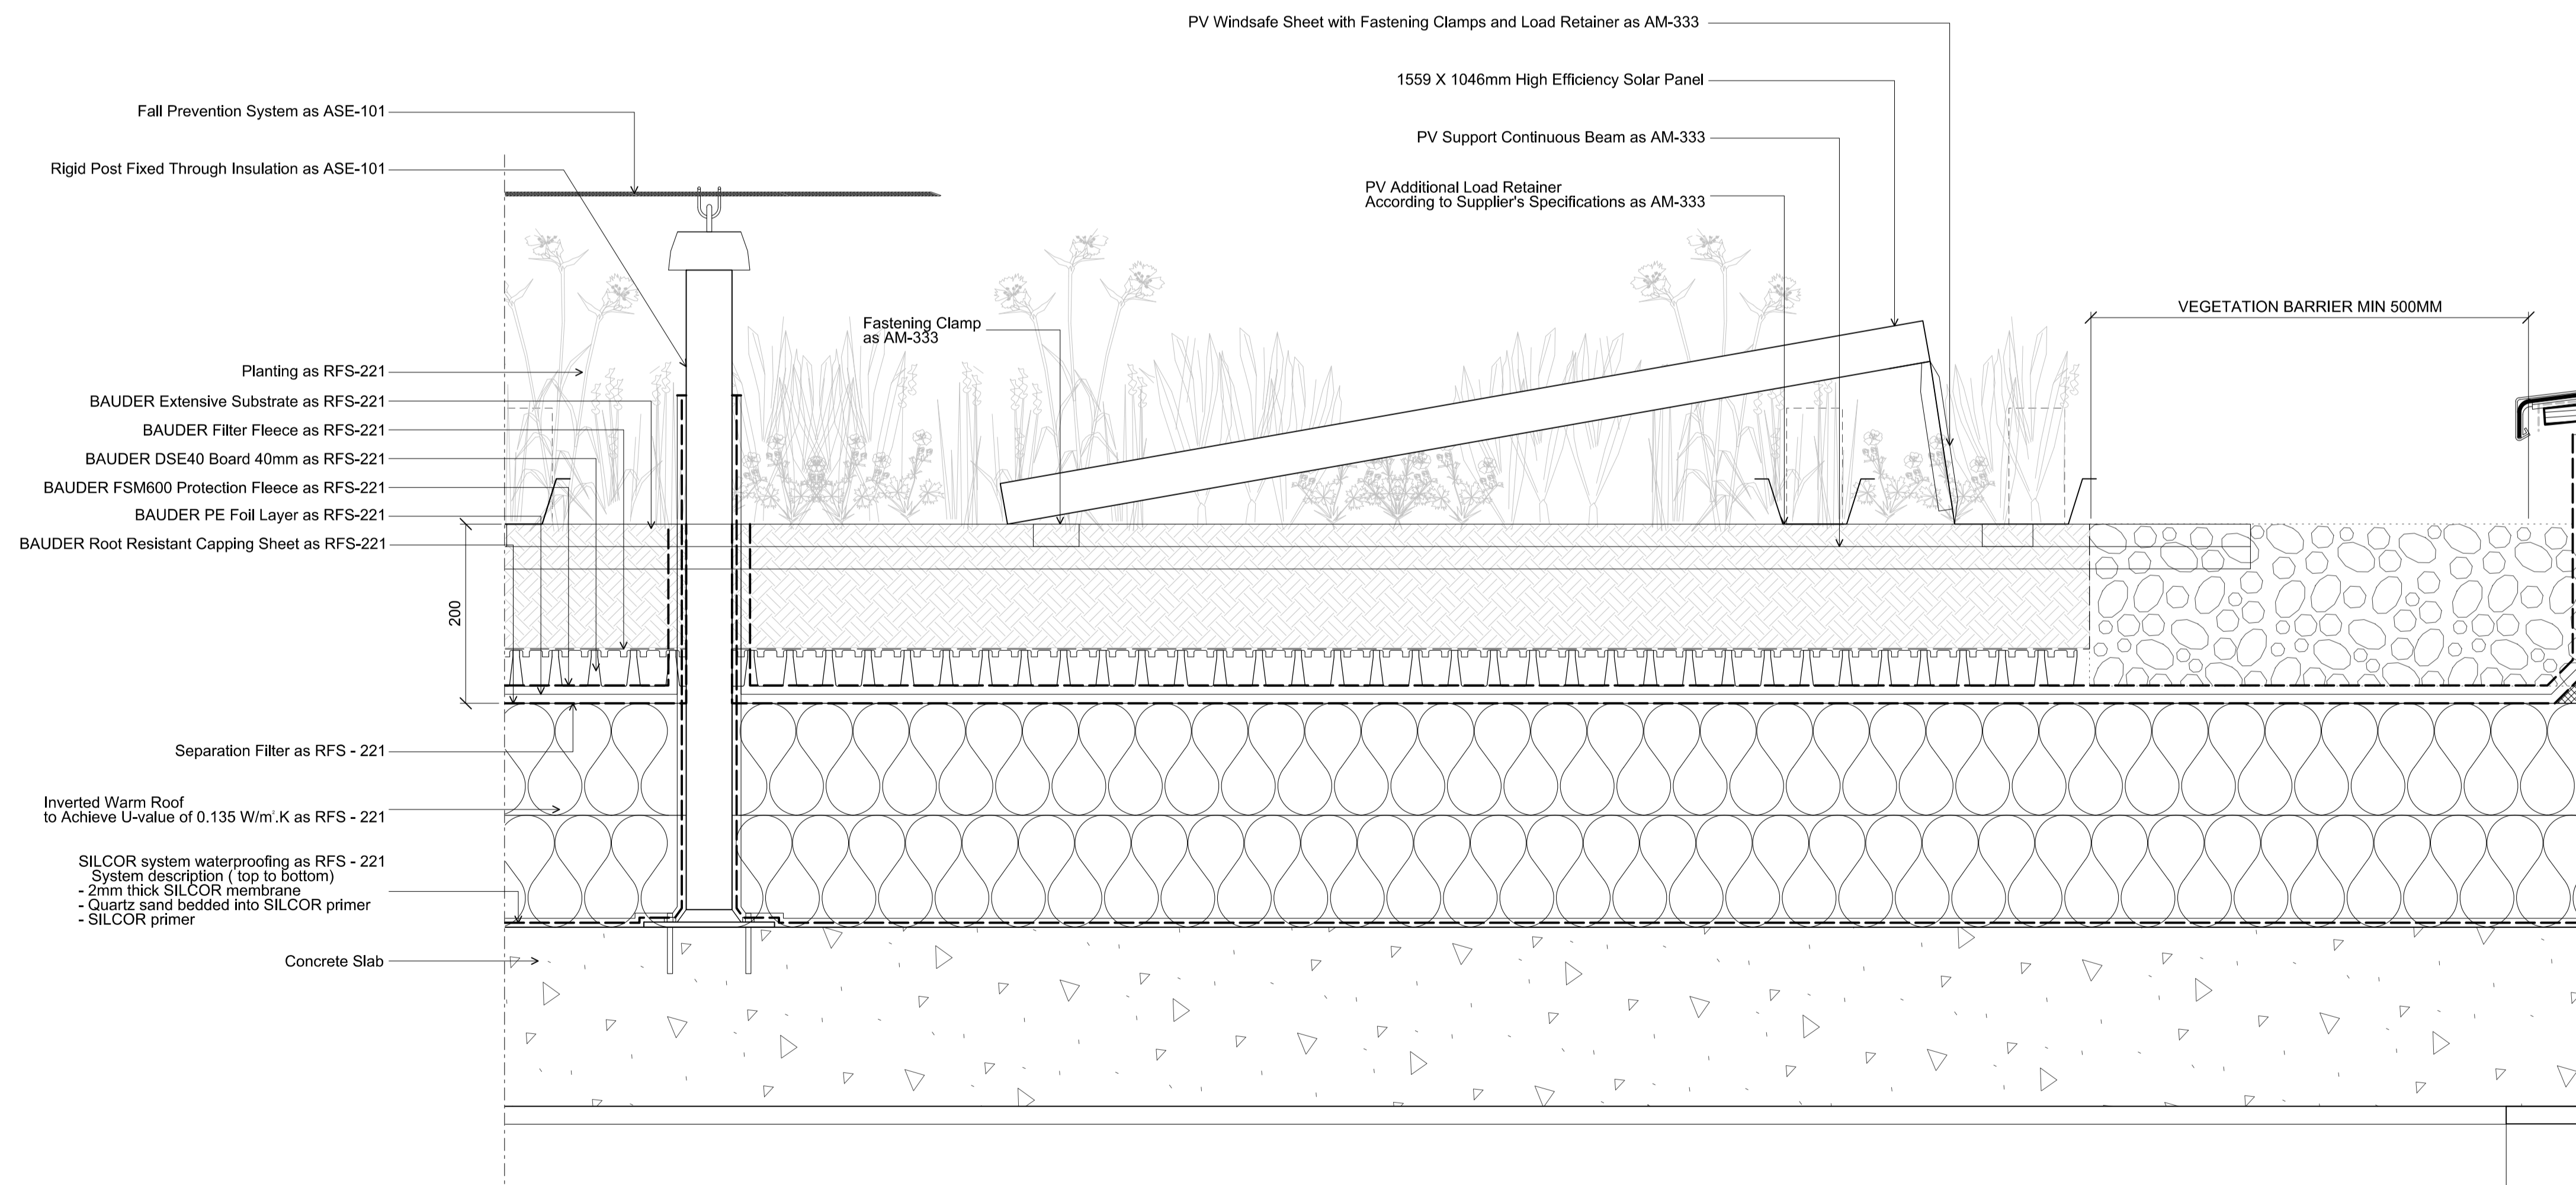

CDM:

Notes:



Revision history:

T01	15/05/15	Tender Issue
T0	01/05/15	Draft Tender Issue
Project: St Giles Circus - Zone 1		
Drawing title: Roof Details PV Bearing system		

1793\_1\_RF(XX)19 Rev. T01

Scale: 1:5@A1

**Orms**  
1 Oliver's Yard  
55-71 City Road  
London EC1Y 1HQ  
0207 833 8533  
orms@orms.co.uk  
orms.co.uk  
Do not scale. All dimensions to be confirmed on site.  
Information contained in this drawing is the sole  
copyright of Orms designers + architects ltd and is  
not to be reproduced without permission.