


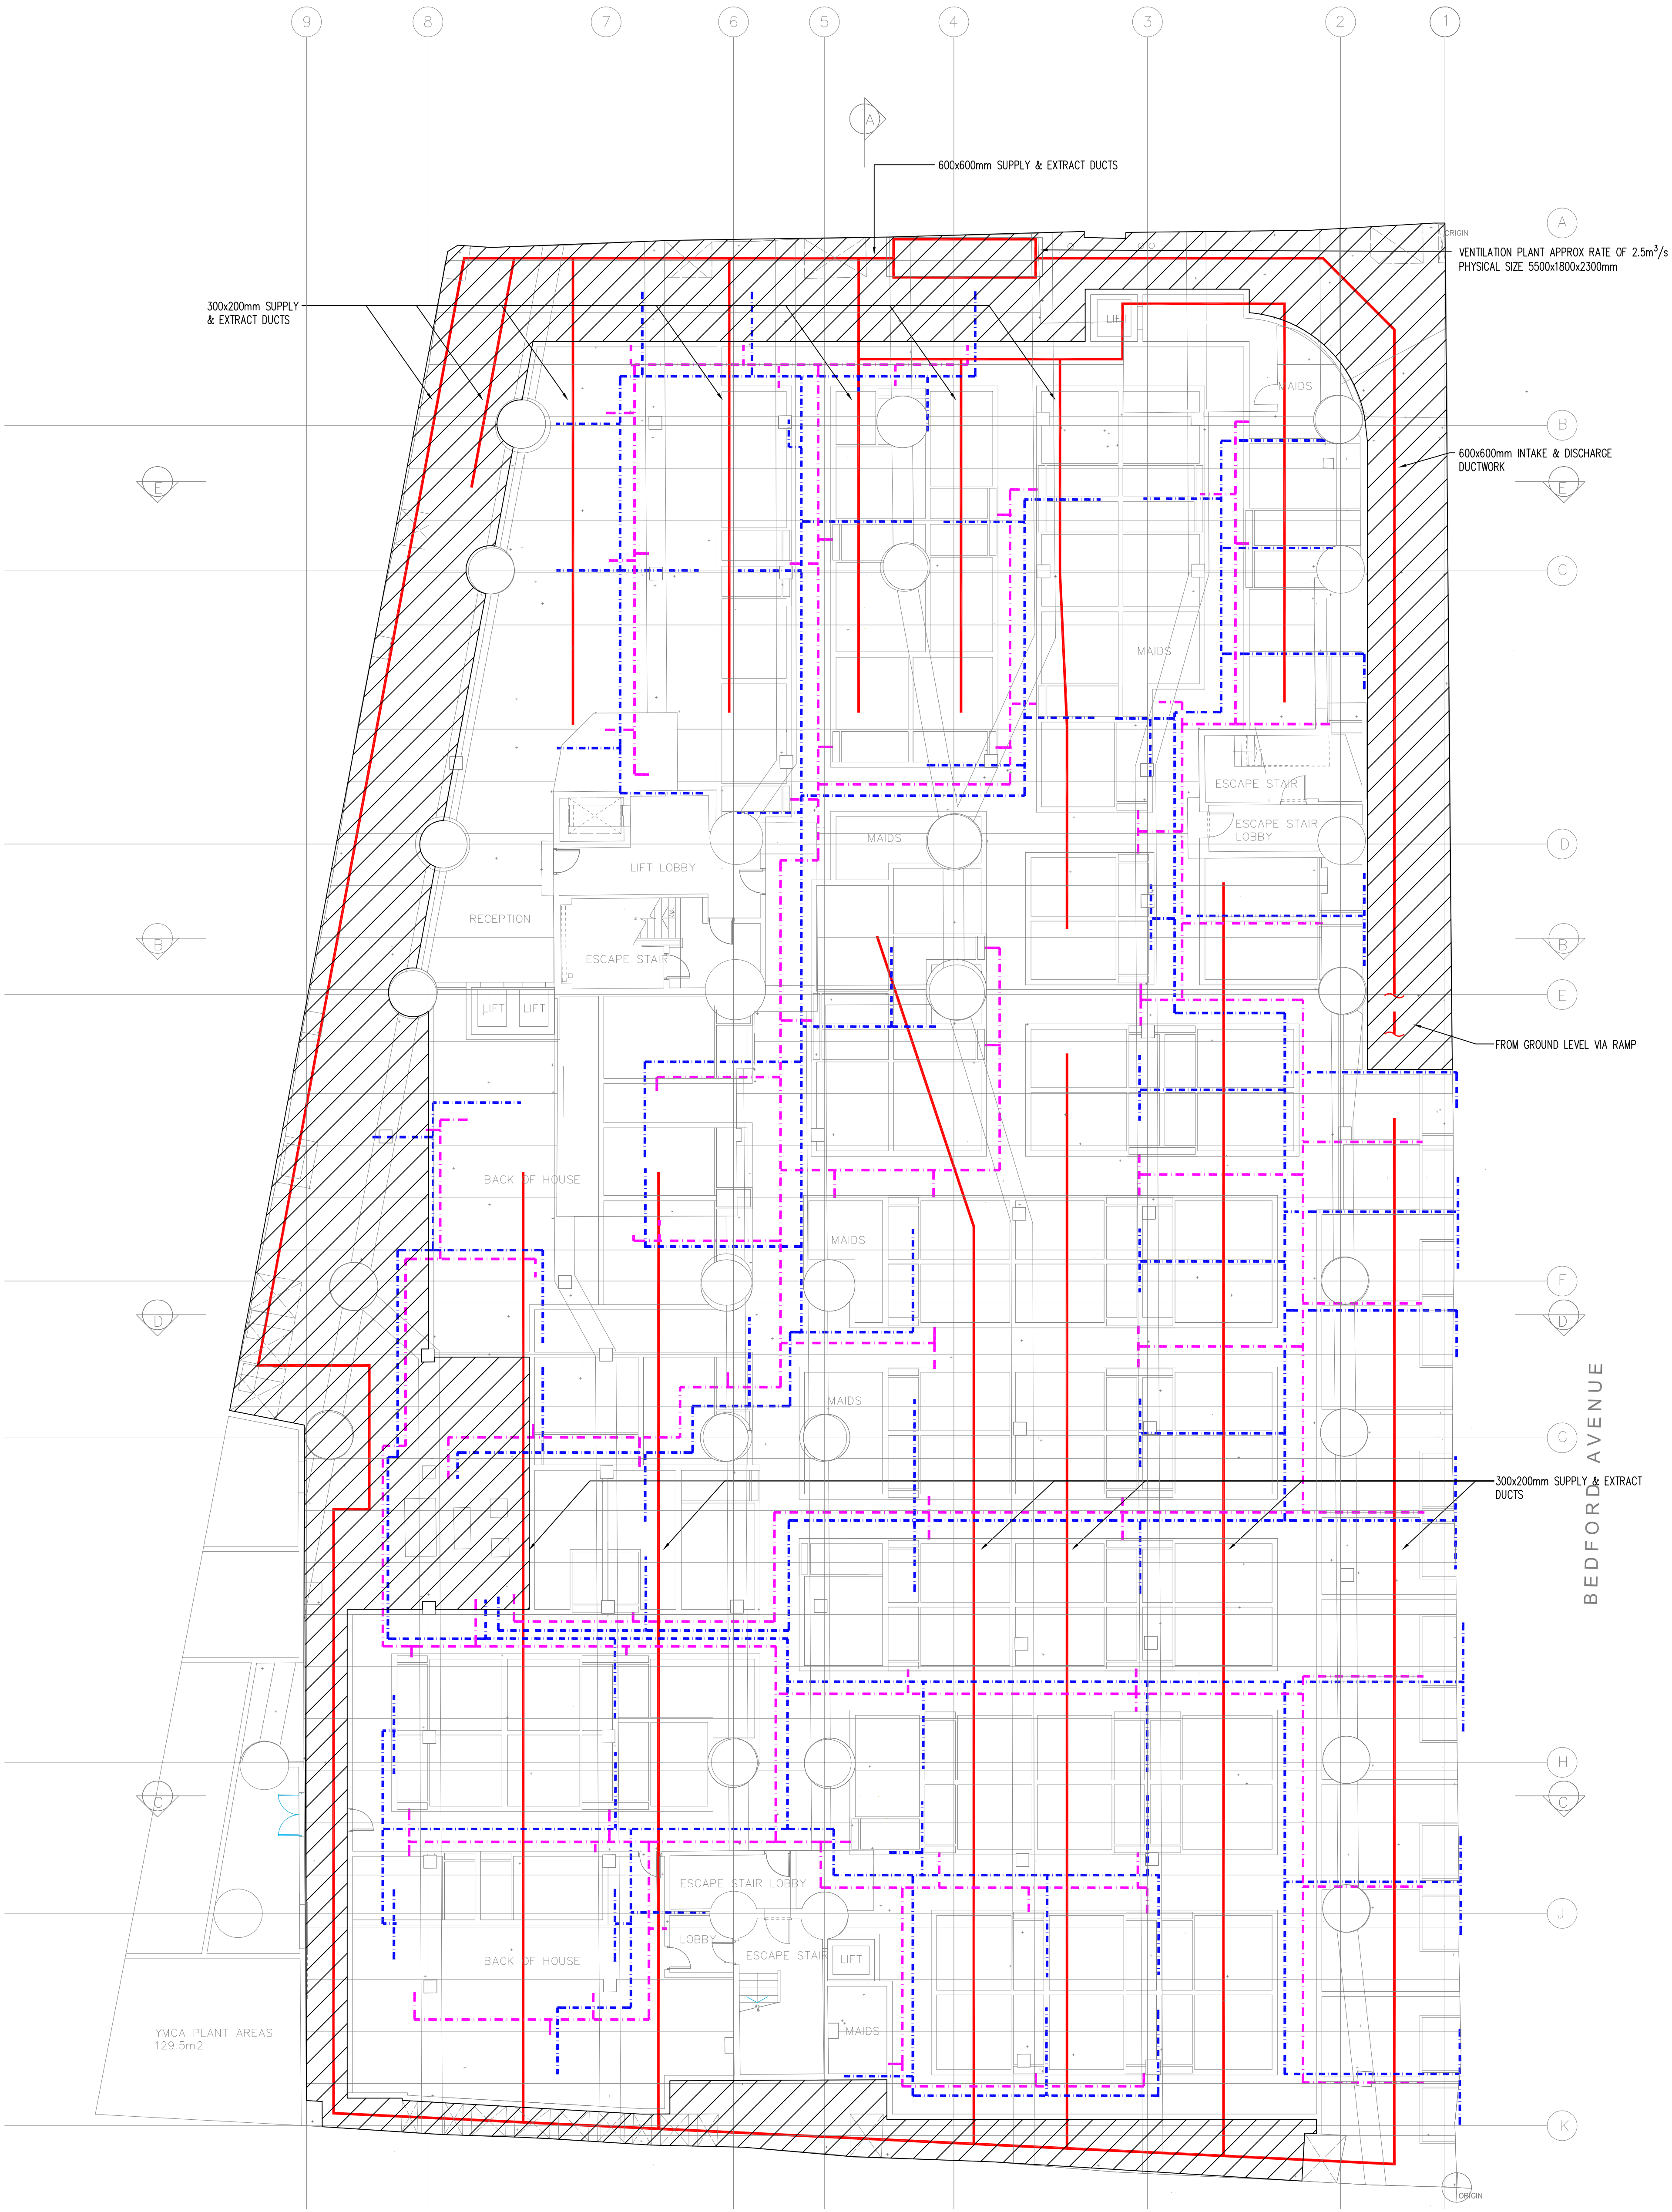

LEGEND:

GREY WATER

BLACK WATER

DUCTWORK

SERVICE ACCESS ROUTE

P5	TITLE CHANGED. SERVICE ACCESS ROUTE ADDED	SRW	MAY 15
P4	EXISTING SERVICES ADDED. REVISED TO ARCHITECTS LATEST LAYOUT	SRW	MAY 15
Index	Description	Drawn & Cdn by	Rev'd by Date
Revisions			
CAD ORIGINAL - NOT TO BE MODIFIED BY HAND			

- Notes:
1. The drawing does not necessarily show all the information needed to interpret the design intent or the construction details.

2. The drawing contains information from more than one source and must be read in conjunction with all relevant specifications.

3. Any apparent drafting errors and differences between other drawings and specifications shall be brought to our attention.

Architect

PROUN
90 BOROUGH HIGH STREET
LONDON
SE1 1LL

Client

CRITERION CAPITAL

CDM Pre-Construction Information

The following information is provided in pursuance of Regulations 11 (6) of the CDM Regulations 2007:

Project Title

112A GREAT RUSSELL STREET
LONDON

www.hoarelea.com

HOARE LEA

Drawing Title

BASEMENT LEVEL -5
EXISTING & PROPOSED
SERVICES LAYOUT

PRELIMINARY			
Drawn by	Designed by	Reviewed by	
KD	SRW		
Project No	Date	Scale @ A1	
I441010	JAN 15	1:125 @ A1	
DRAWING NUMBER			Revision
1441010-HL-XX-B5-GA-M-570-7005			P5