




EXISTING SECTION A-A

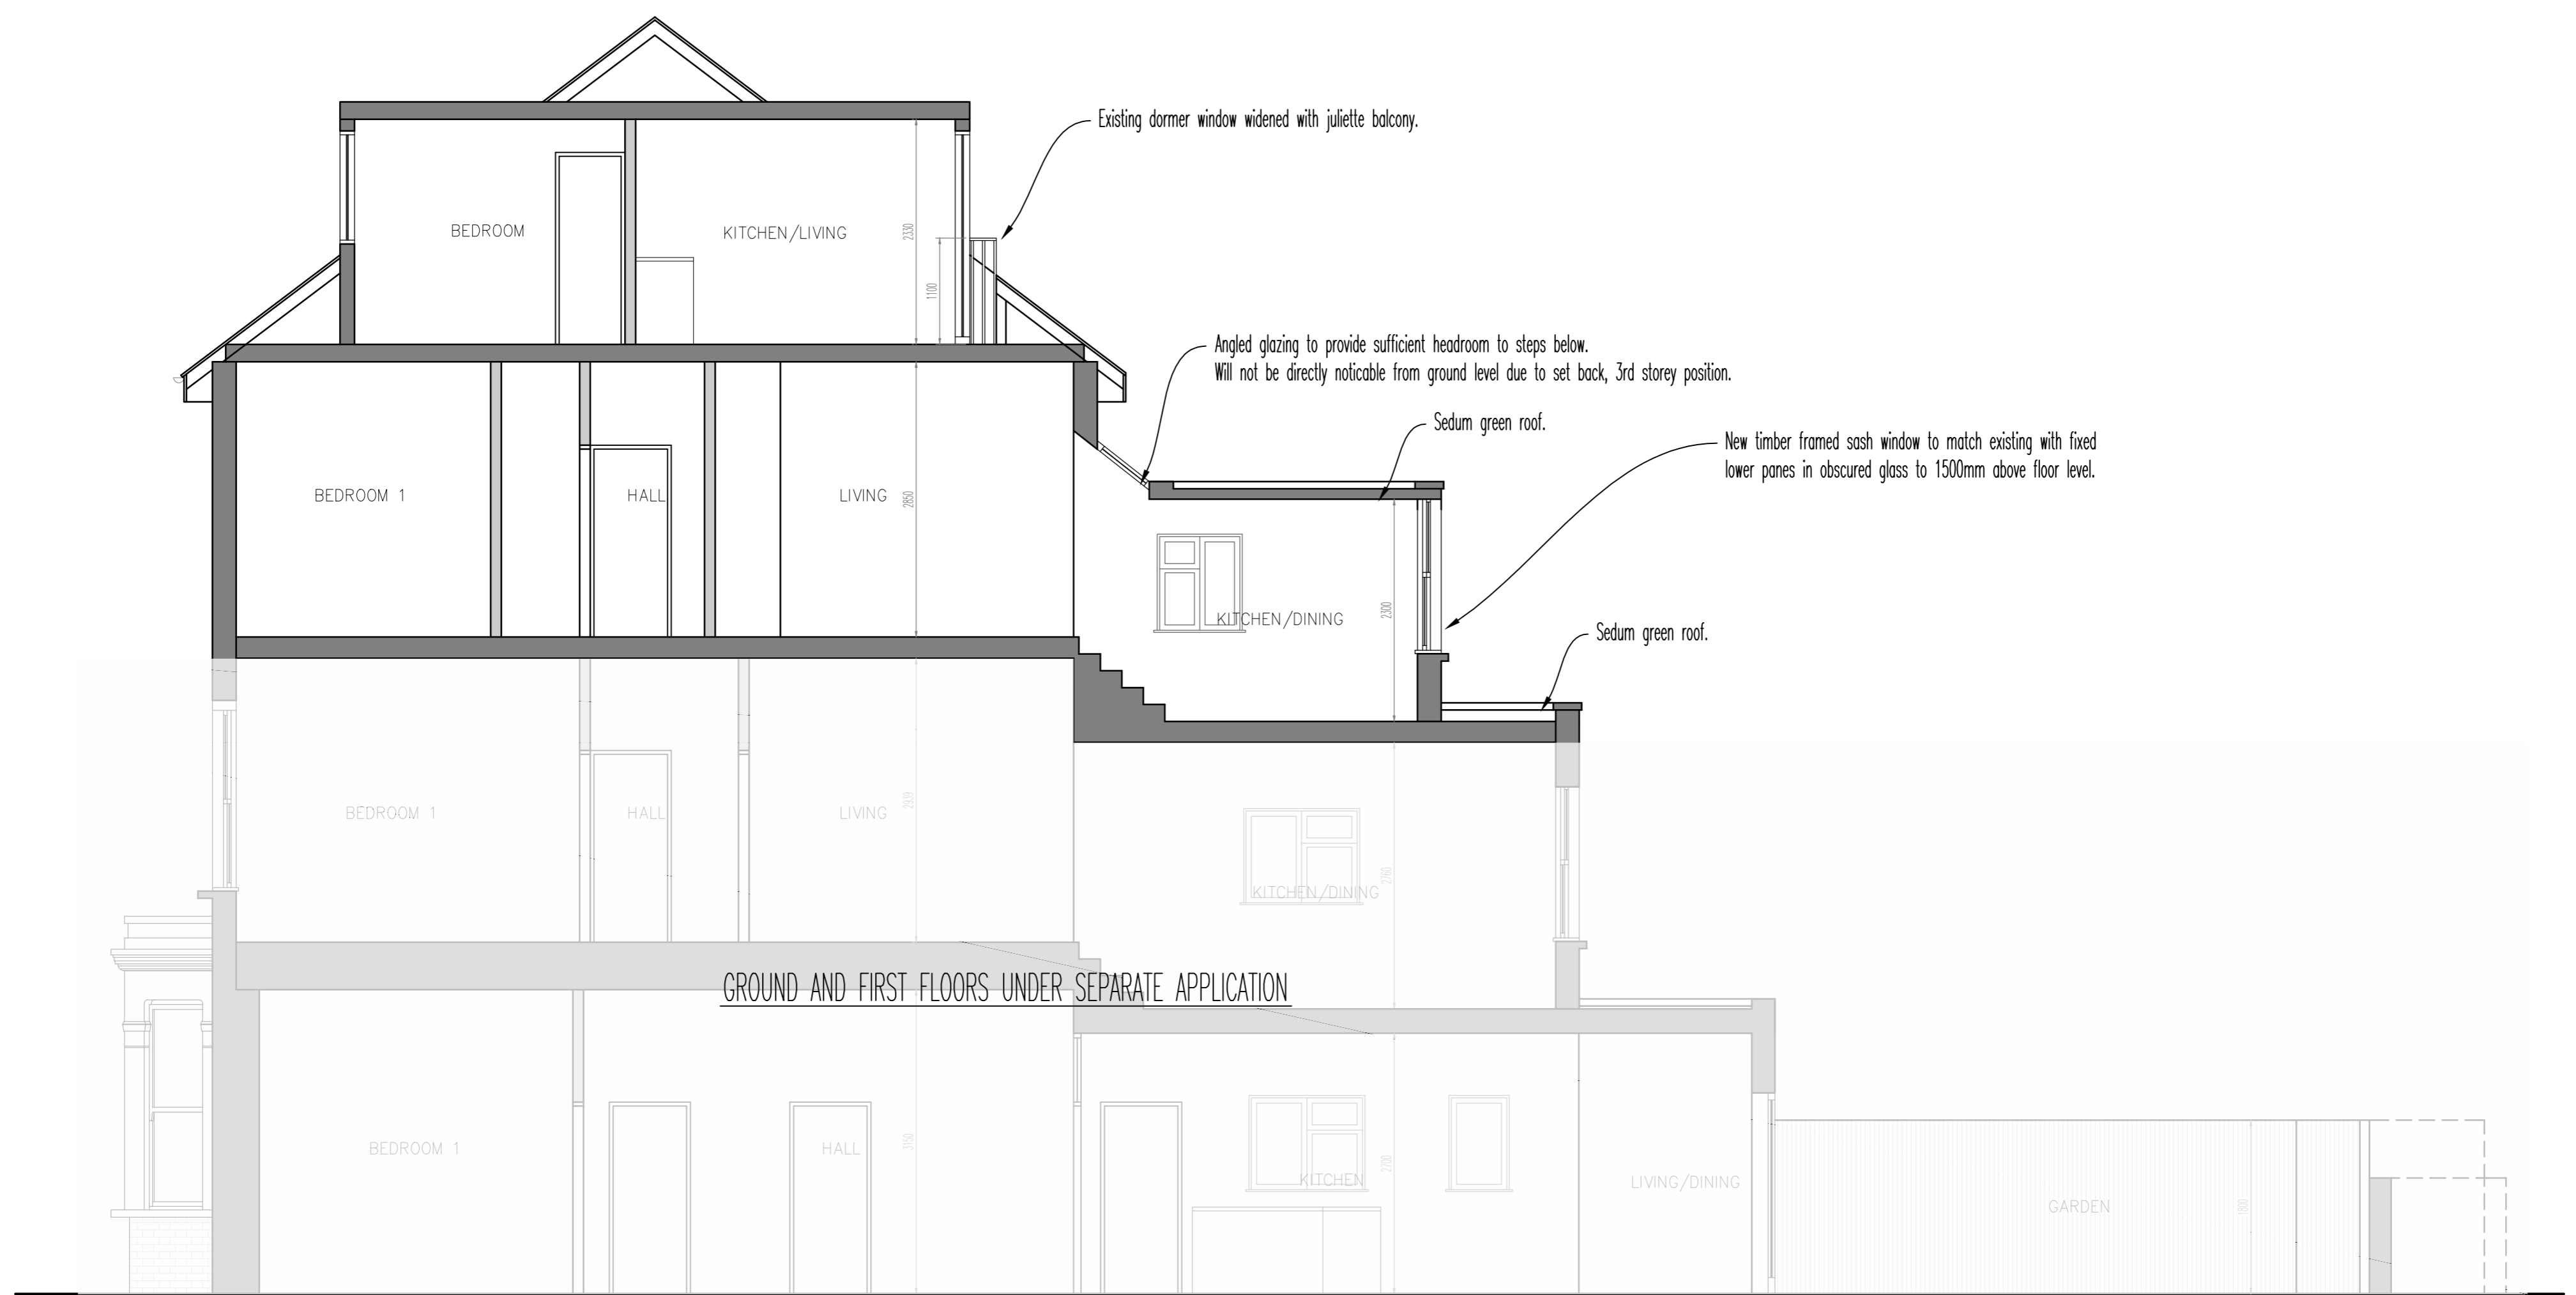

PROPOSED SECTION A-A

notes
Any discrepancies in dimensions or detail to be reported to the architect immediately.
This drawing is to be read in conjunction with all relevant architectural, structural and services drawings.
This drawing remains the copyright of Savage & Pottinger Design and may not be copied or used without their prior consent

0 500 1000 1500 2000 2500 3000
BAR SCALE IN MILLIMETRES 1:50

revisions

client
KSTIK PROPERTIES

project
SECOND FLOOR MAISONETTE
84 ST AUGUSTINES ROAD
LONDON NW1
title
EXISTING & PROPOSED SECTION A-A

scale 1:50 date MARCH 2015 drg. no. 10584/FP2/04-3
Savage & Pottinger Design
11 Eton Garages, Lancaster Grove, Telephone: 07523 002 471
Bethel Park, London NW3 4PE Email: will@virgin.net