



ELEVATION 5

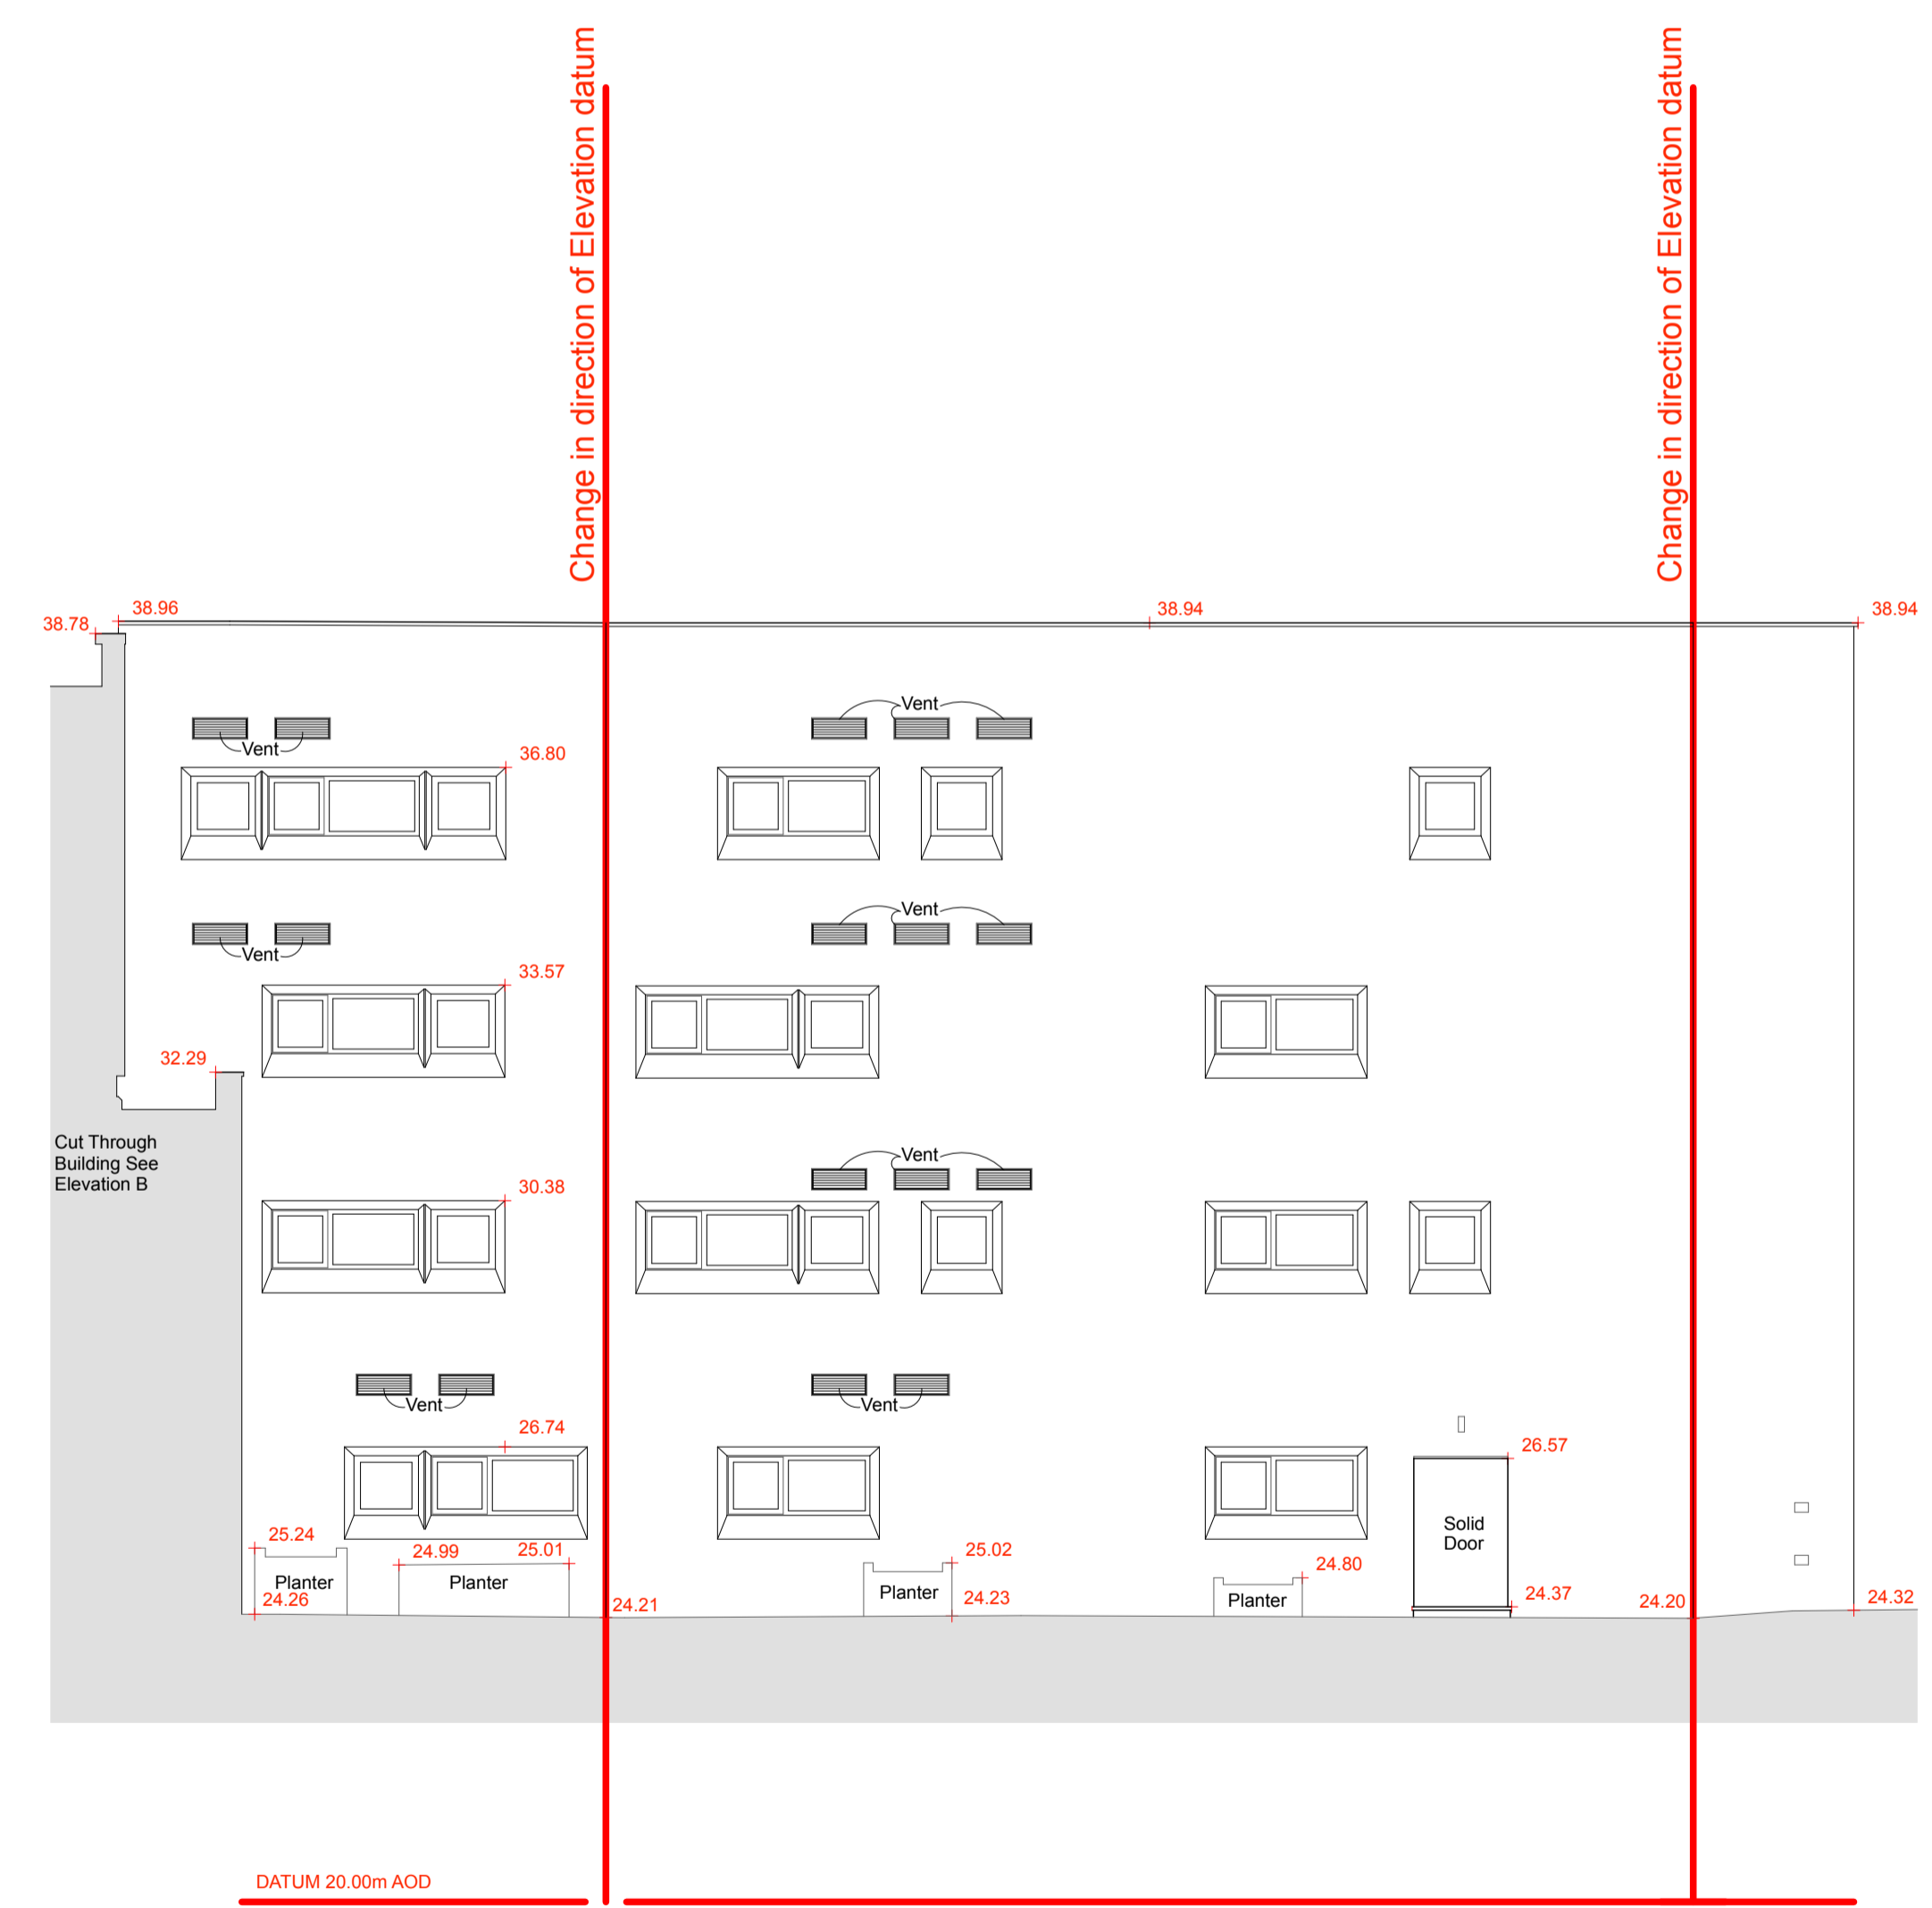

ELEVATION 6

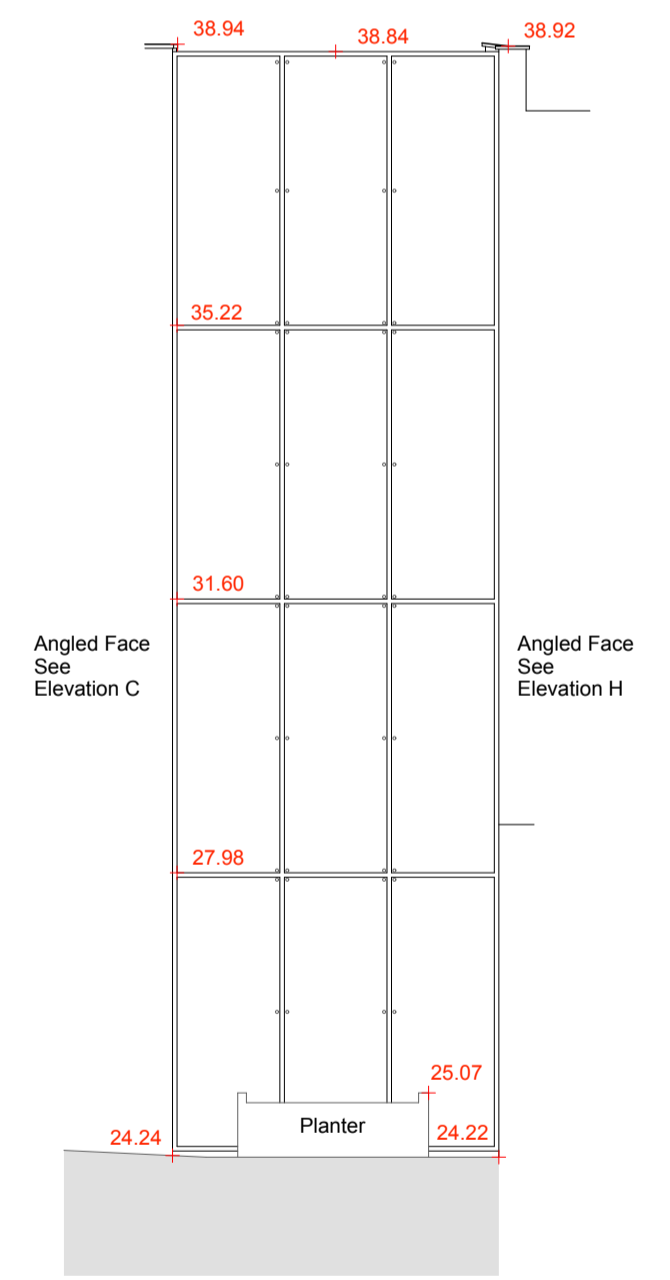

ELEVATION 7

