
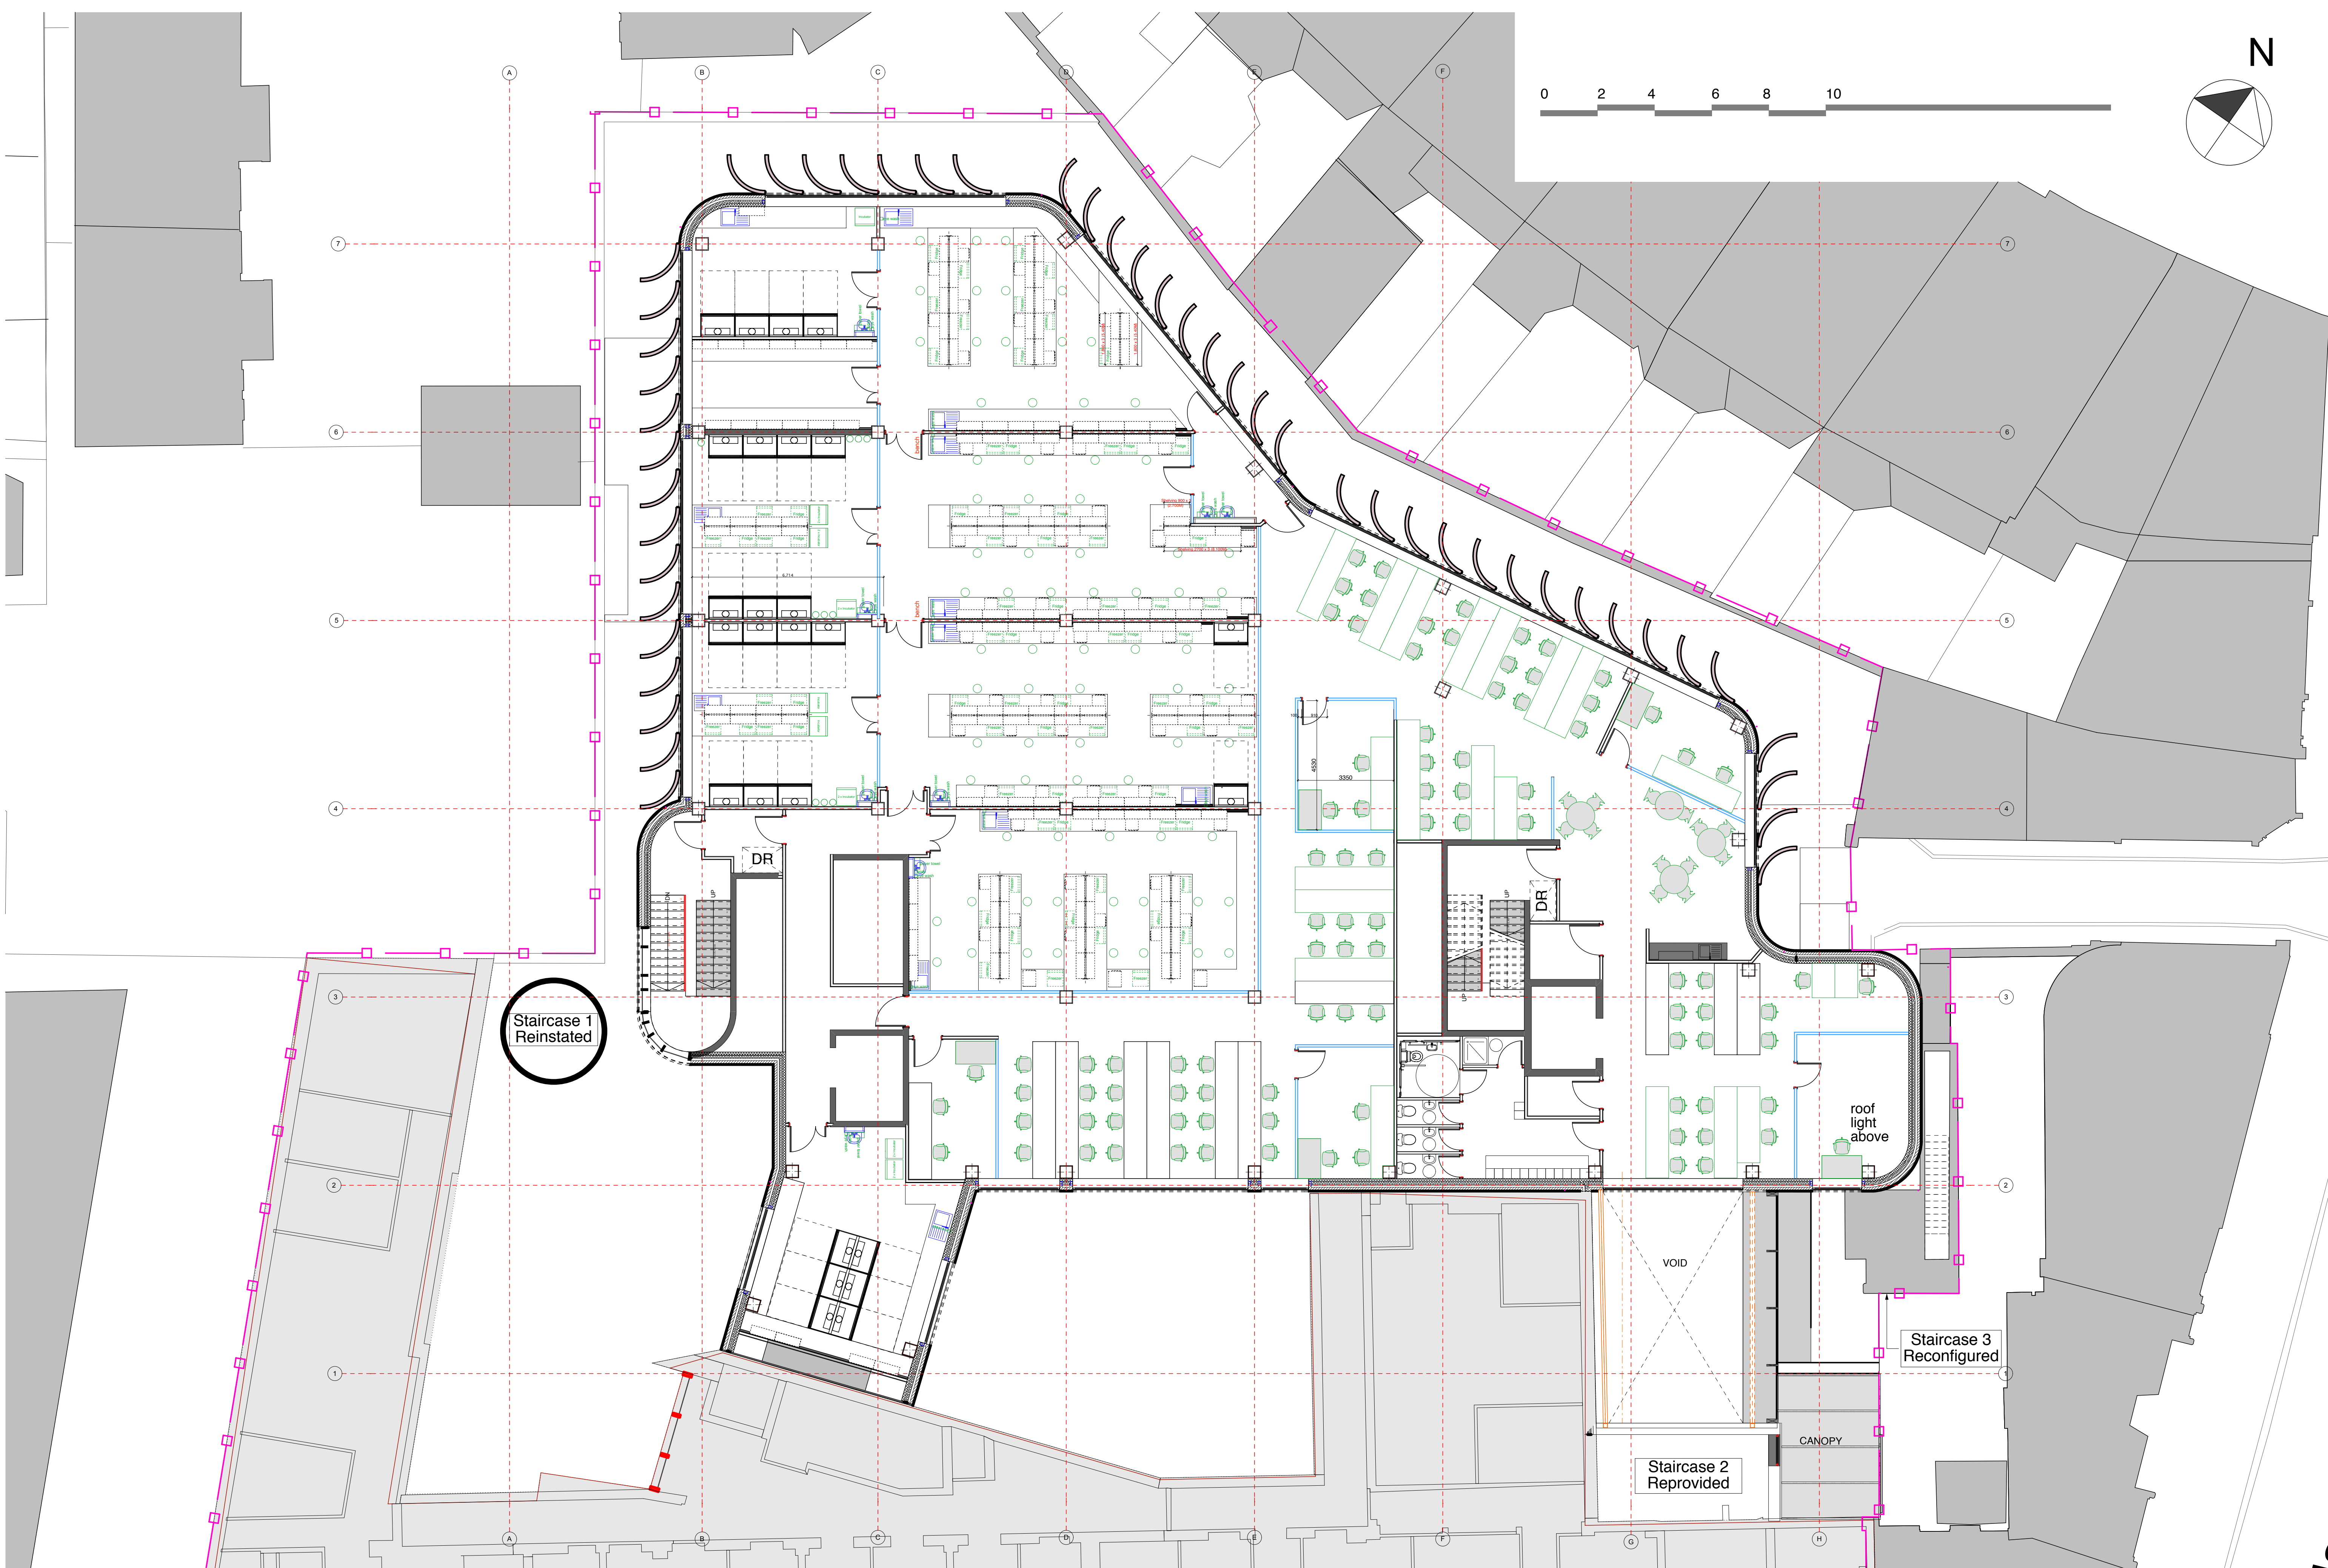


N

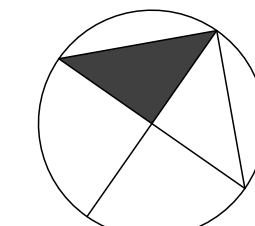

Staircase 1 Reinstated

Staircase 2 Reprovided

Staircase 3 Reconfigured

roof light above

VOID

CANOPY

DR

DR