
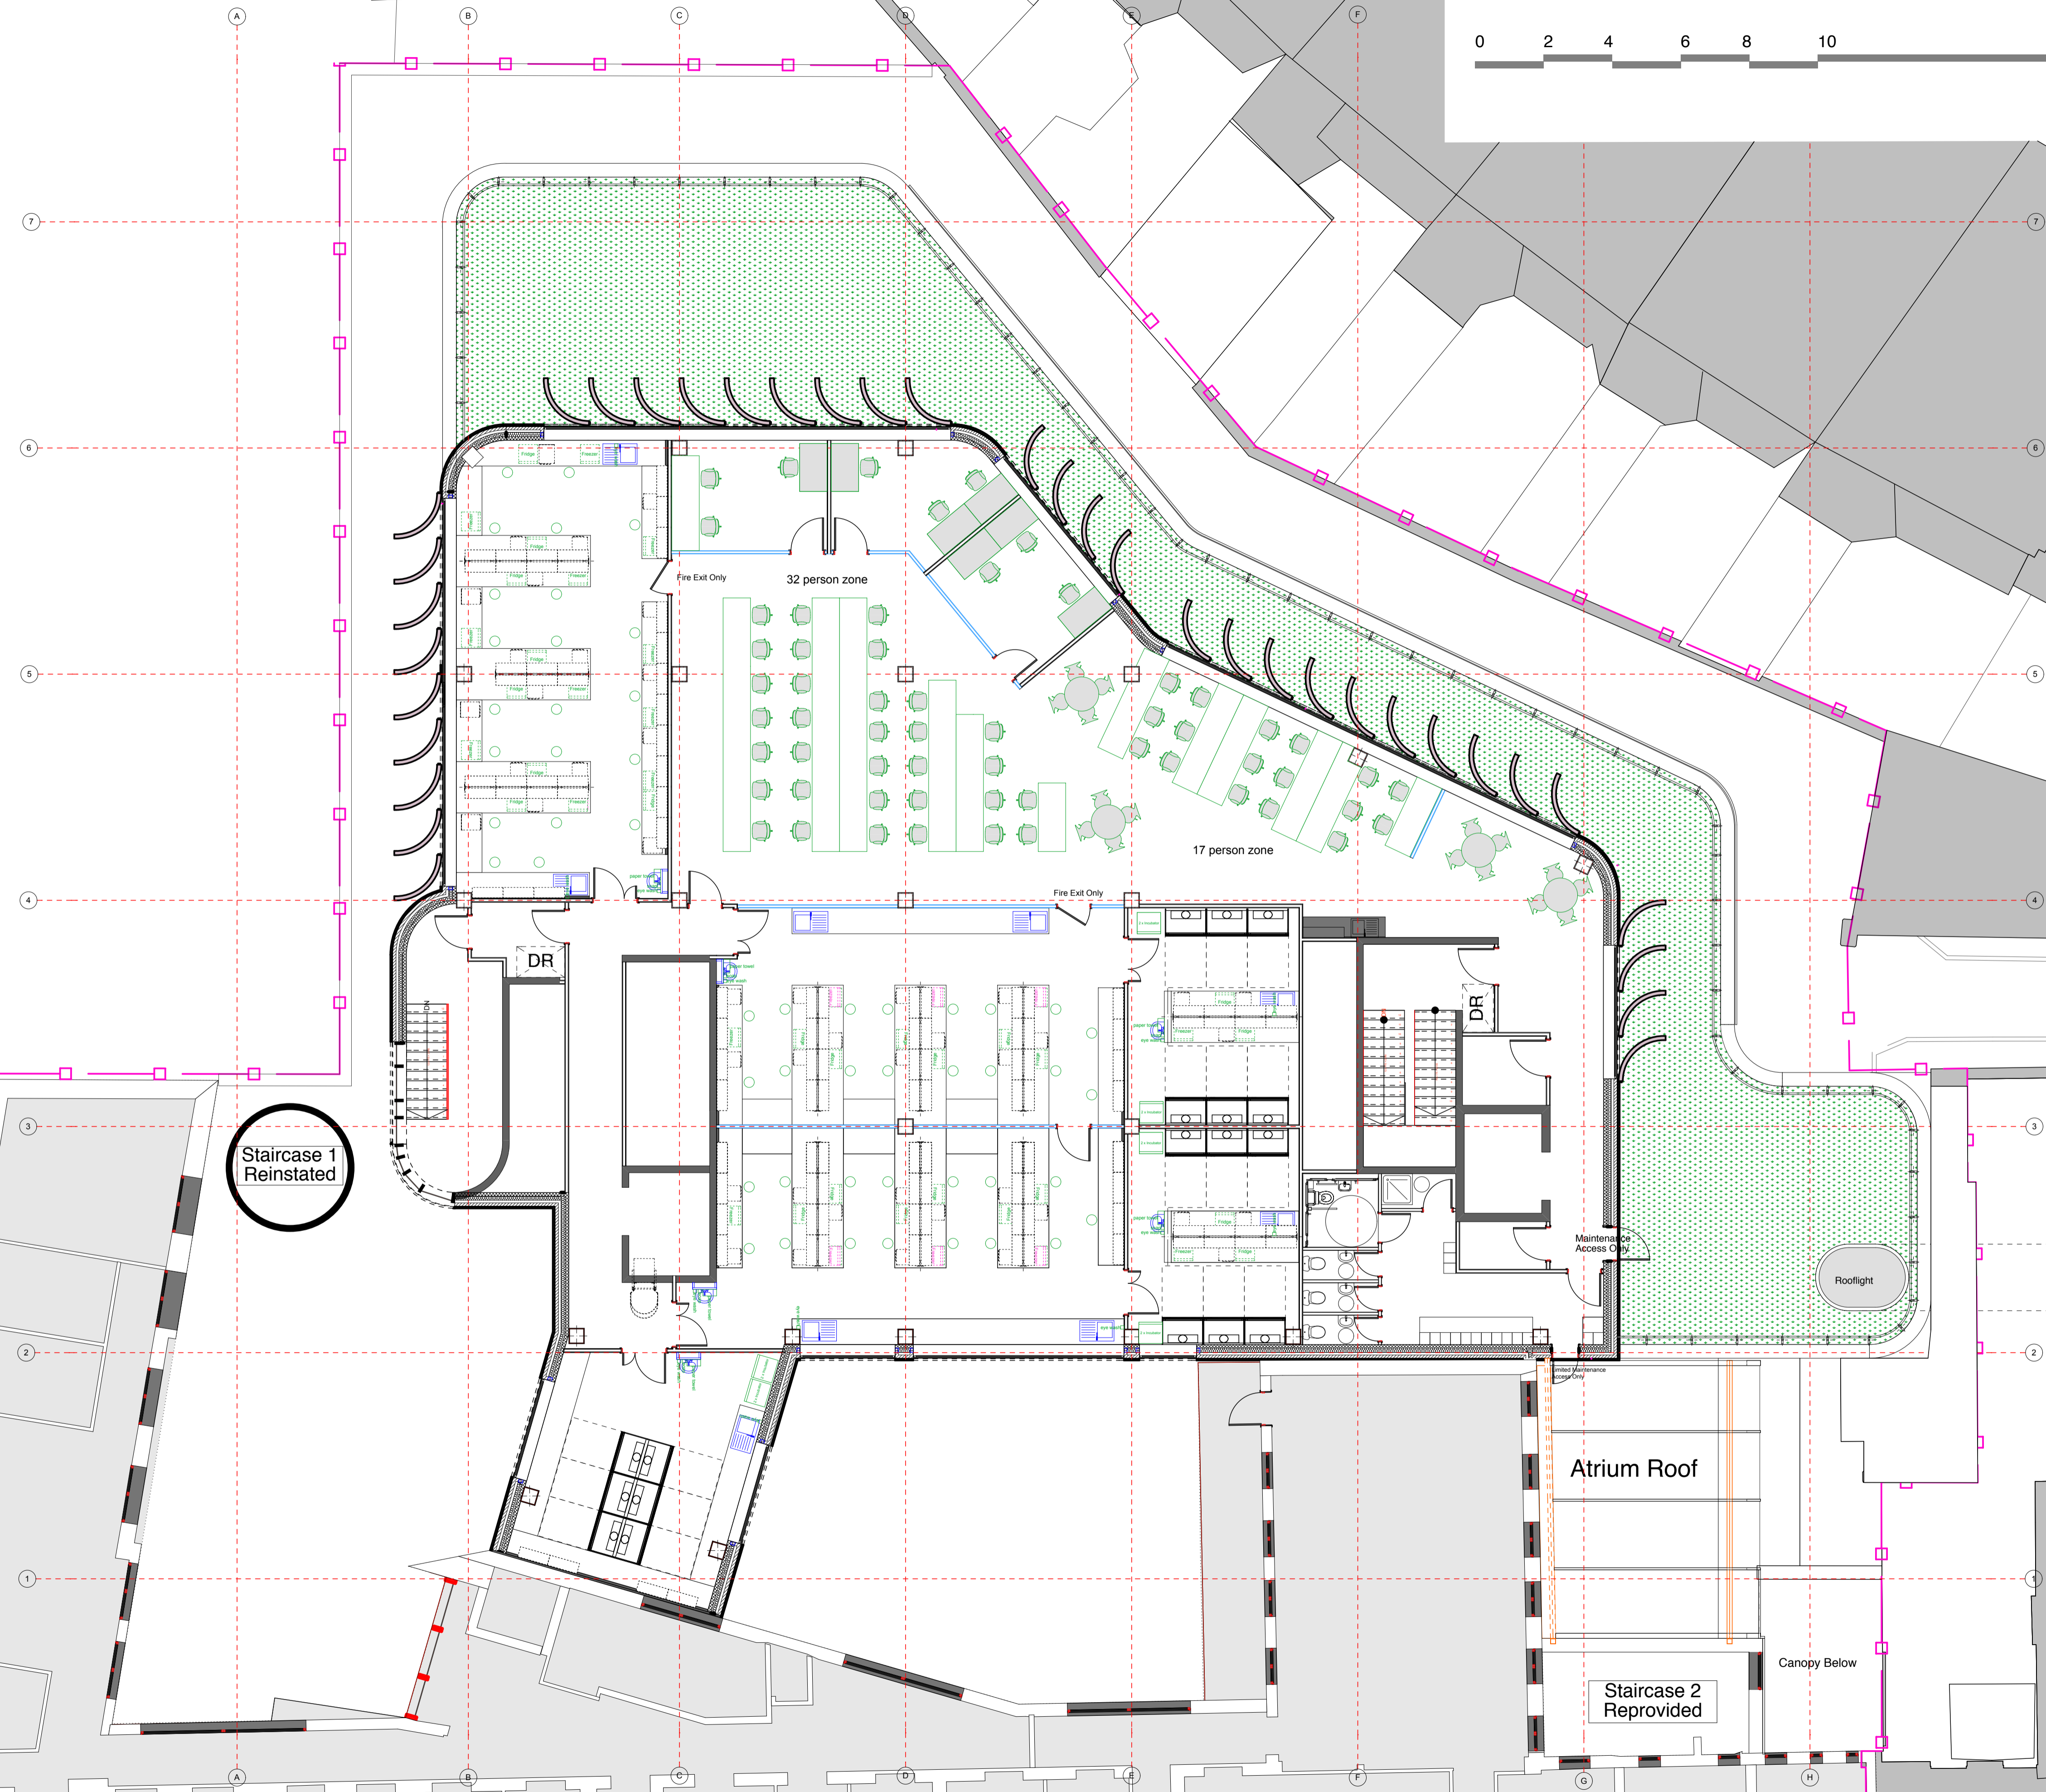


N

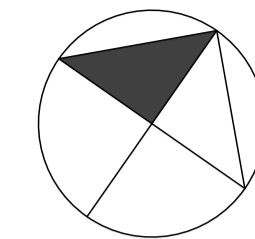

Staircase 1 Reinstated

Atrium Roof

Staircase 2 Reprovided

Canopy Below

Rooflight

Maintenance Access Only

DR

DR

32 person zone

17 person zone

Fire Exit Only

Fire Exit Only