



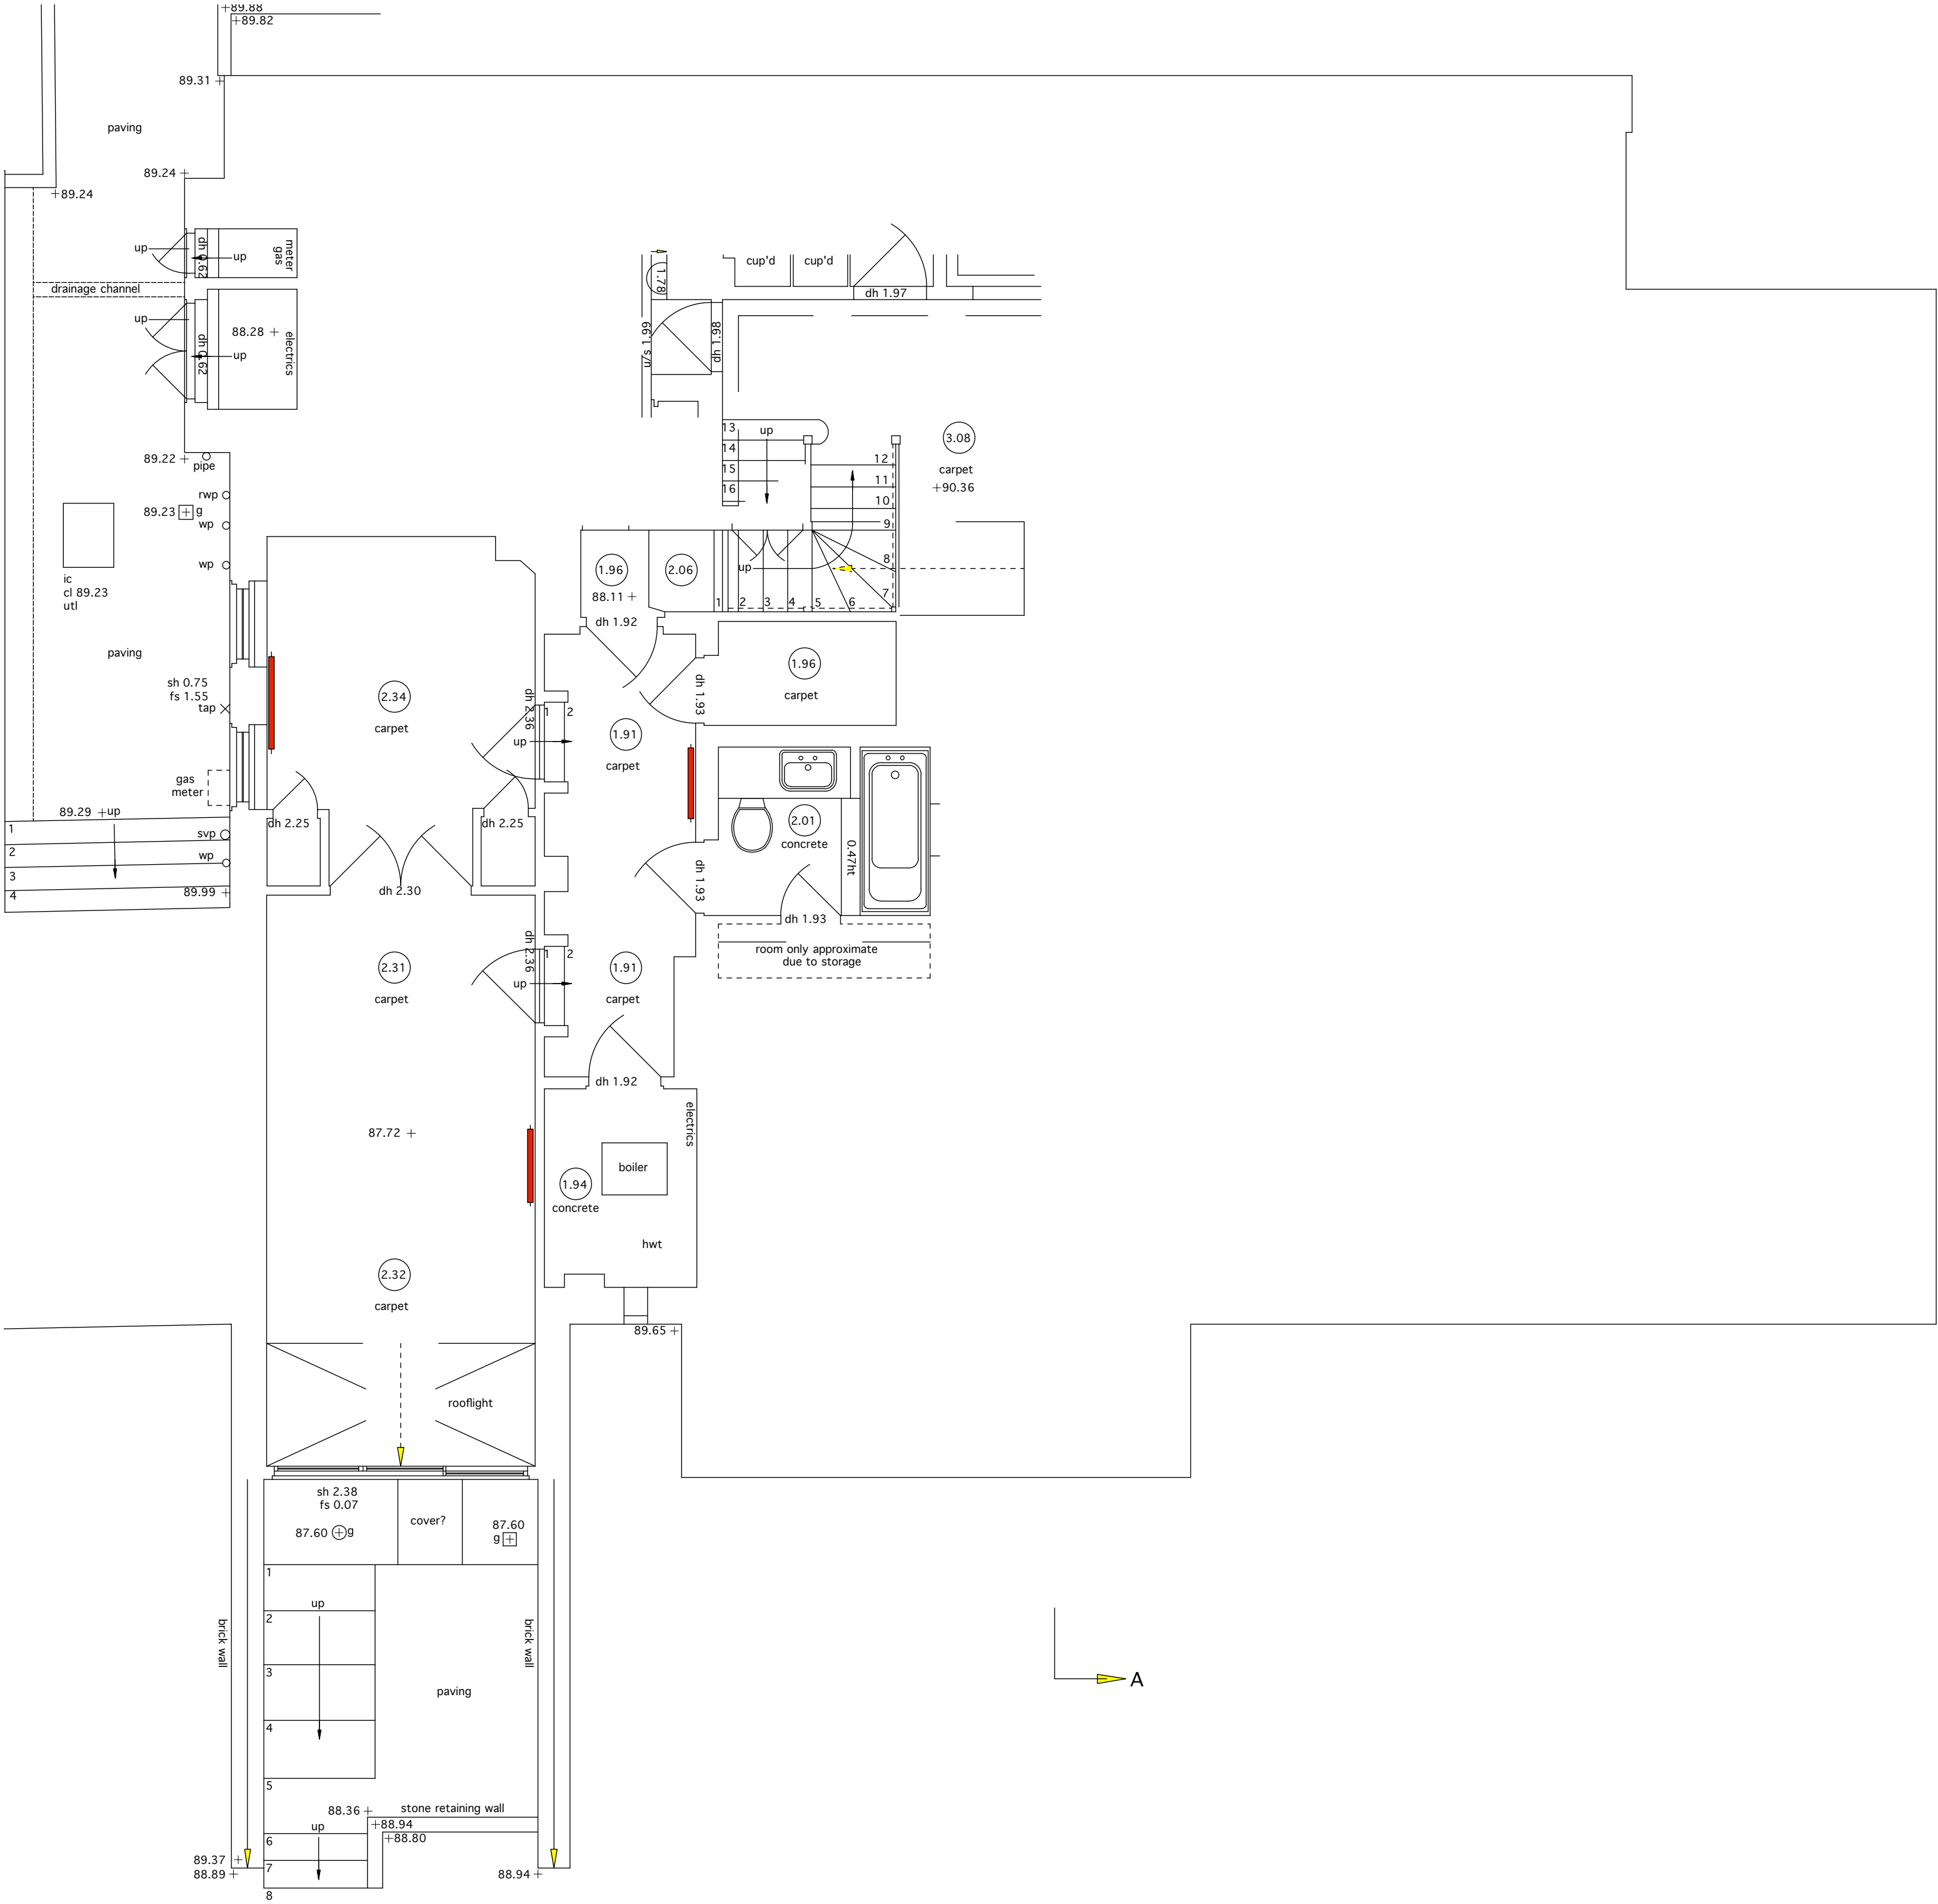

SURVEY

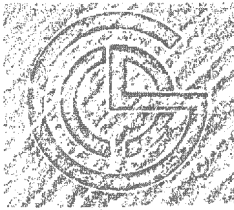

THE CHARLTON BROWN PARTNERSHIP
ARCHITECTS

The Old Chapel Shepherds Walk Hampstead London NW3 5UE T 020 7794 1234 F 020 7435 5085 E office@charltonbrown.com

8 GREENAWAY GARDENS, NW3

BASEMENT


1082/S 02



ALL DIMENSIONS TO BE VERIFIED ON SITE BEFORE COMMENCING ANY WORK OR MAKING SHOP DRAWINGS
NO DIMENSIONS ARE TO BE SCALED FROM THIS DRAWING

No.7

SURVEY

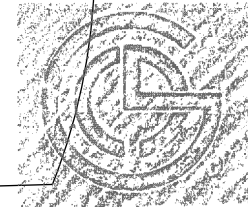

THE CHARLTON BROWN PARTNERSHIP
ARCHITECTS

The Old Chapel Shepherds Walk Hampstead, London NW3 5UE T 020 7794 1234 F 020 7435 5085 E office@charltonbrown.com

8 GREENAWAY GARDENS, NW3


GROUND FLOOR

1082/S 03

Date Aug 2008 Scale 1:50 This drawing is copyright Revisions



SURVEY

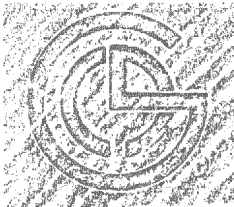

THE CHARLTON BROWN PARTNERSHIP
ARCHITECTS

The Old Chapel Shepherds Walk Hampstead London NW3 5UE T 020 7794 1234 F 020 7435 5085 E office@charltonbrown.com


8 GREENAWAY GARDENS, NW3

FIRST FLOOR

1082/S 04




- sh sill to head height
- fs floor to sill height
- u/s underside height
- t/s topside height
- fb floorboard direction
- conc concrete
- rl roof light
- cup'd cupboard
- fp fireplace
- sd sliding door
- svp soil and vent pipe
- rwp rain water pipe
- © carpet
- (3.17) room height
- roof slope

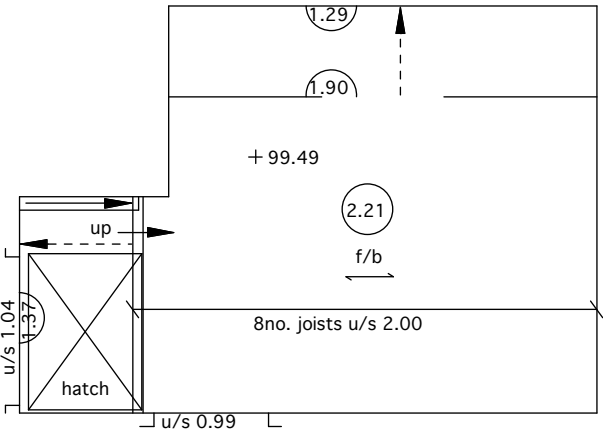

ROOF SPACE

SURVEY

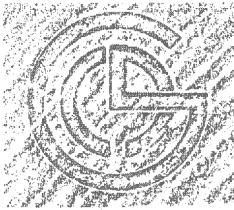

THE CHARLTON BROWN PARTNERSHIP
ARCHITECTS

The Old Chapel Shepherds Walk Hampstead London NW3 5UE T 020 7794 1234 F 020 7435 5085 E office@charltonbrown.com

8 GREENAWAY GARDENS, NW3

SECOND FLOOR

1082/S 05