


PLAN VIEW ON 133.960m LEVEL: - SCALE 1:50  
SHOWING EXISTING LAYOUT

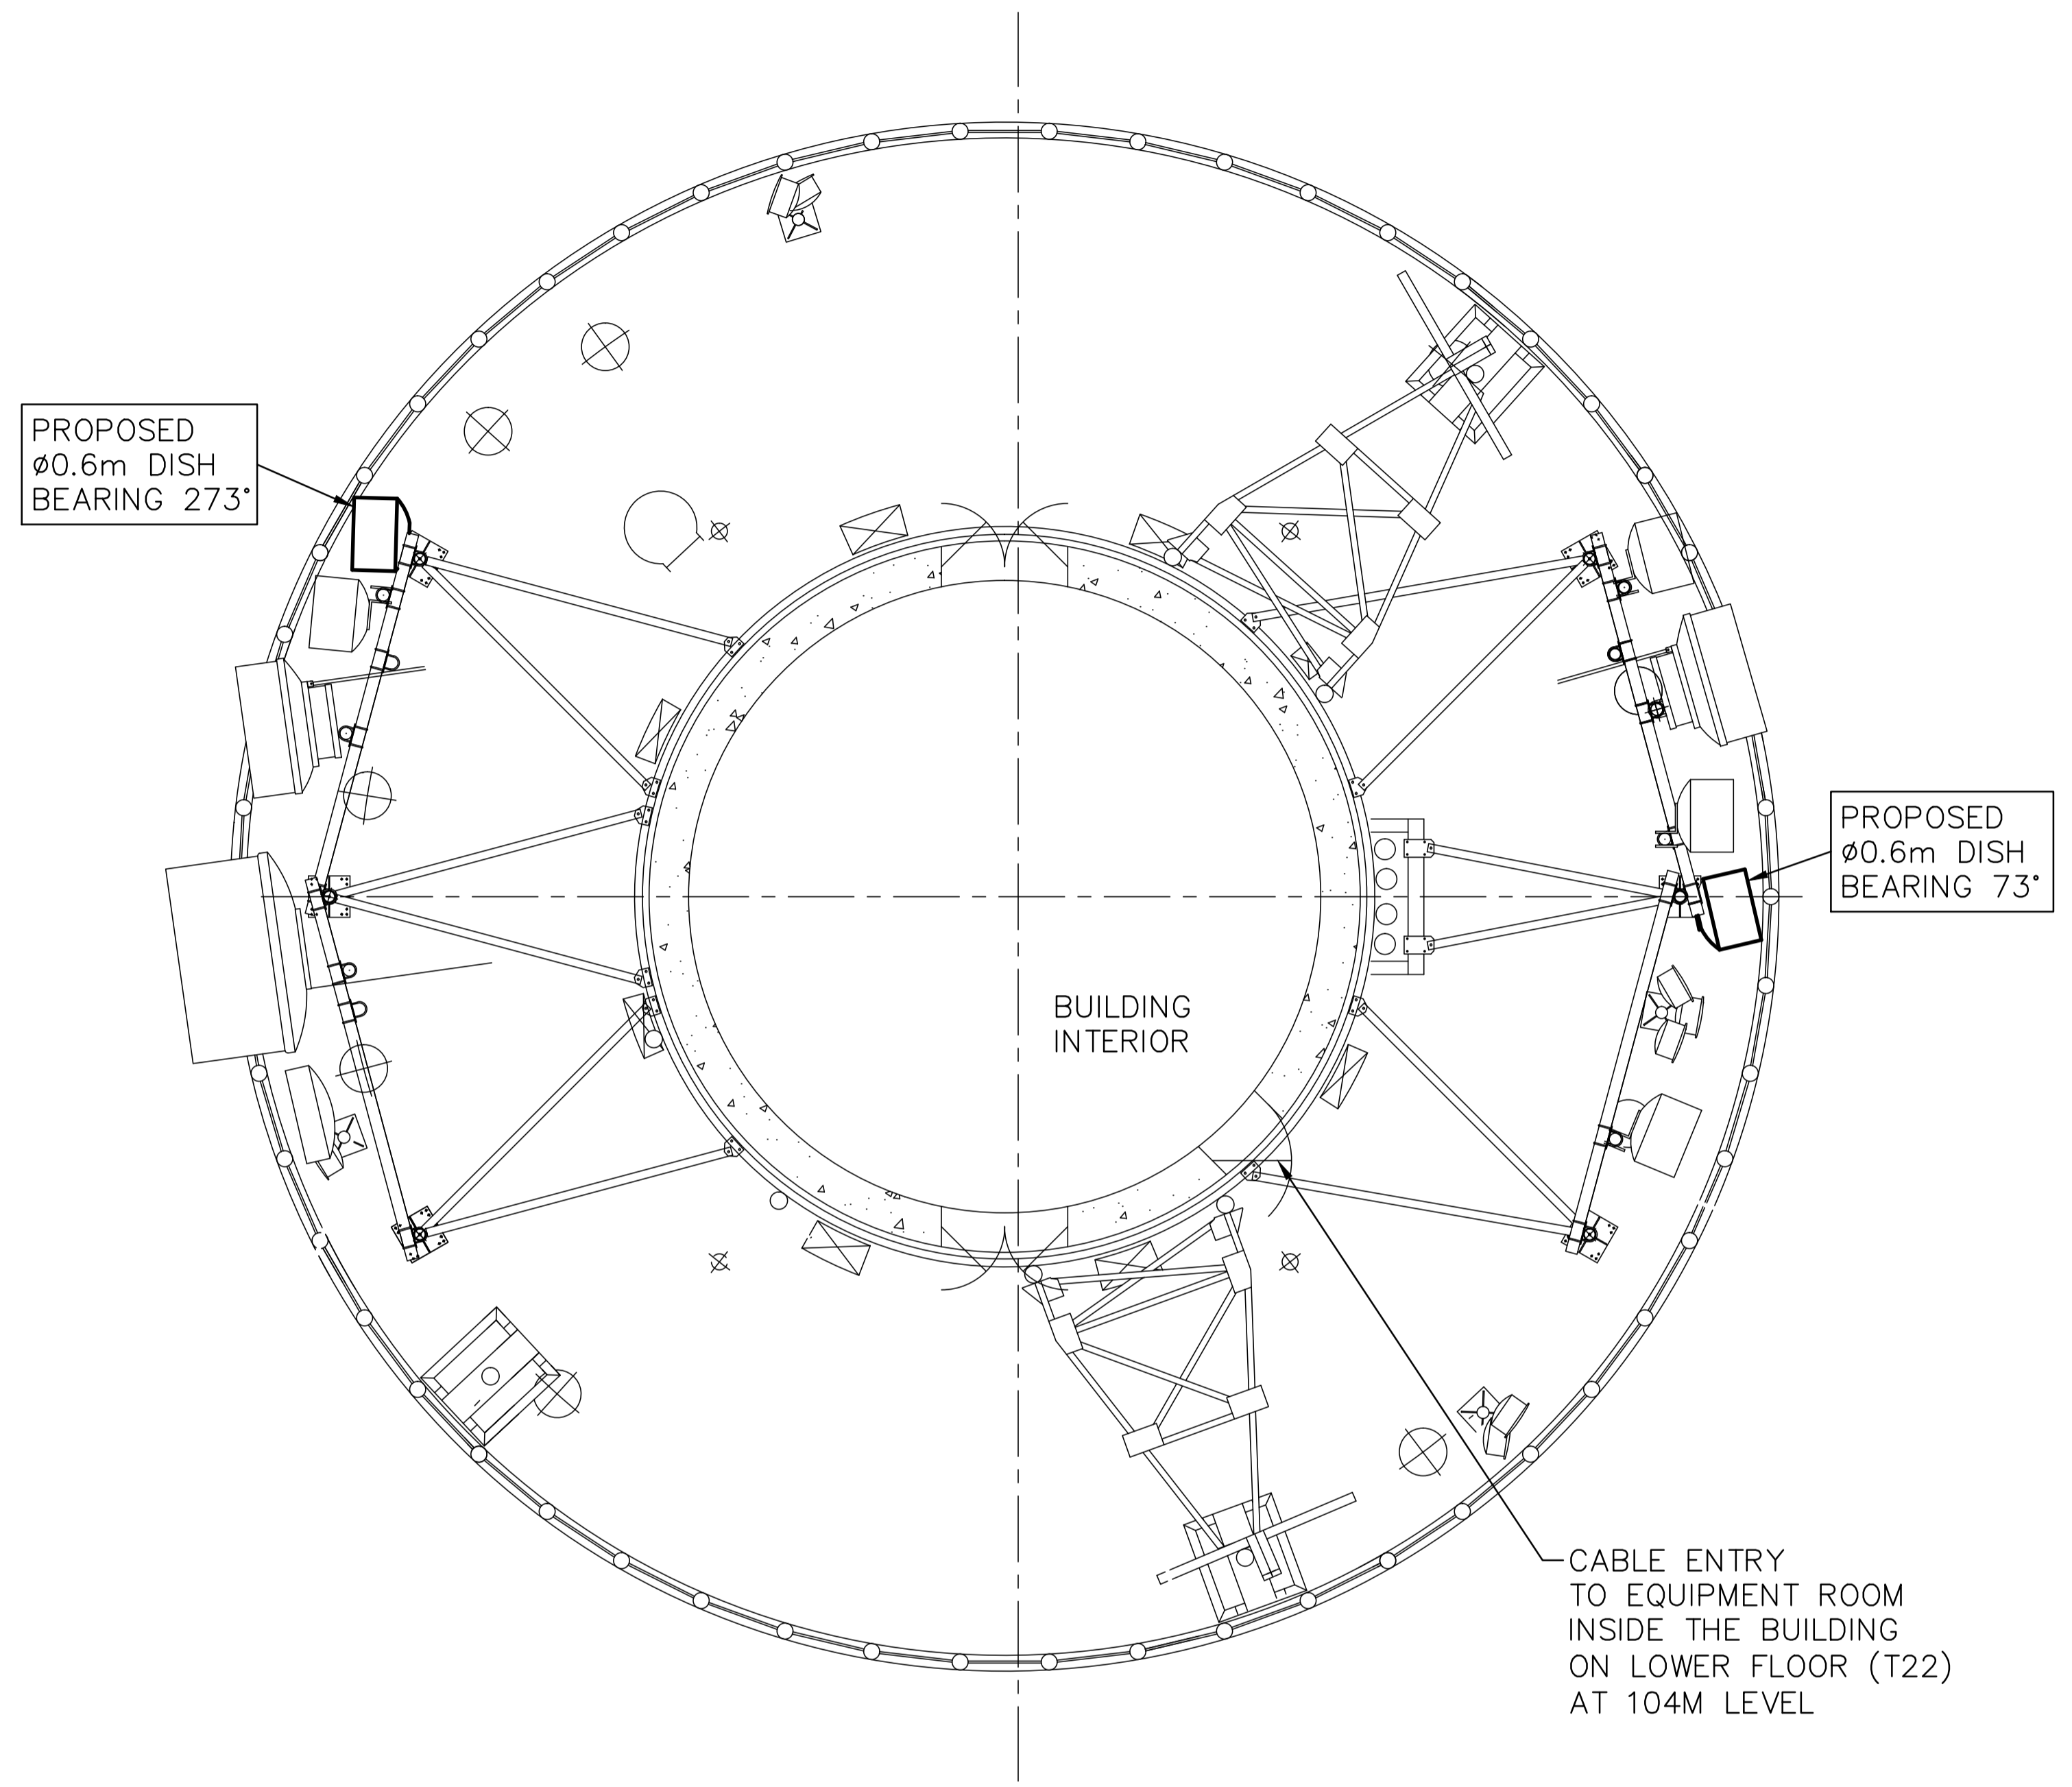

PLAN VIEW ON 133.960m LEVEL: - SCALE 1:50  
SHOWING PROPOSED LAYOUT

DIMENSIONS IN mm UNLESS OTHERWISE STATED

© British Telecommunications plc 2014

DO NOT SCALE

ORIGINAL SCALE 1:50

<p>A1 A2</p> <p>DRN S.A.D CKD CERTIFICATION DESIGNER</p> <p>CLIENT S.SIMIOU</p> <p>DATE 23/06/2015</p>	<p>ANY MODIFICATION TO THE DRAWING OR THE USE OF ALTERNATIVE ITEMS TO THOSE SPECIFIED MUST BE AGREED WITH THE DESIGNER.</p>	MATERIAL		<p>A</p>	<p>LONDON TELECOM TOWER PROPOSAL FOR 2X 0.6M DIAMETER AERIALS BEARING 73 AND 273 DEGREES AT 134M LEVEL</p>	REFERENCES
		FINISH				<p>S/A 2015/0375-76</p> <p>2X 0.6 DISHES T194 T193</p>
		AMENDMENT		ISSUE	BT TSO	<p>UK RSDO   WL 4004869   SHT 02 OF 04</p>

ML4004869S2