



ELEVATION VIEW OF TOWER  
FACING WEST  
SCALE 1:300

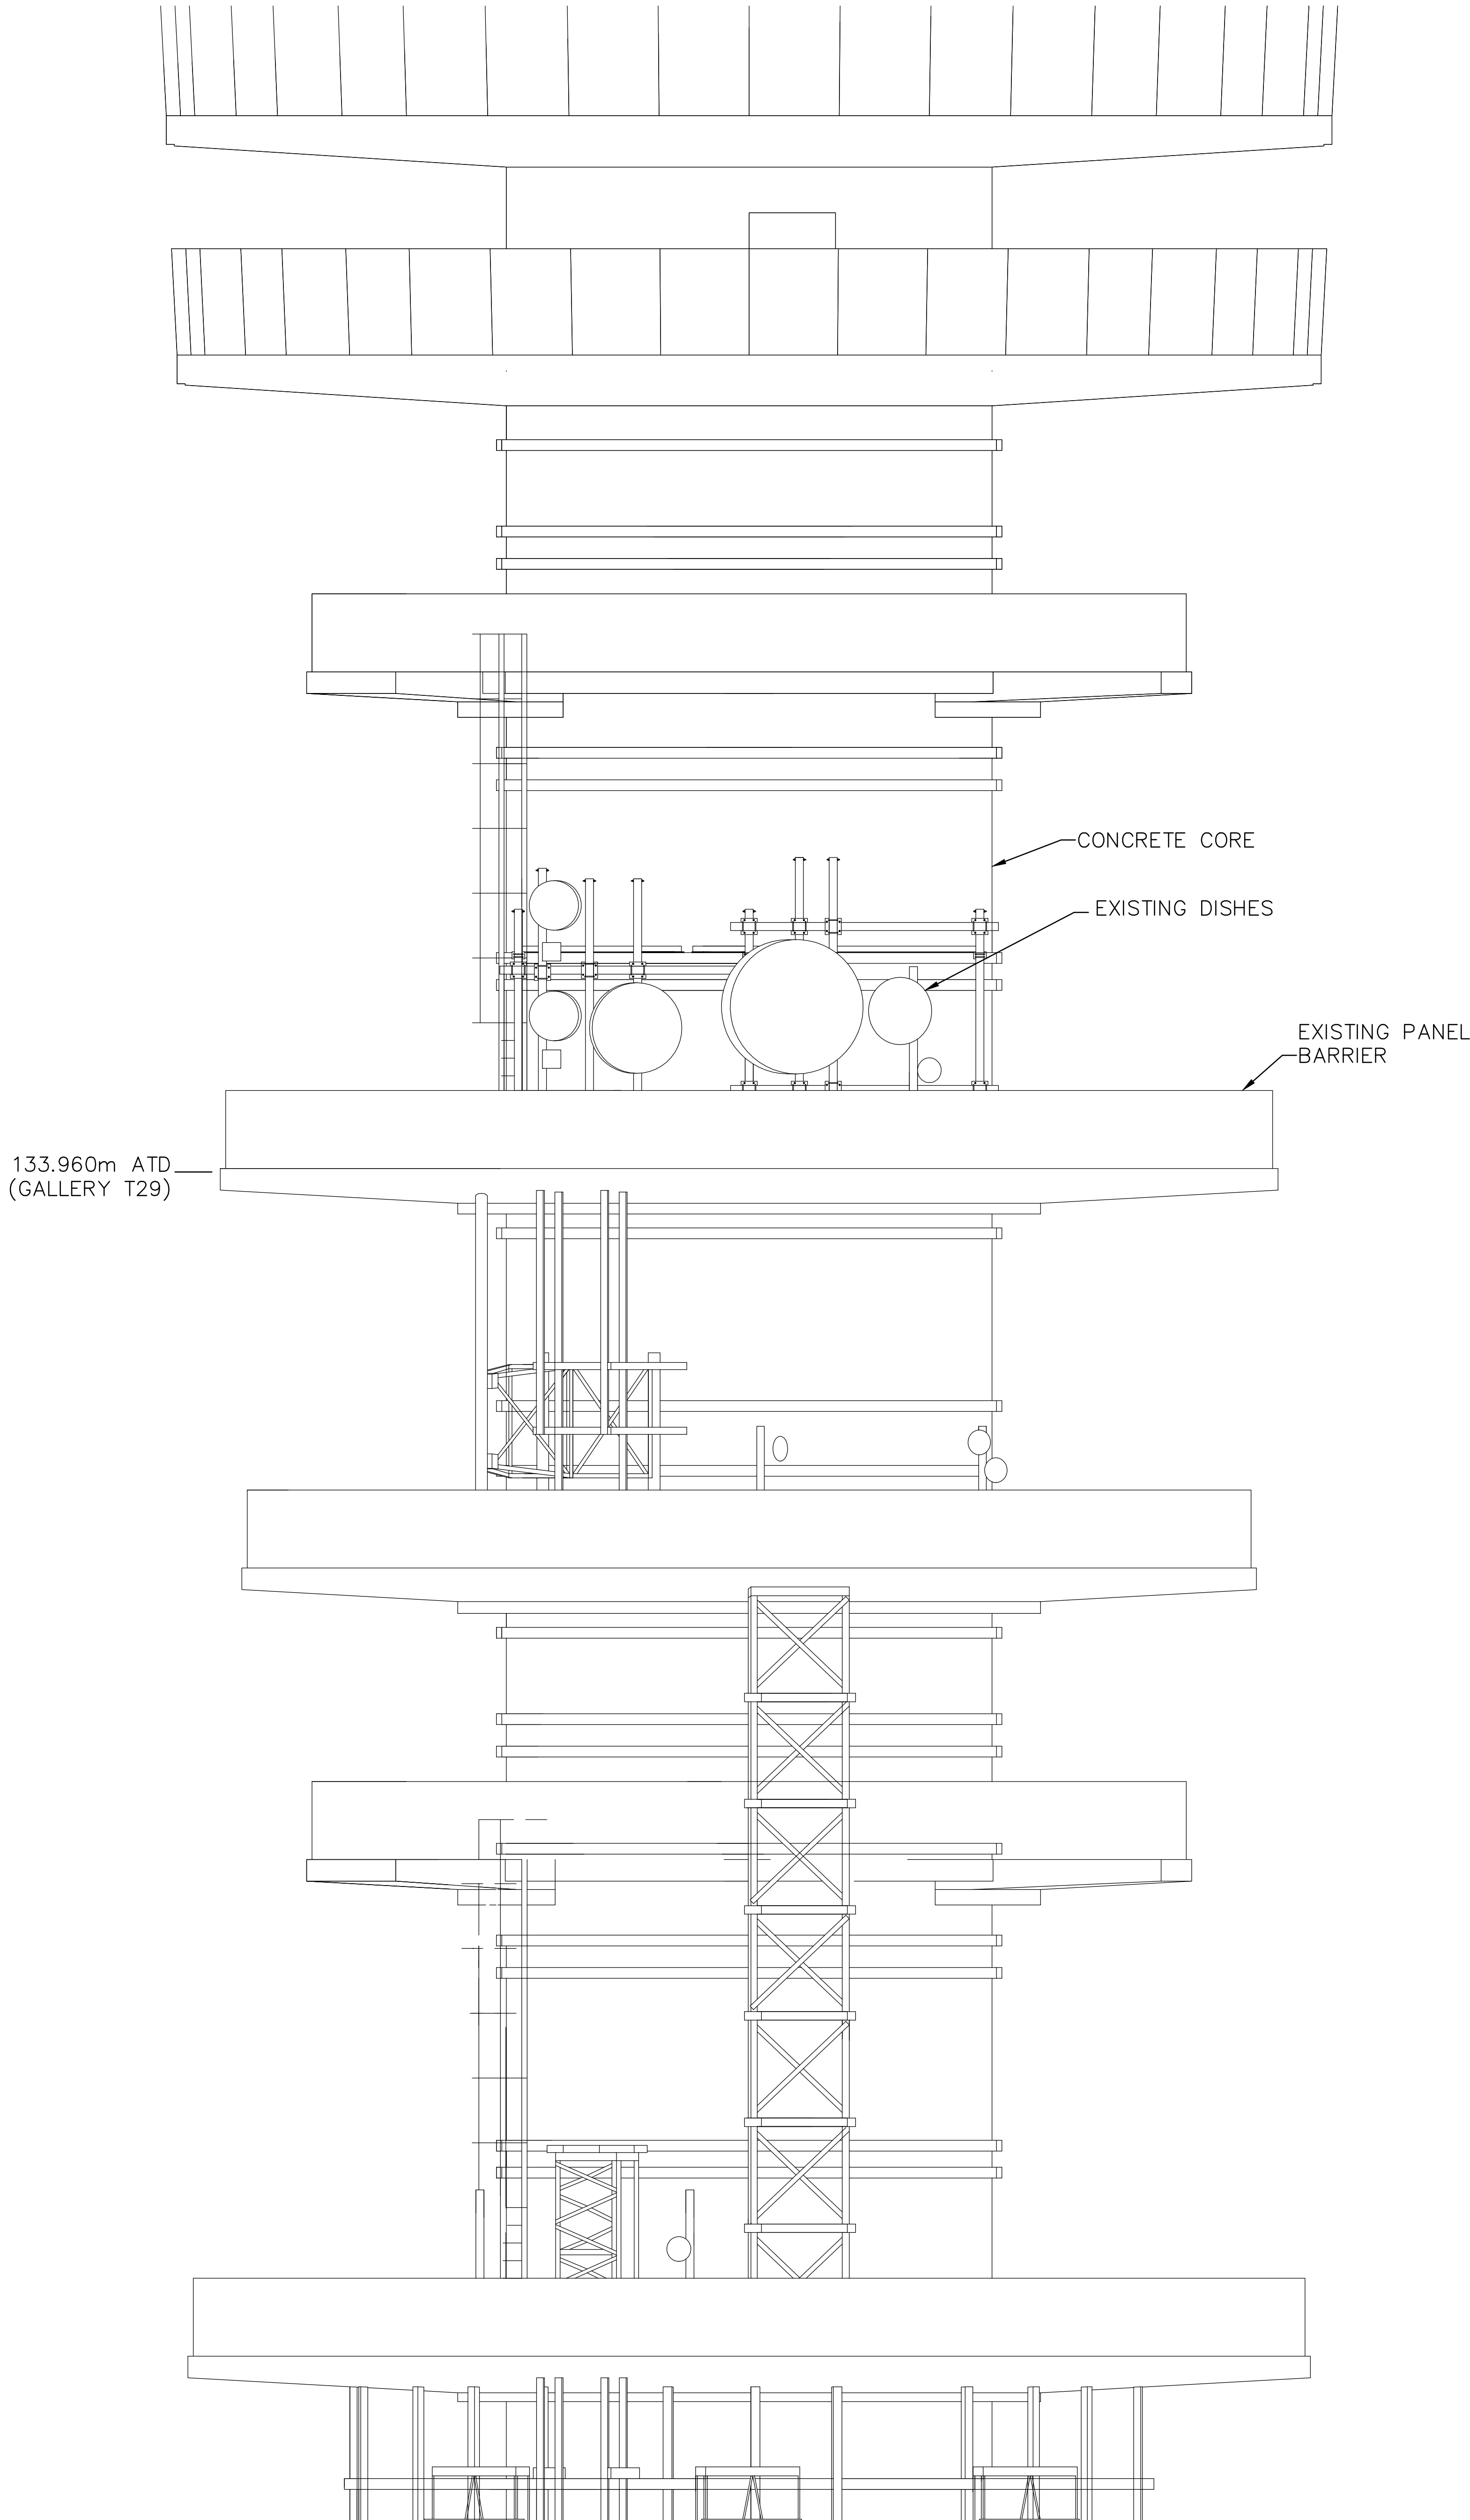

ENLARGED PART ELEVATION VIEW OF TOWER FACING WEST  
SHOWING EXISTING AERIALS  
SCALE 1:50

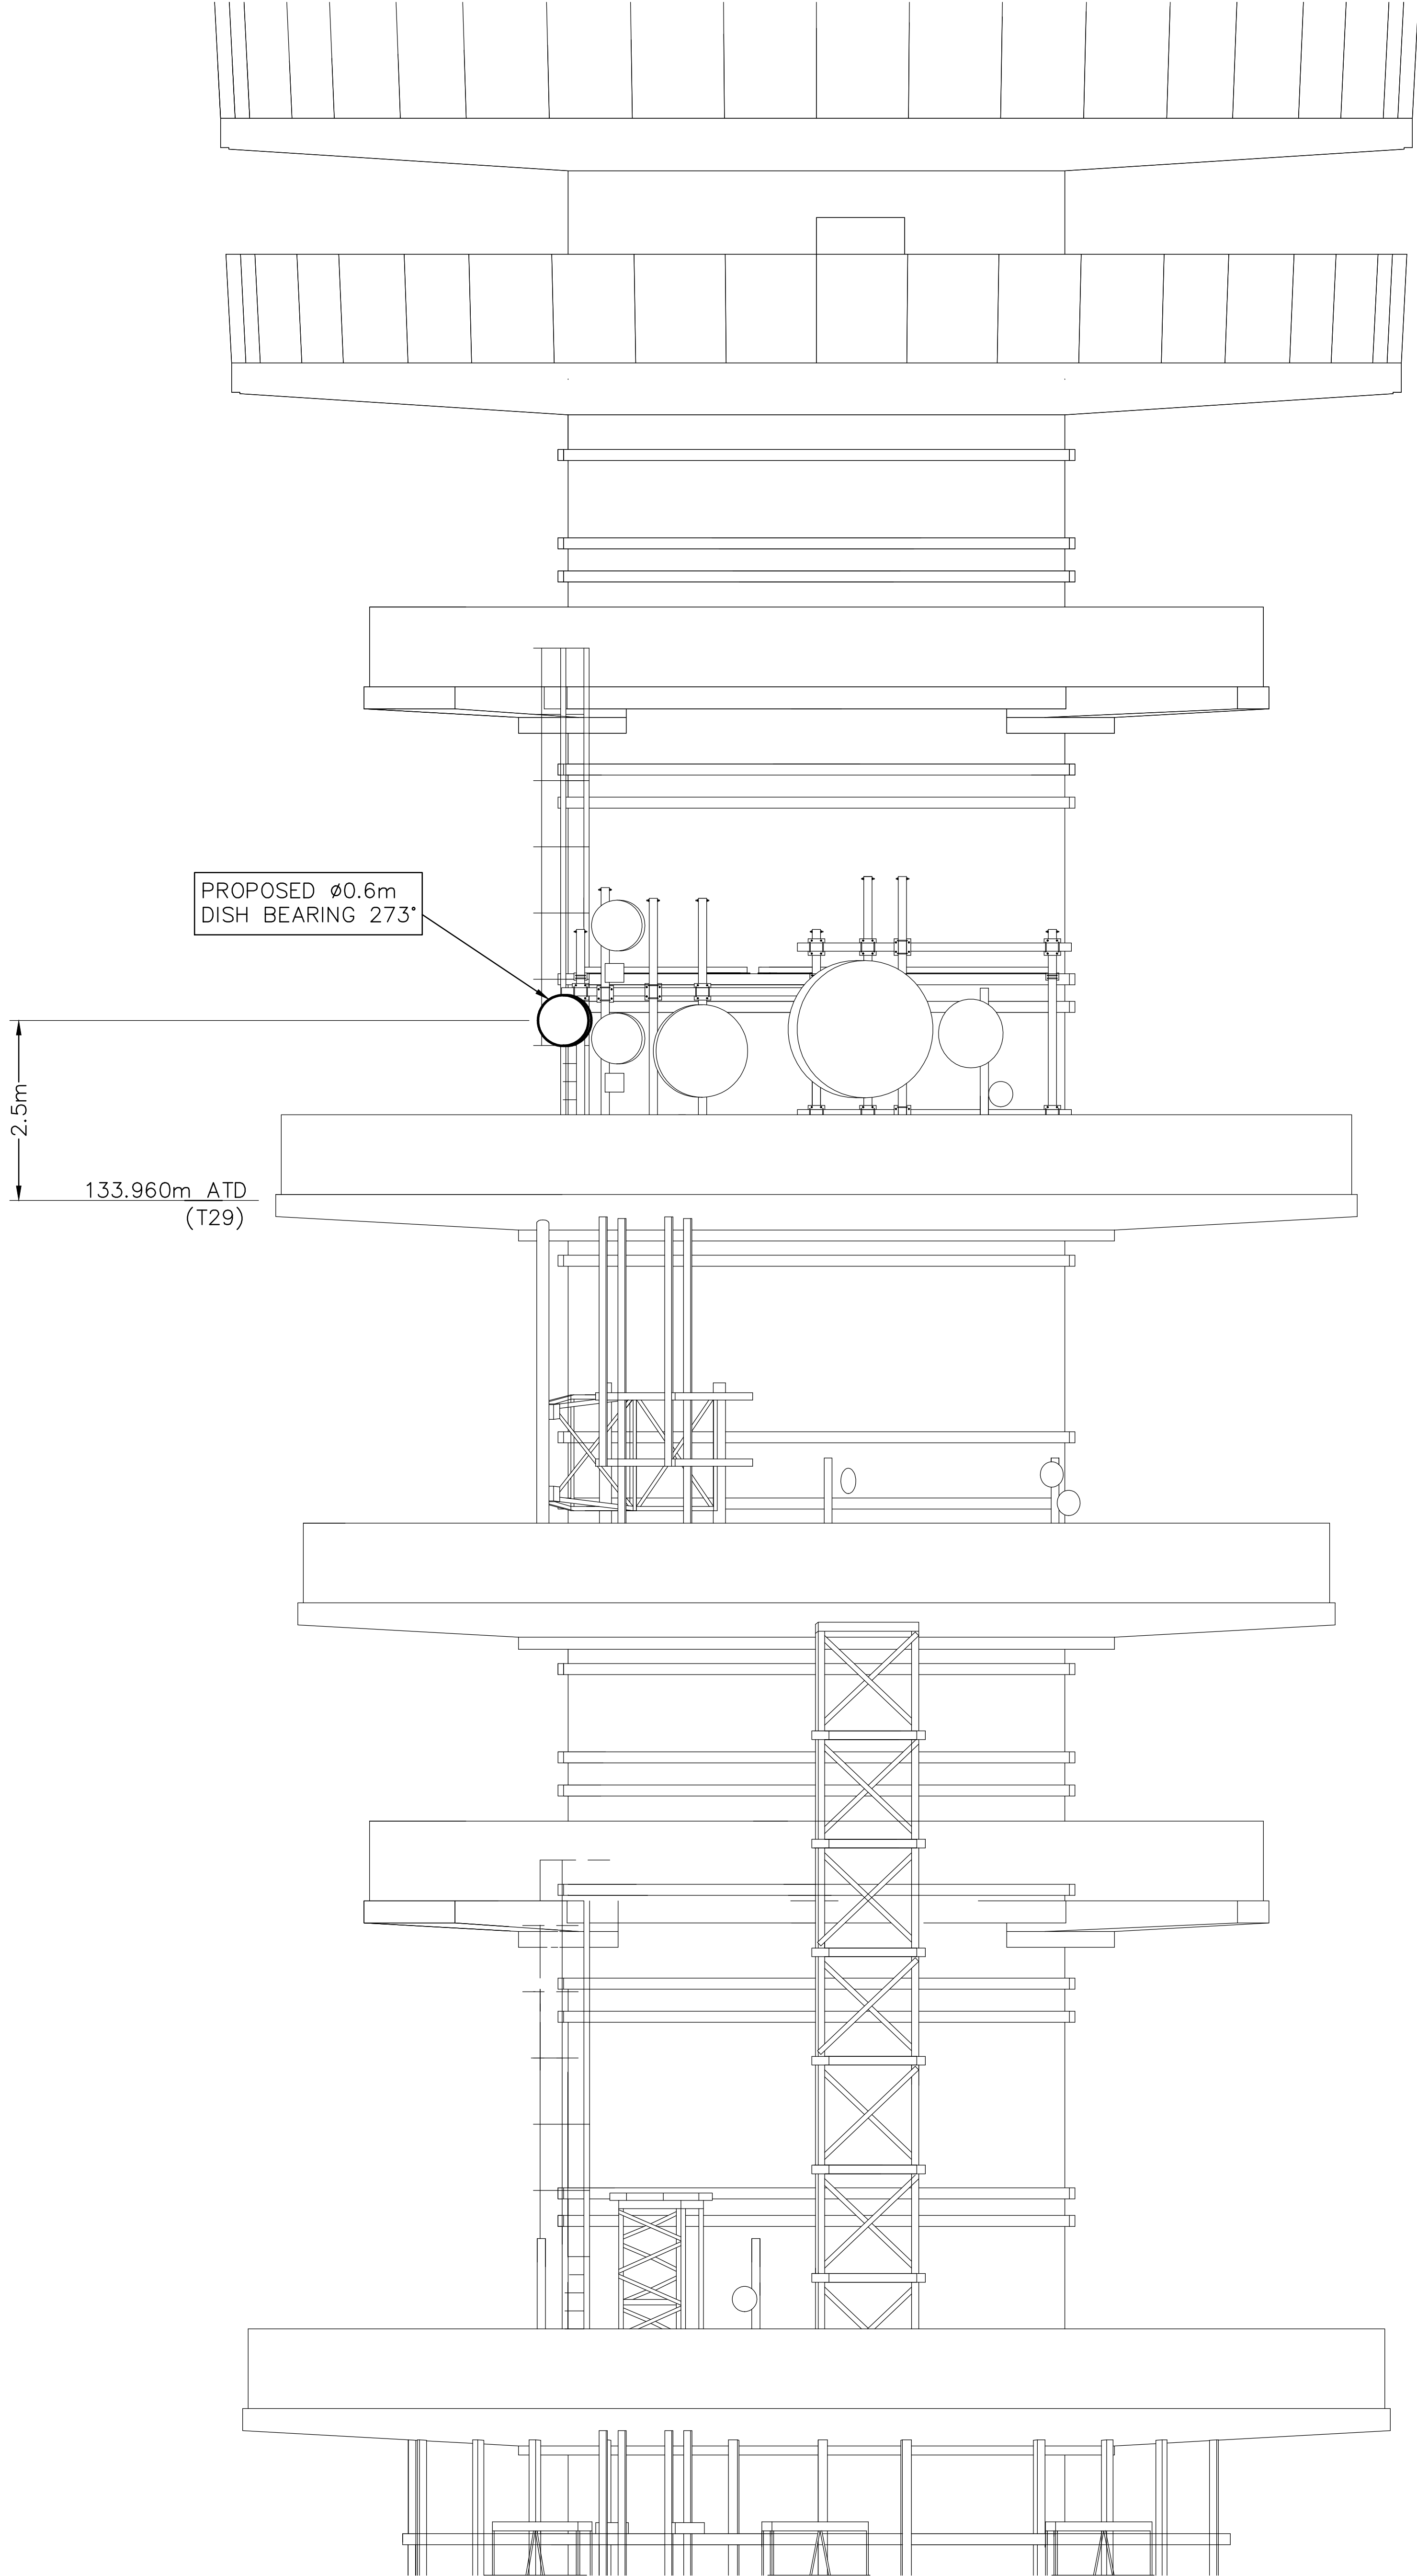

PART ELEVATION VIEW OF TOWER FACING WEST  
SHOWING PROPOSED AERIALS  
SCALE 1:50

A0 A1	DRN S.A.D CKD	ANY-MODIFICATION TO THE DRAWING OR THE USE OF ALTERNATIVE ITEMS TO THOSE SPECIFIED MUST BE AGREED WITH THE DESIGNER.
	CERTIFICATION DESIGNER	
	CLIENT S.SIMIOU	
DATE 23/06/15		

MATERIAL		A		LONDON TELECOM TOWER PROPOSAL FOR 2X 0.6M DIAMETER DISH AERIALS BEARING 73 AND 273 DEGREES AT 134M LEVEL	REFERENCES
FINISH					S/A 2015/0375-0376 2X 0.6M DISHES T194 T193
	AMENDMENT	ISSUE	BT TSO	UK RS00	WL 4004689 SHT 04 OF 04