



Rev	Amendment	Date
A	Rear escape stair omitted, run on front stair amended	15/05/07
B	Flush threshold to rear external doors, internal doors to comply with lifetime homes, ensure WC to comply with part M	15/07/02



Previous Revisions available on request

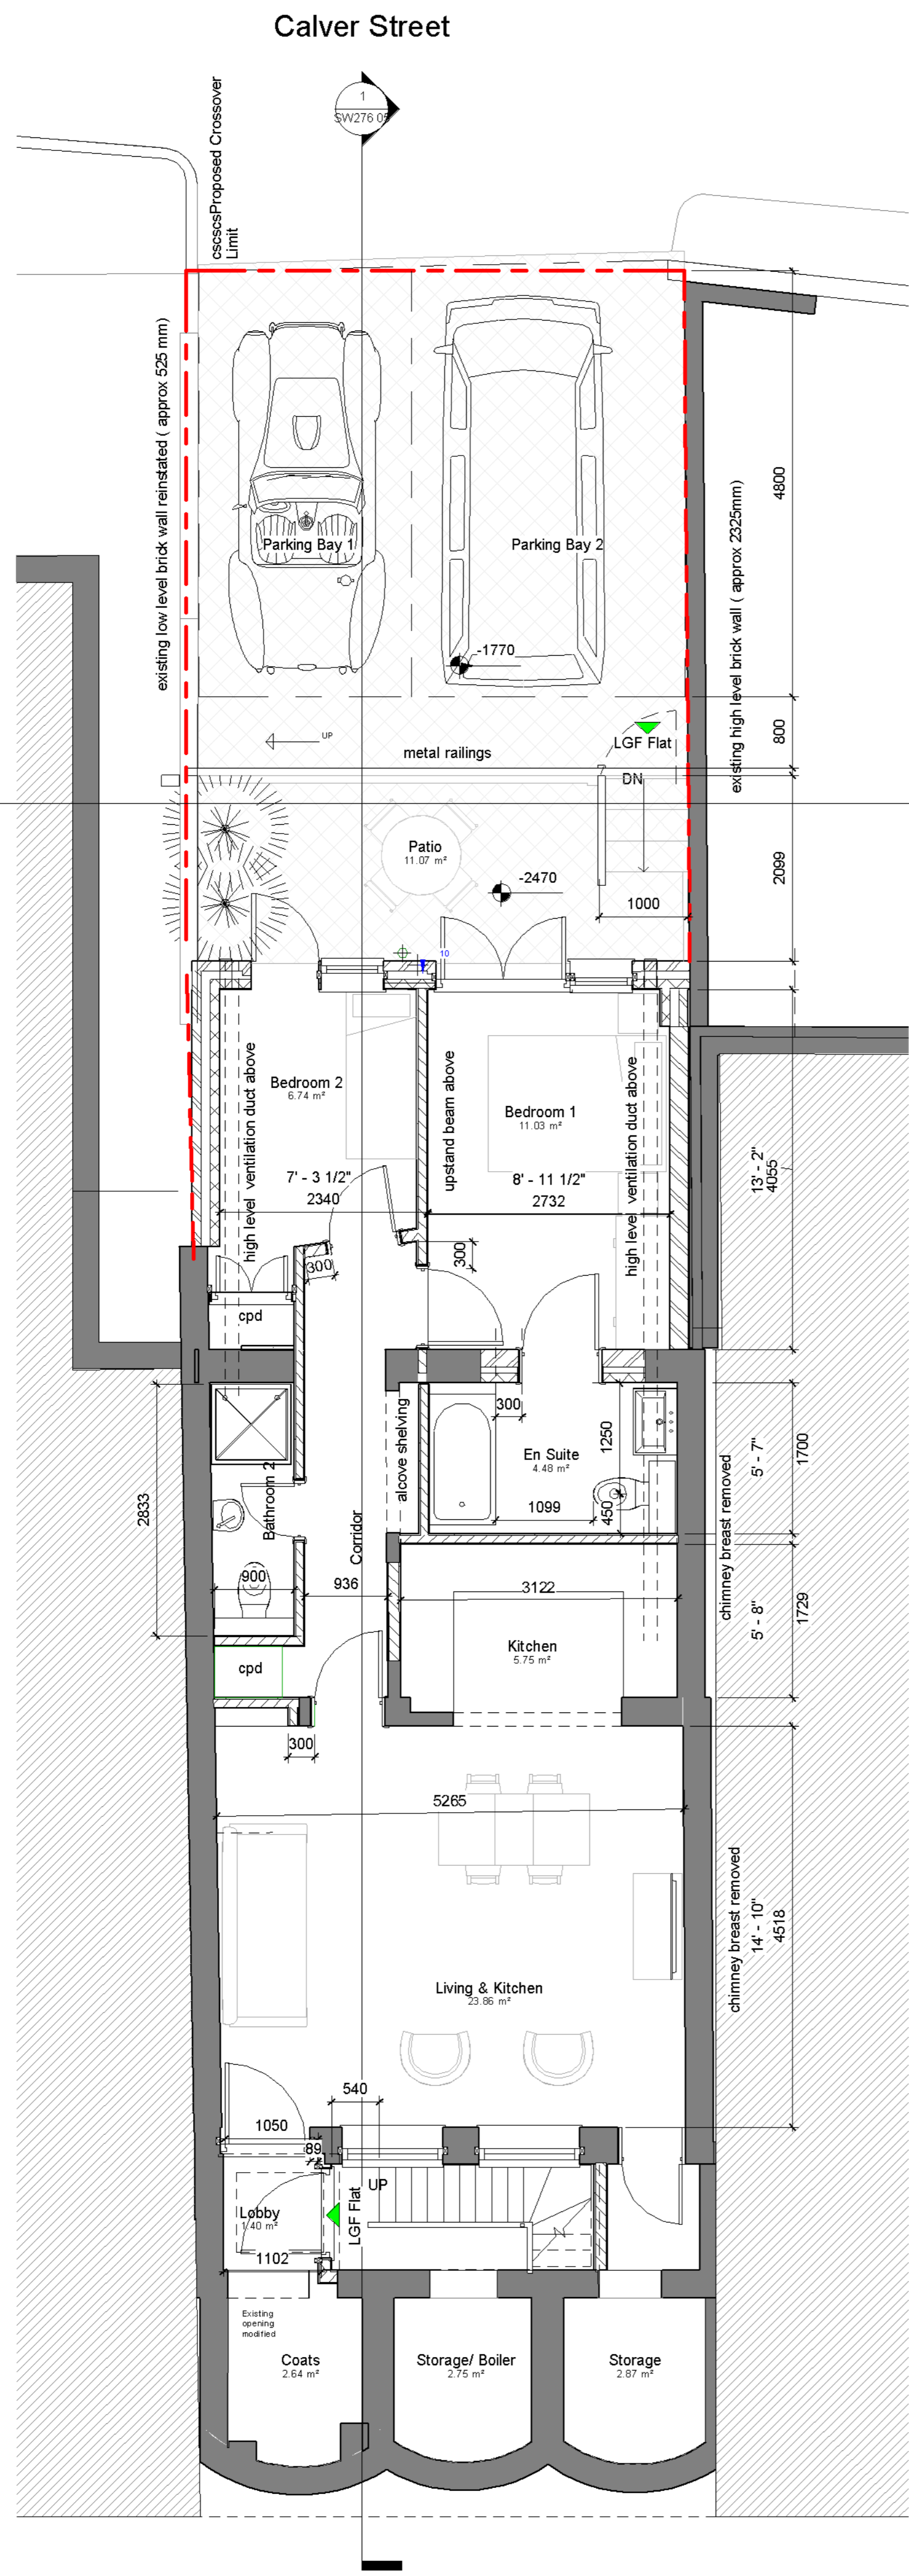

Proposed Lower Ground Floor Level.
1 : 50

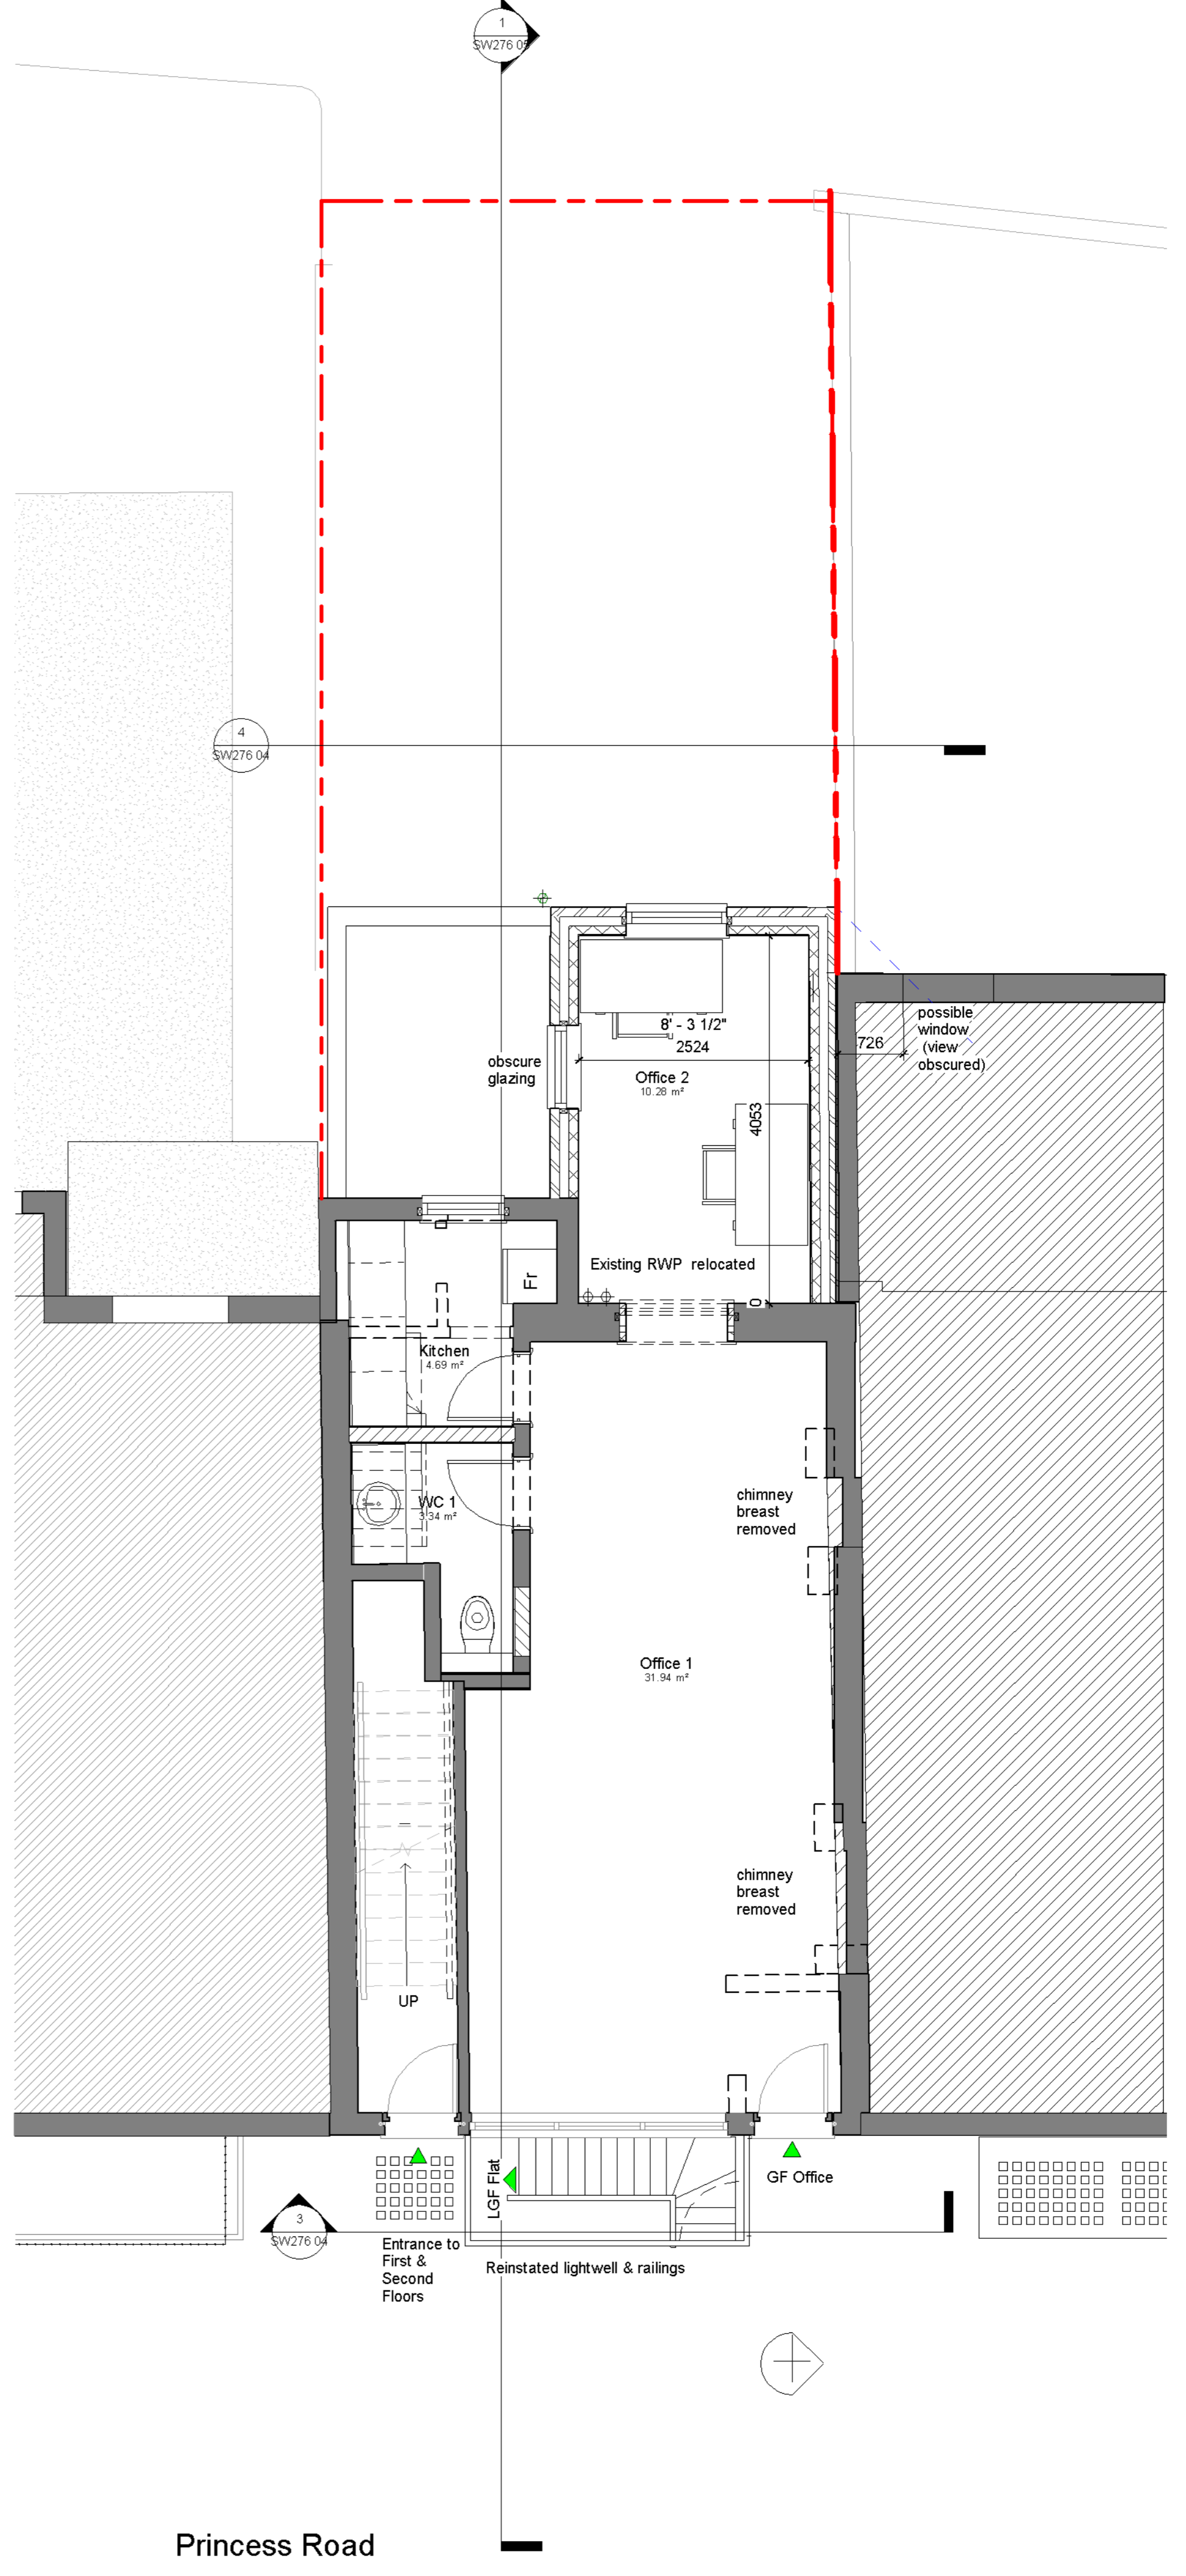

Proposed Ground Floor Level
1 : 50

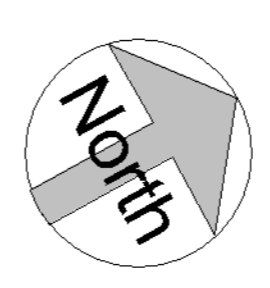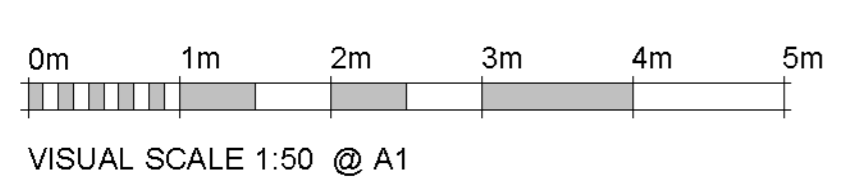

STEPHEN WAX
ARCHITECTURE, PLANNING, PROJECT MANAGEMENT, DEVELOPMENT
2ND FLOOR, COMPASS HOUSE
PYNACLES CLOSE,
STANMORE, MIDDLESEX, HA7 4AF
TEL: 020 8954 6000
WWW.STEPHENWAXARCHITECTS.COM

Client Mr. P. Fraser	Site Address 21 Princess Road, London NW1 8JR	Date 05/05/05	Scale 1 : 50
Title Proposed Plans	Drawing SW276 03	Revision B	Sheet 1/1