

Revisions




BACK (WEST)



SIDE (SOUTH)



FRONT (EAST)

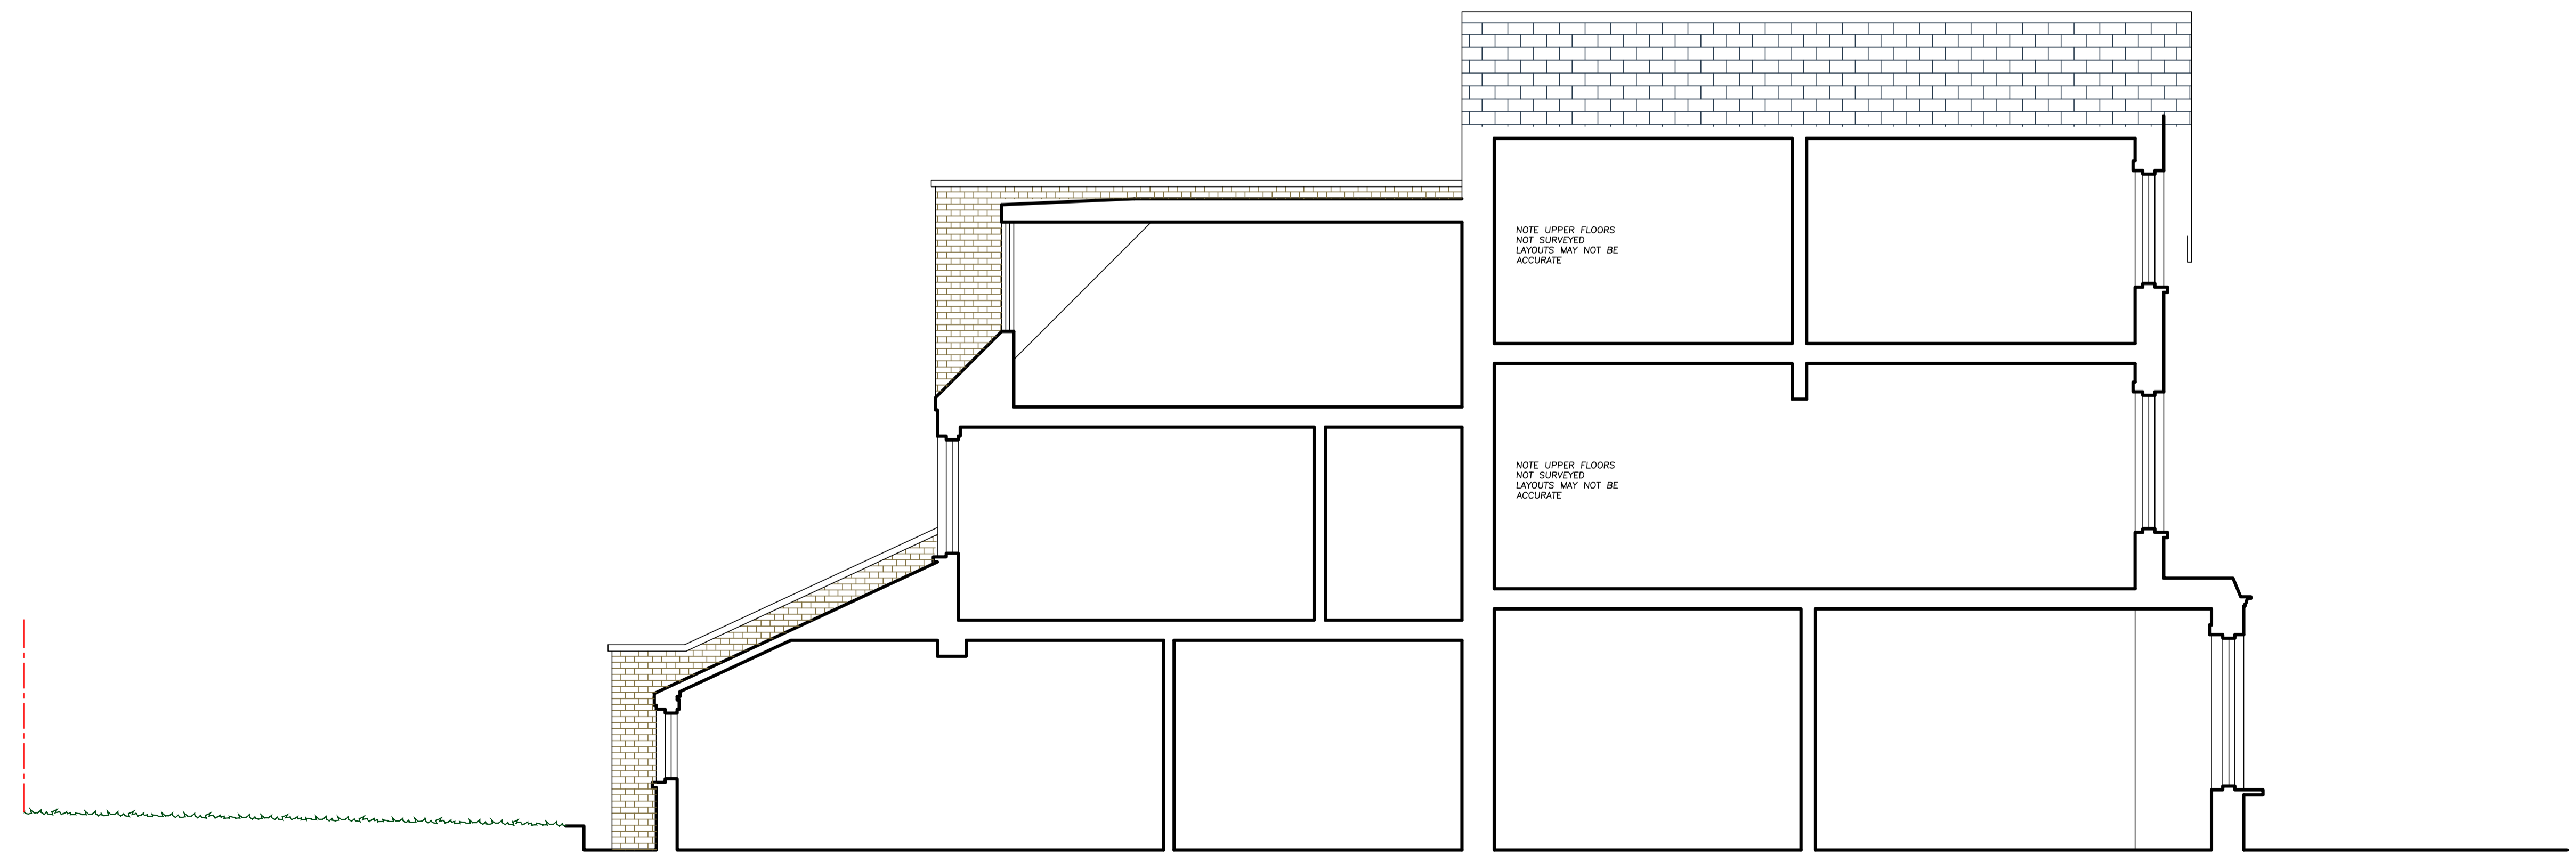

SECTION A-A

0 1 2 3 5m 10m

Architecture and Design © Copyright
STEPHEN BRANDES ARCHITECTS
5 Spedan Close Hampstead London NW3 7XF
architects@brandes.co.uk Tel 020 7431 2225

Job Title
**RUDALL CRESCENT
LONDON NW3**

Drawing Title
**EXISTING ELEVATIONS
& SECTION**

SCALE 1:50 @ A1	CAD Information
DATE MAY 15	
DRAWN SB	
ISSUE SURVEY	

Job No. 567	Drawing No. 003	Rev.
-----------------------	---------------------------	------