



Two Bedroom Flat - GIA 75m²


FIRST FLOOR
Studio Flat - GIA 32.7m²

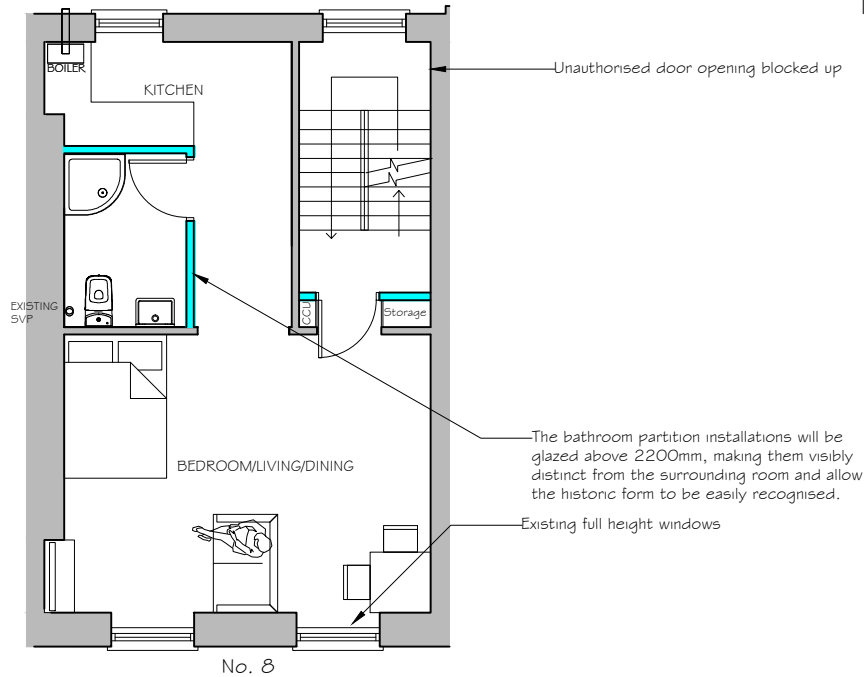

SECOND FLOOR

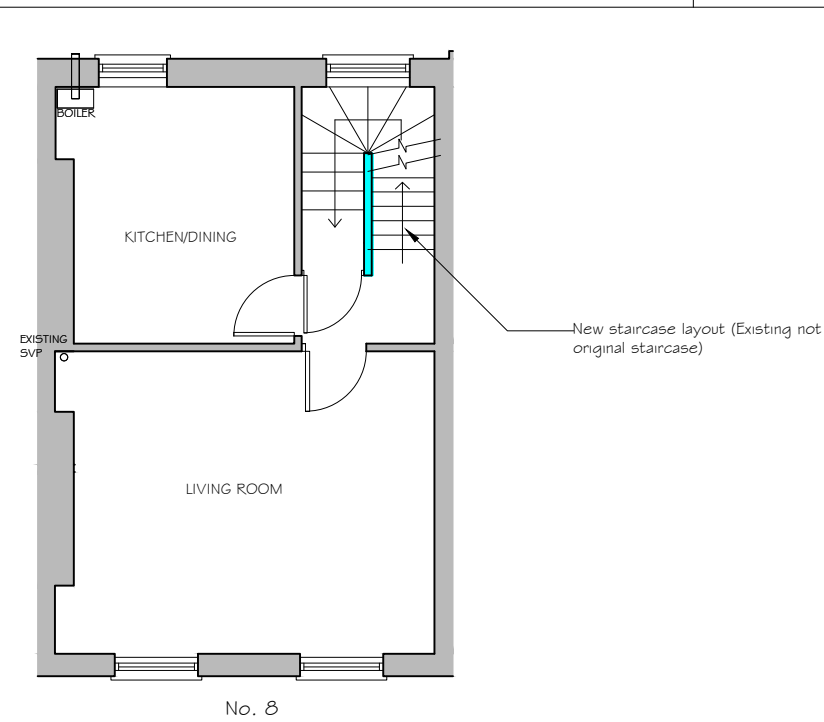


THIRD FLOOR



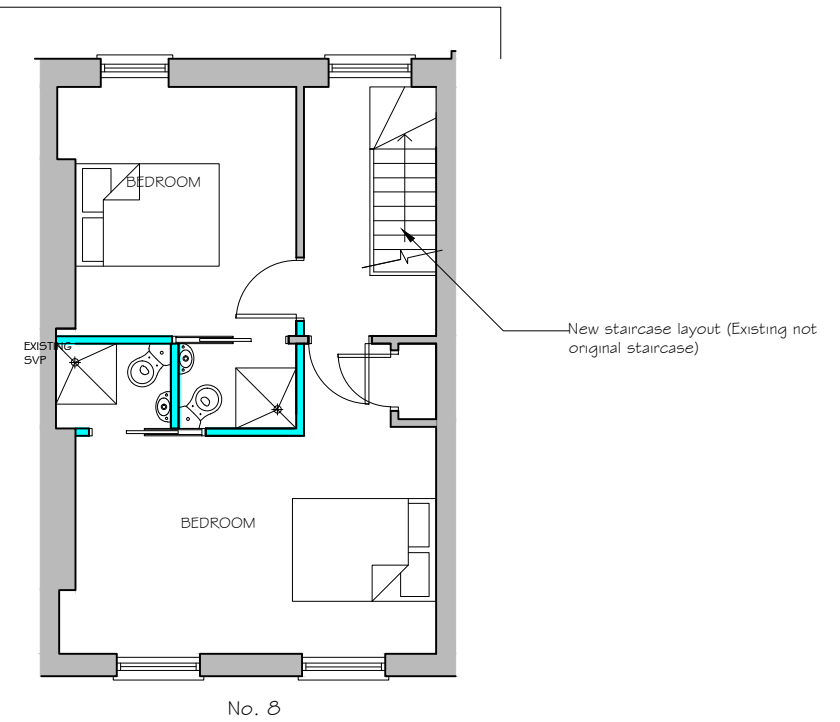


Two Bedroom Flat - GIA 75m²

LOWER GROUND FLOOR

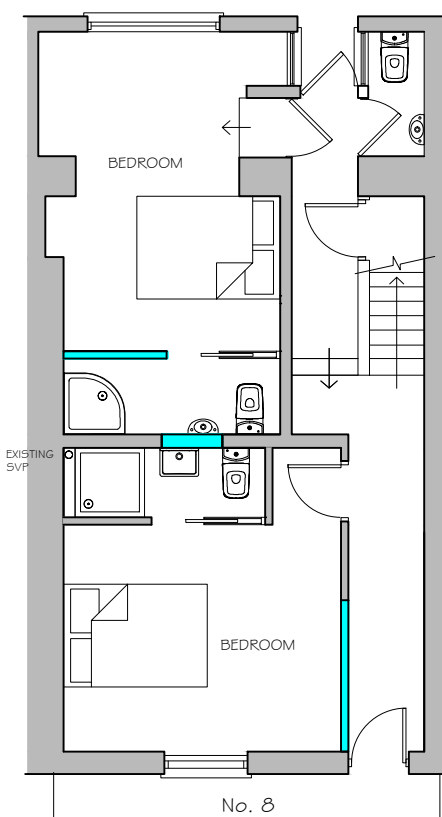

GROUND FLOOR

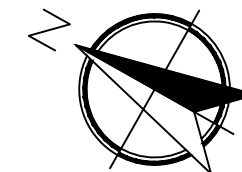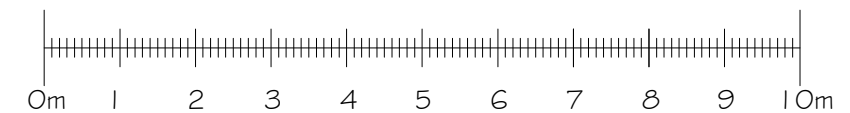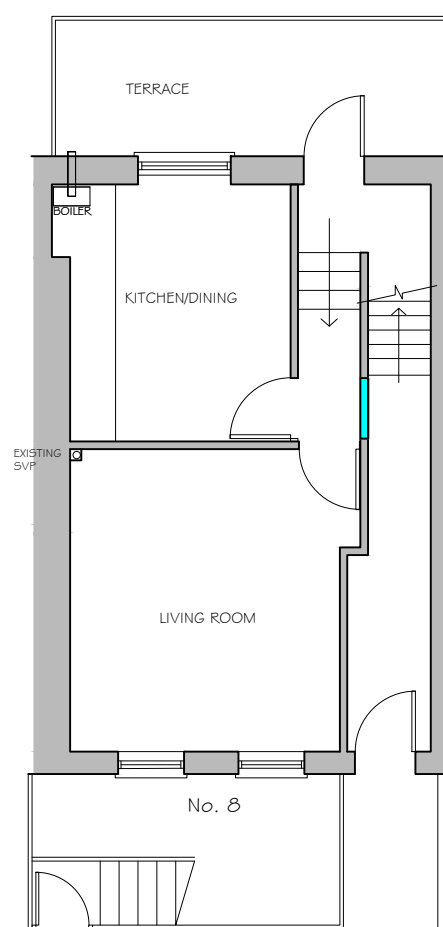

Proposed Plans
Scale 1:100 @ A-3

Ref:1279/8/02

Rev:E

8 Sandwich Street
Russell Square
London

Client: Amadeus Leisure Ltd

Drawn by: SF
Date: 2nd July 2015

pod LLP
Unit 313
Metal Box Factory
30 Great Guildford Street
London, SE1 0HS

Tel: 020 3142 5590
Mob: 07808 037 998
Email: simon@podpartnership.com
Web: www.podpartnership.com

