



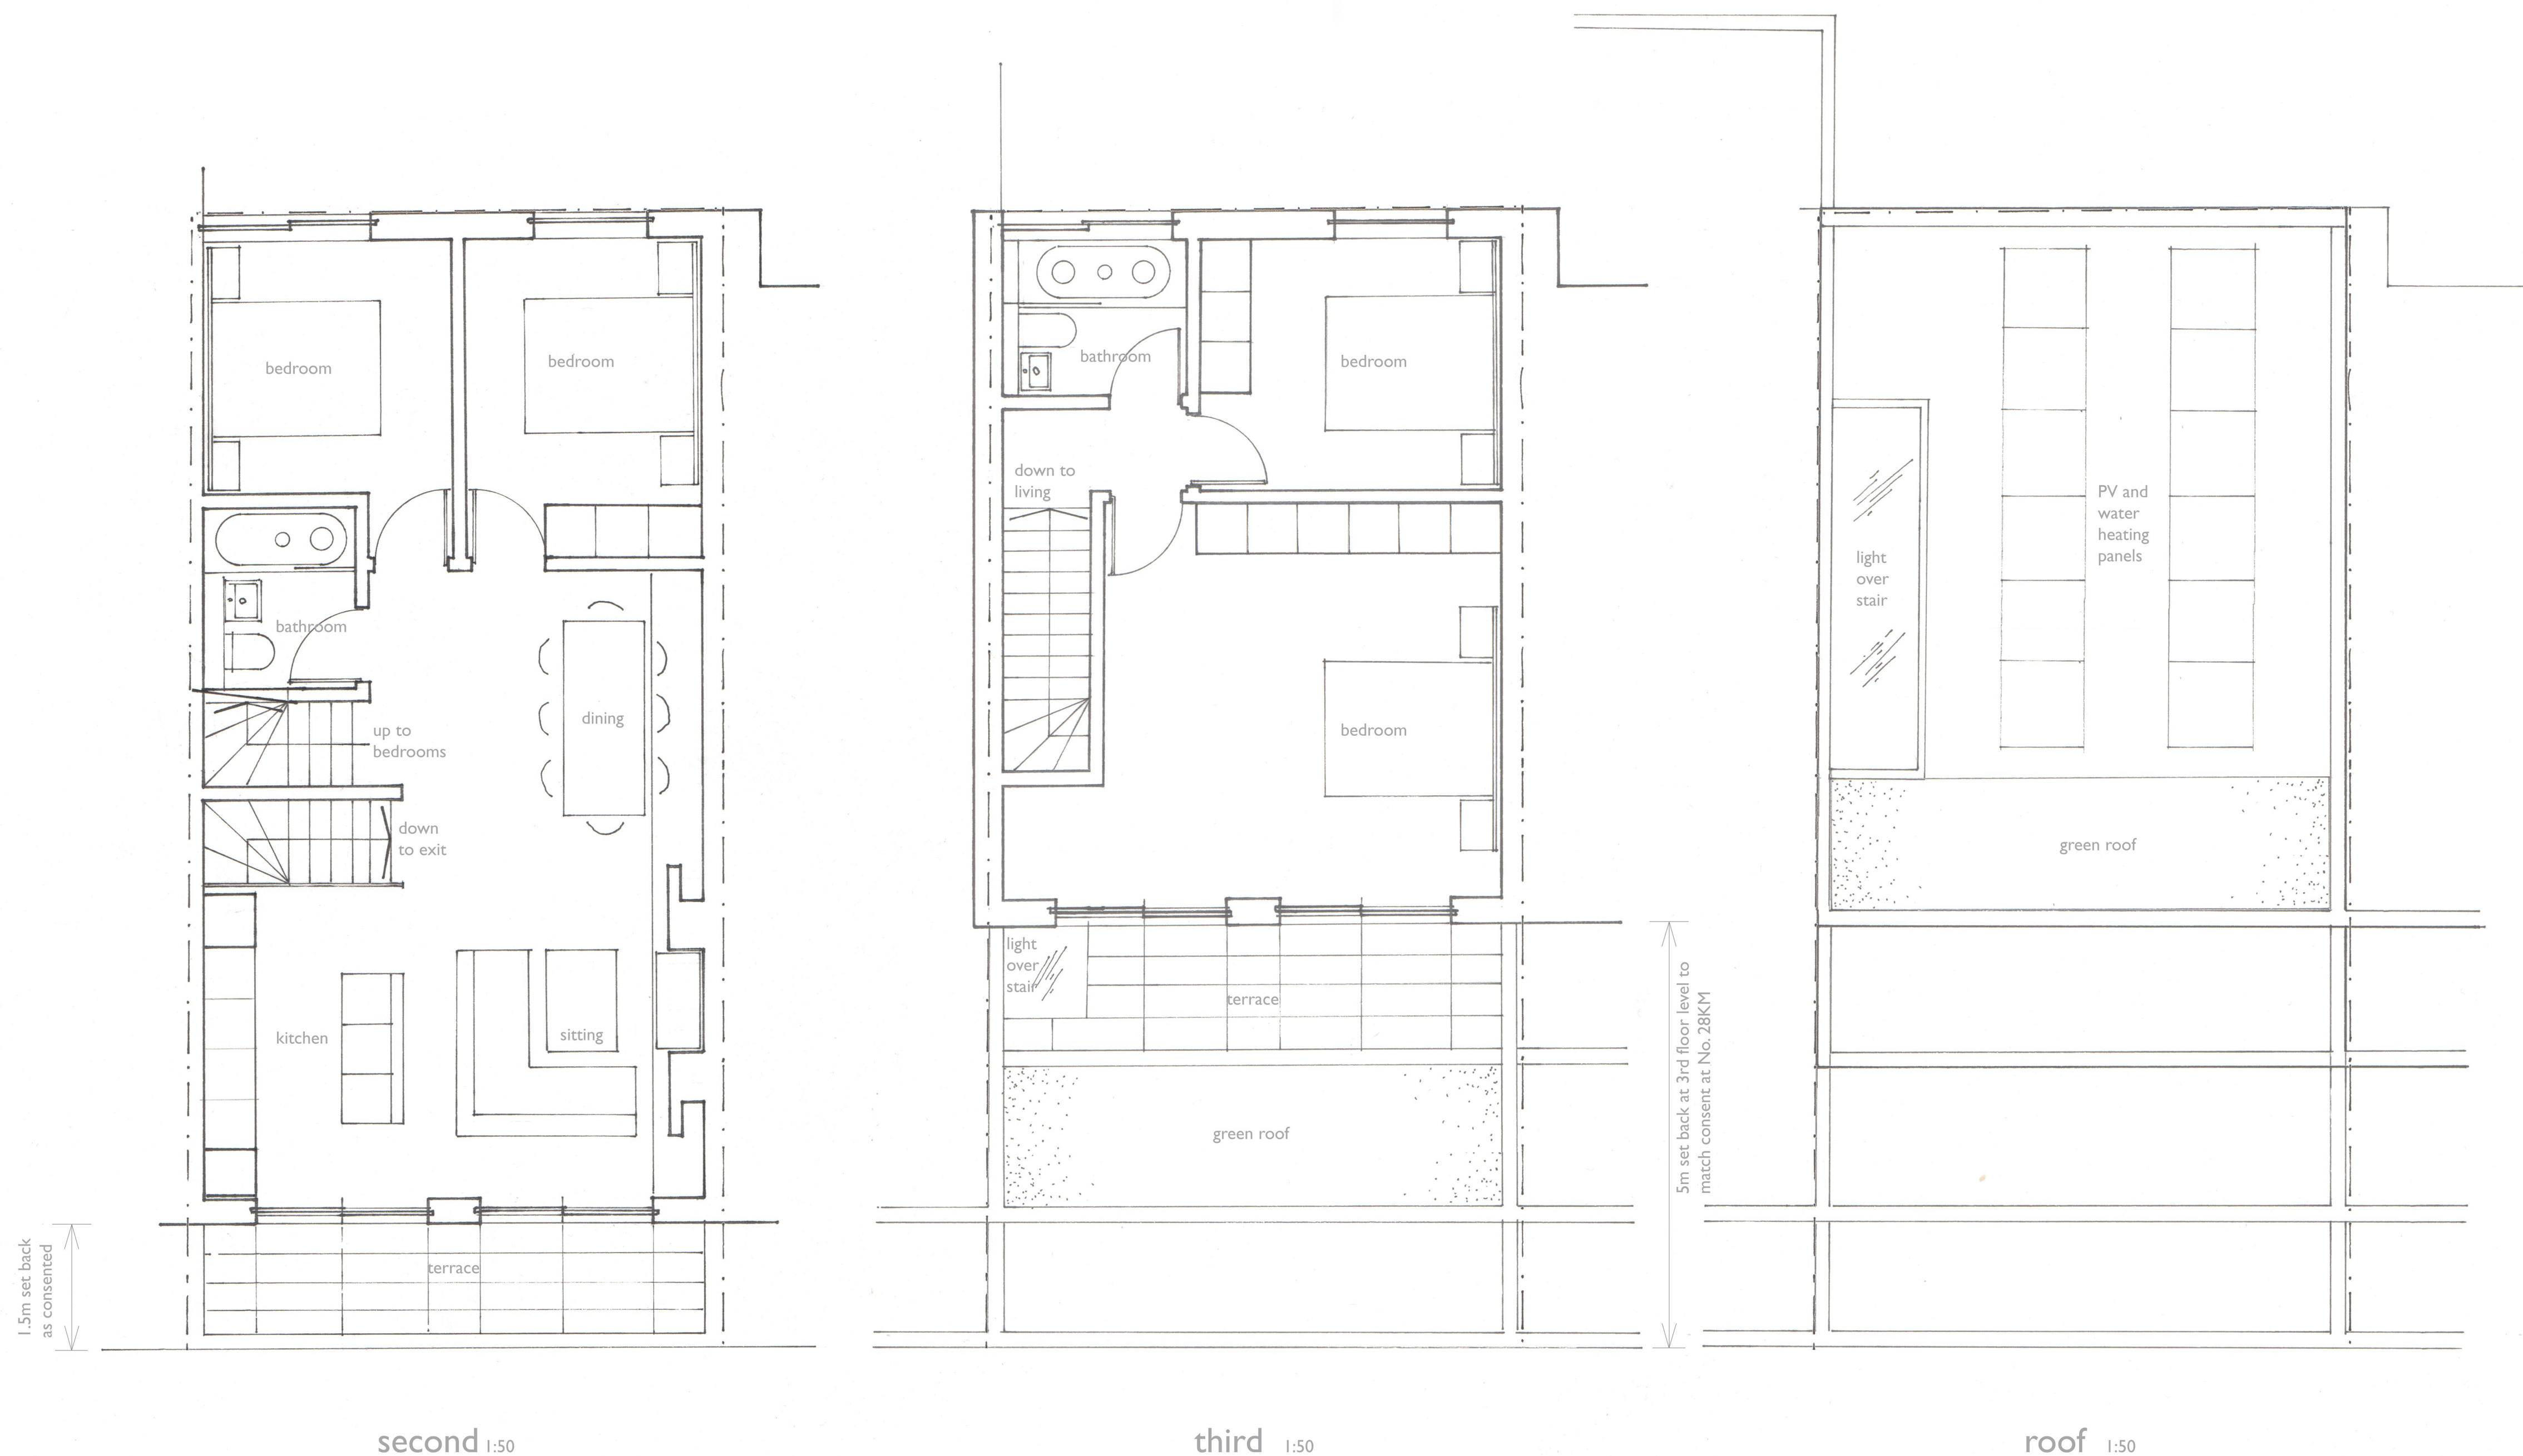

## proposed plans

1:100 1 5

1:50 1 5

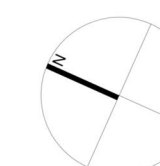

## PLANNING

Title: PROPOSED PLANS  
Drawing Number: 115\_P4\_A1201  
Rev: 00  
Issued: 26.05.15  
Scale: 1:50/ 1:100 @ A1  
Project: 27 King's Mews  
London WC1N

**NICO WARR ARCHITECTS**  
56 GREAT WESTERN STUDIOS LONDON W2 5EU