


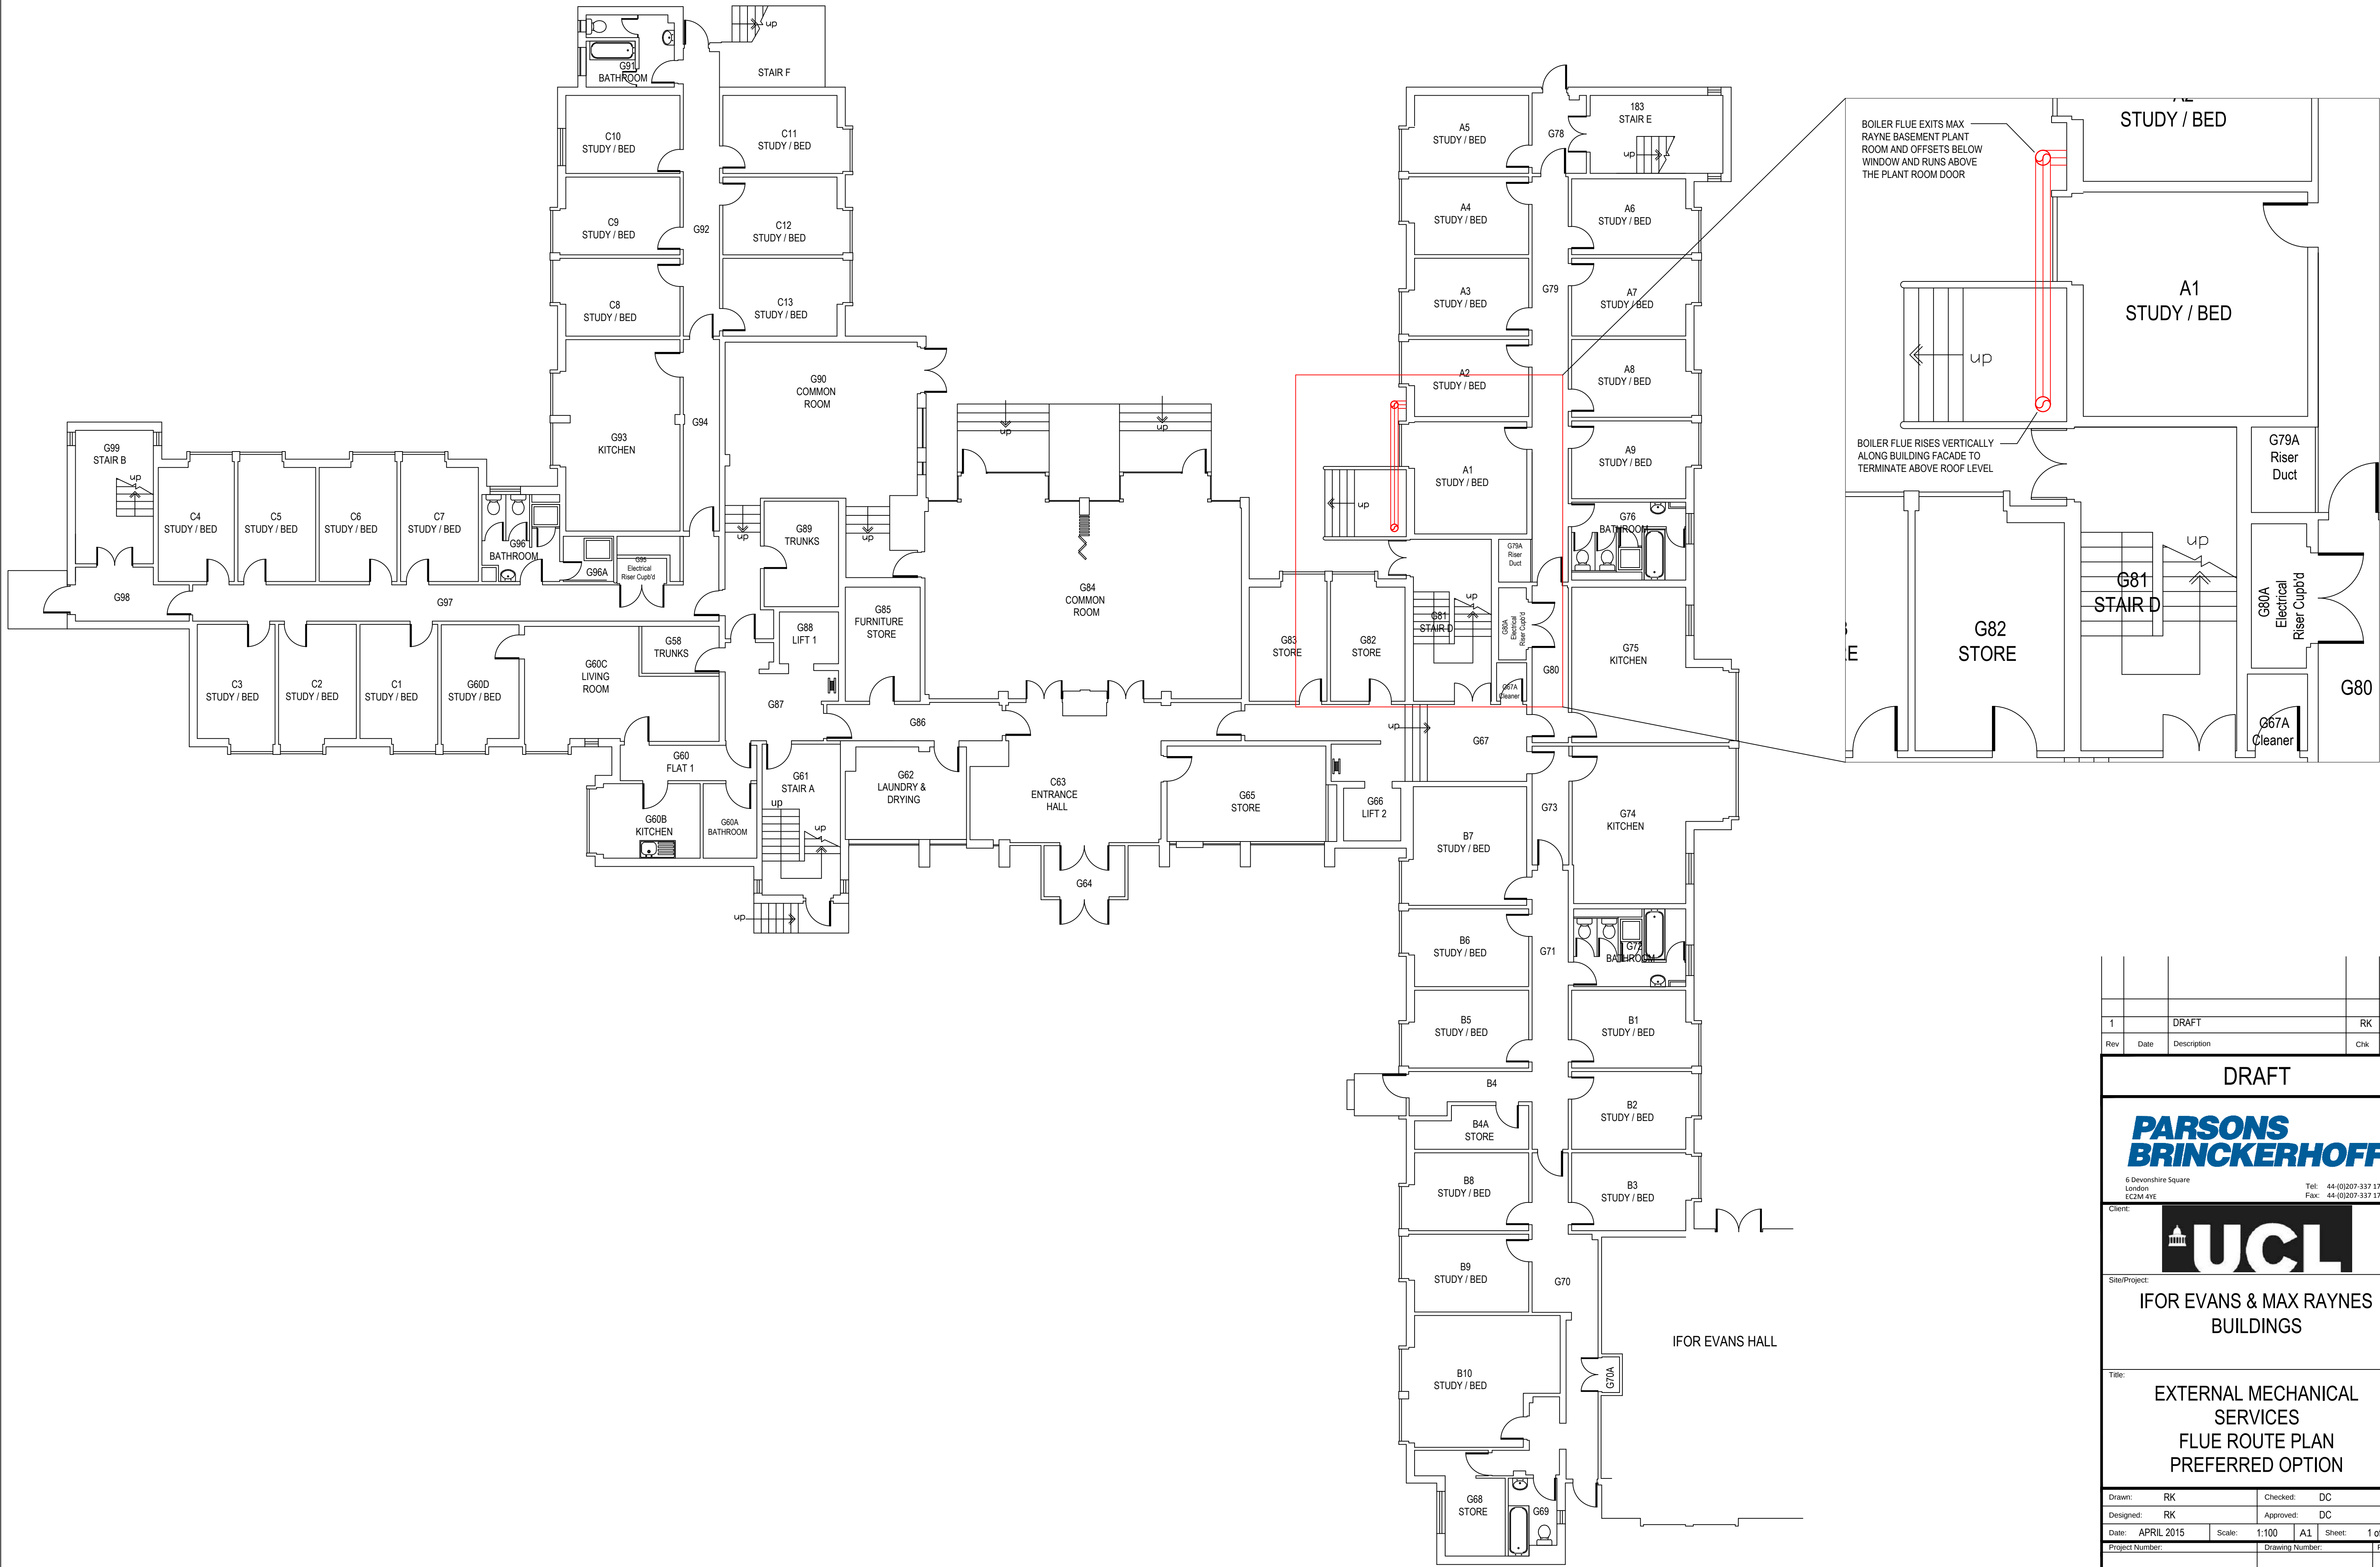

1	DRAFT	RK	DC	
Rev	Date	Description	Chk	App

DRAFT

PARSONS BRINCKERHOFF

6 Devonshire Square
London EC2M 4YE

Tel: 44-(0)207-337 1700
Fax: 44-(0)207-337 1701

Client: **UCL**

Site/Project: **IFOR EVANS & MAX RAYNES BUILDINGS**

Title: **EXTERNAL MECHANICAL SERVICES
FLUE ROUTE PLAN
PREFERRED OPTION**

Drawn: RK	Checked: DC		
Designed: RK	Approved: DC		
Date: APRIL 2015	Scale: 1:100	A1	Sheet: 1 of 1
Project Number: 3512445N-BBL	Drawing Number: L(95)-00-0X	Revision: 1	

© Copyright Parsons Brinckerhoff