




FRONT ELEVATION

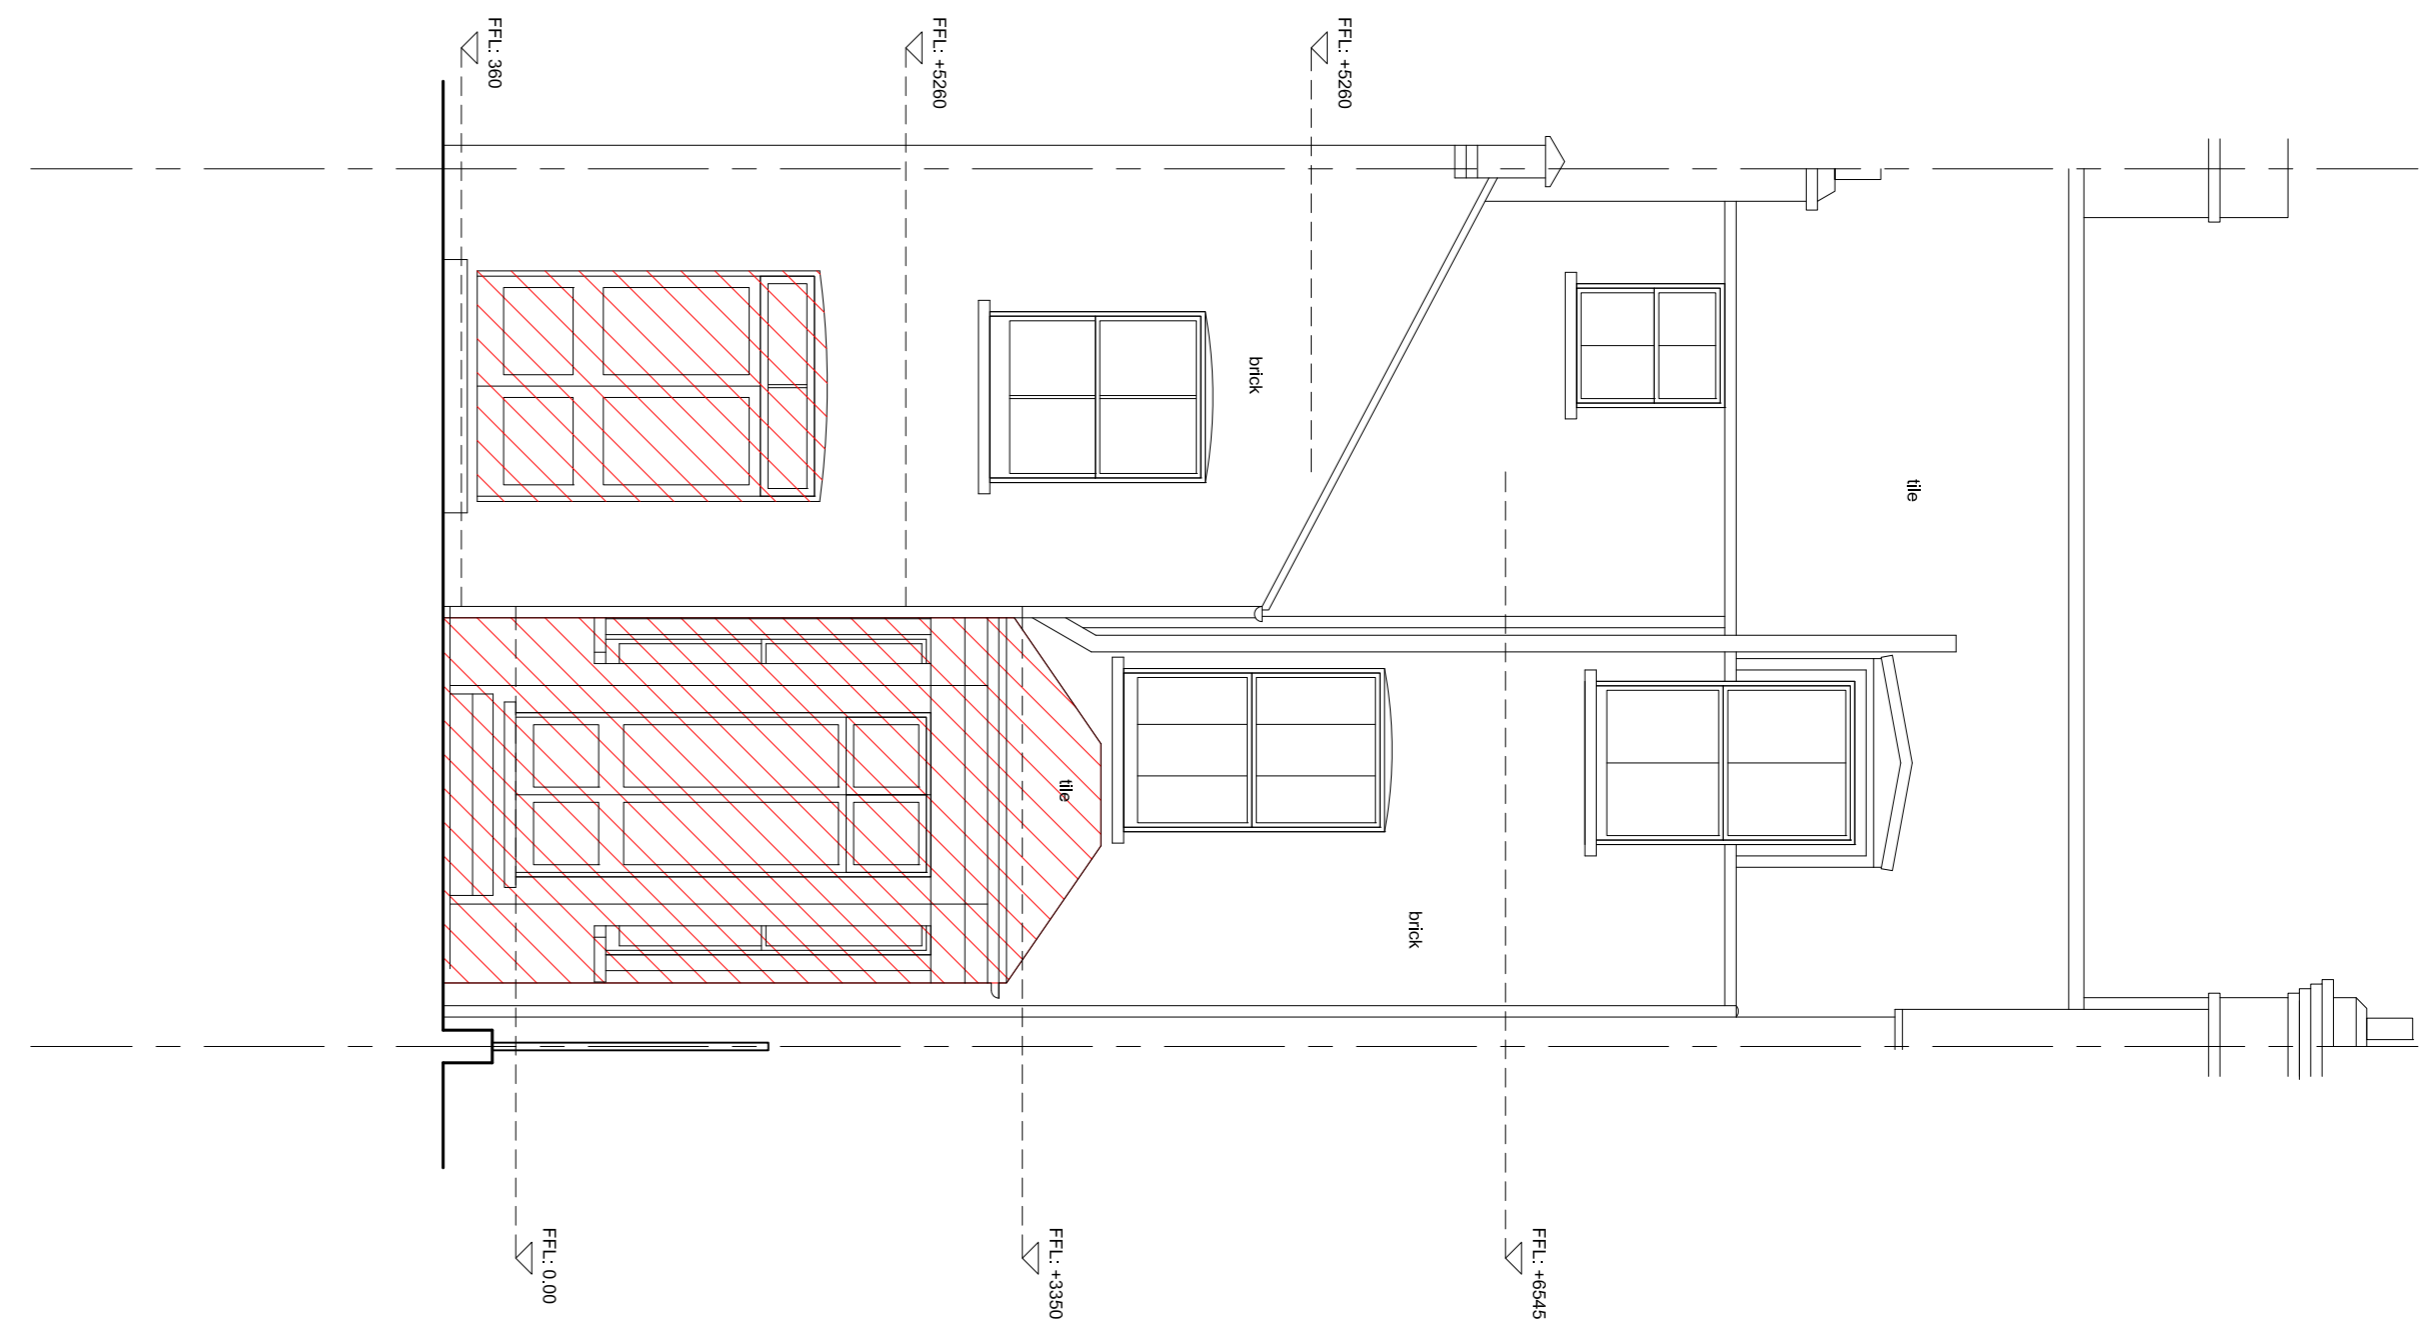

REAR ELEVATION

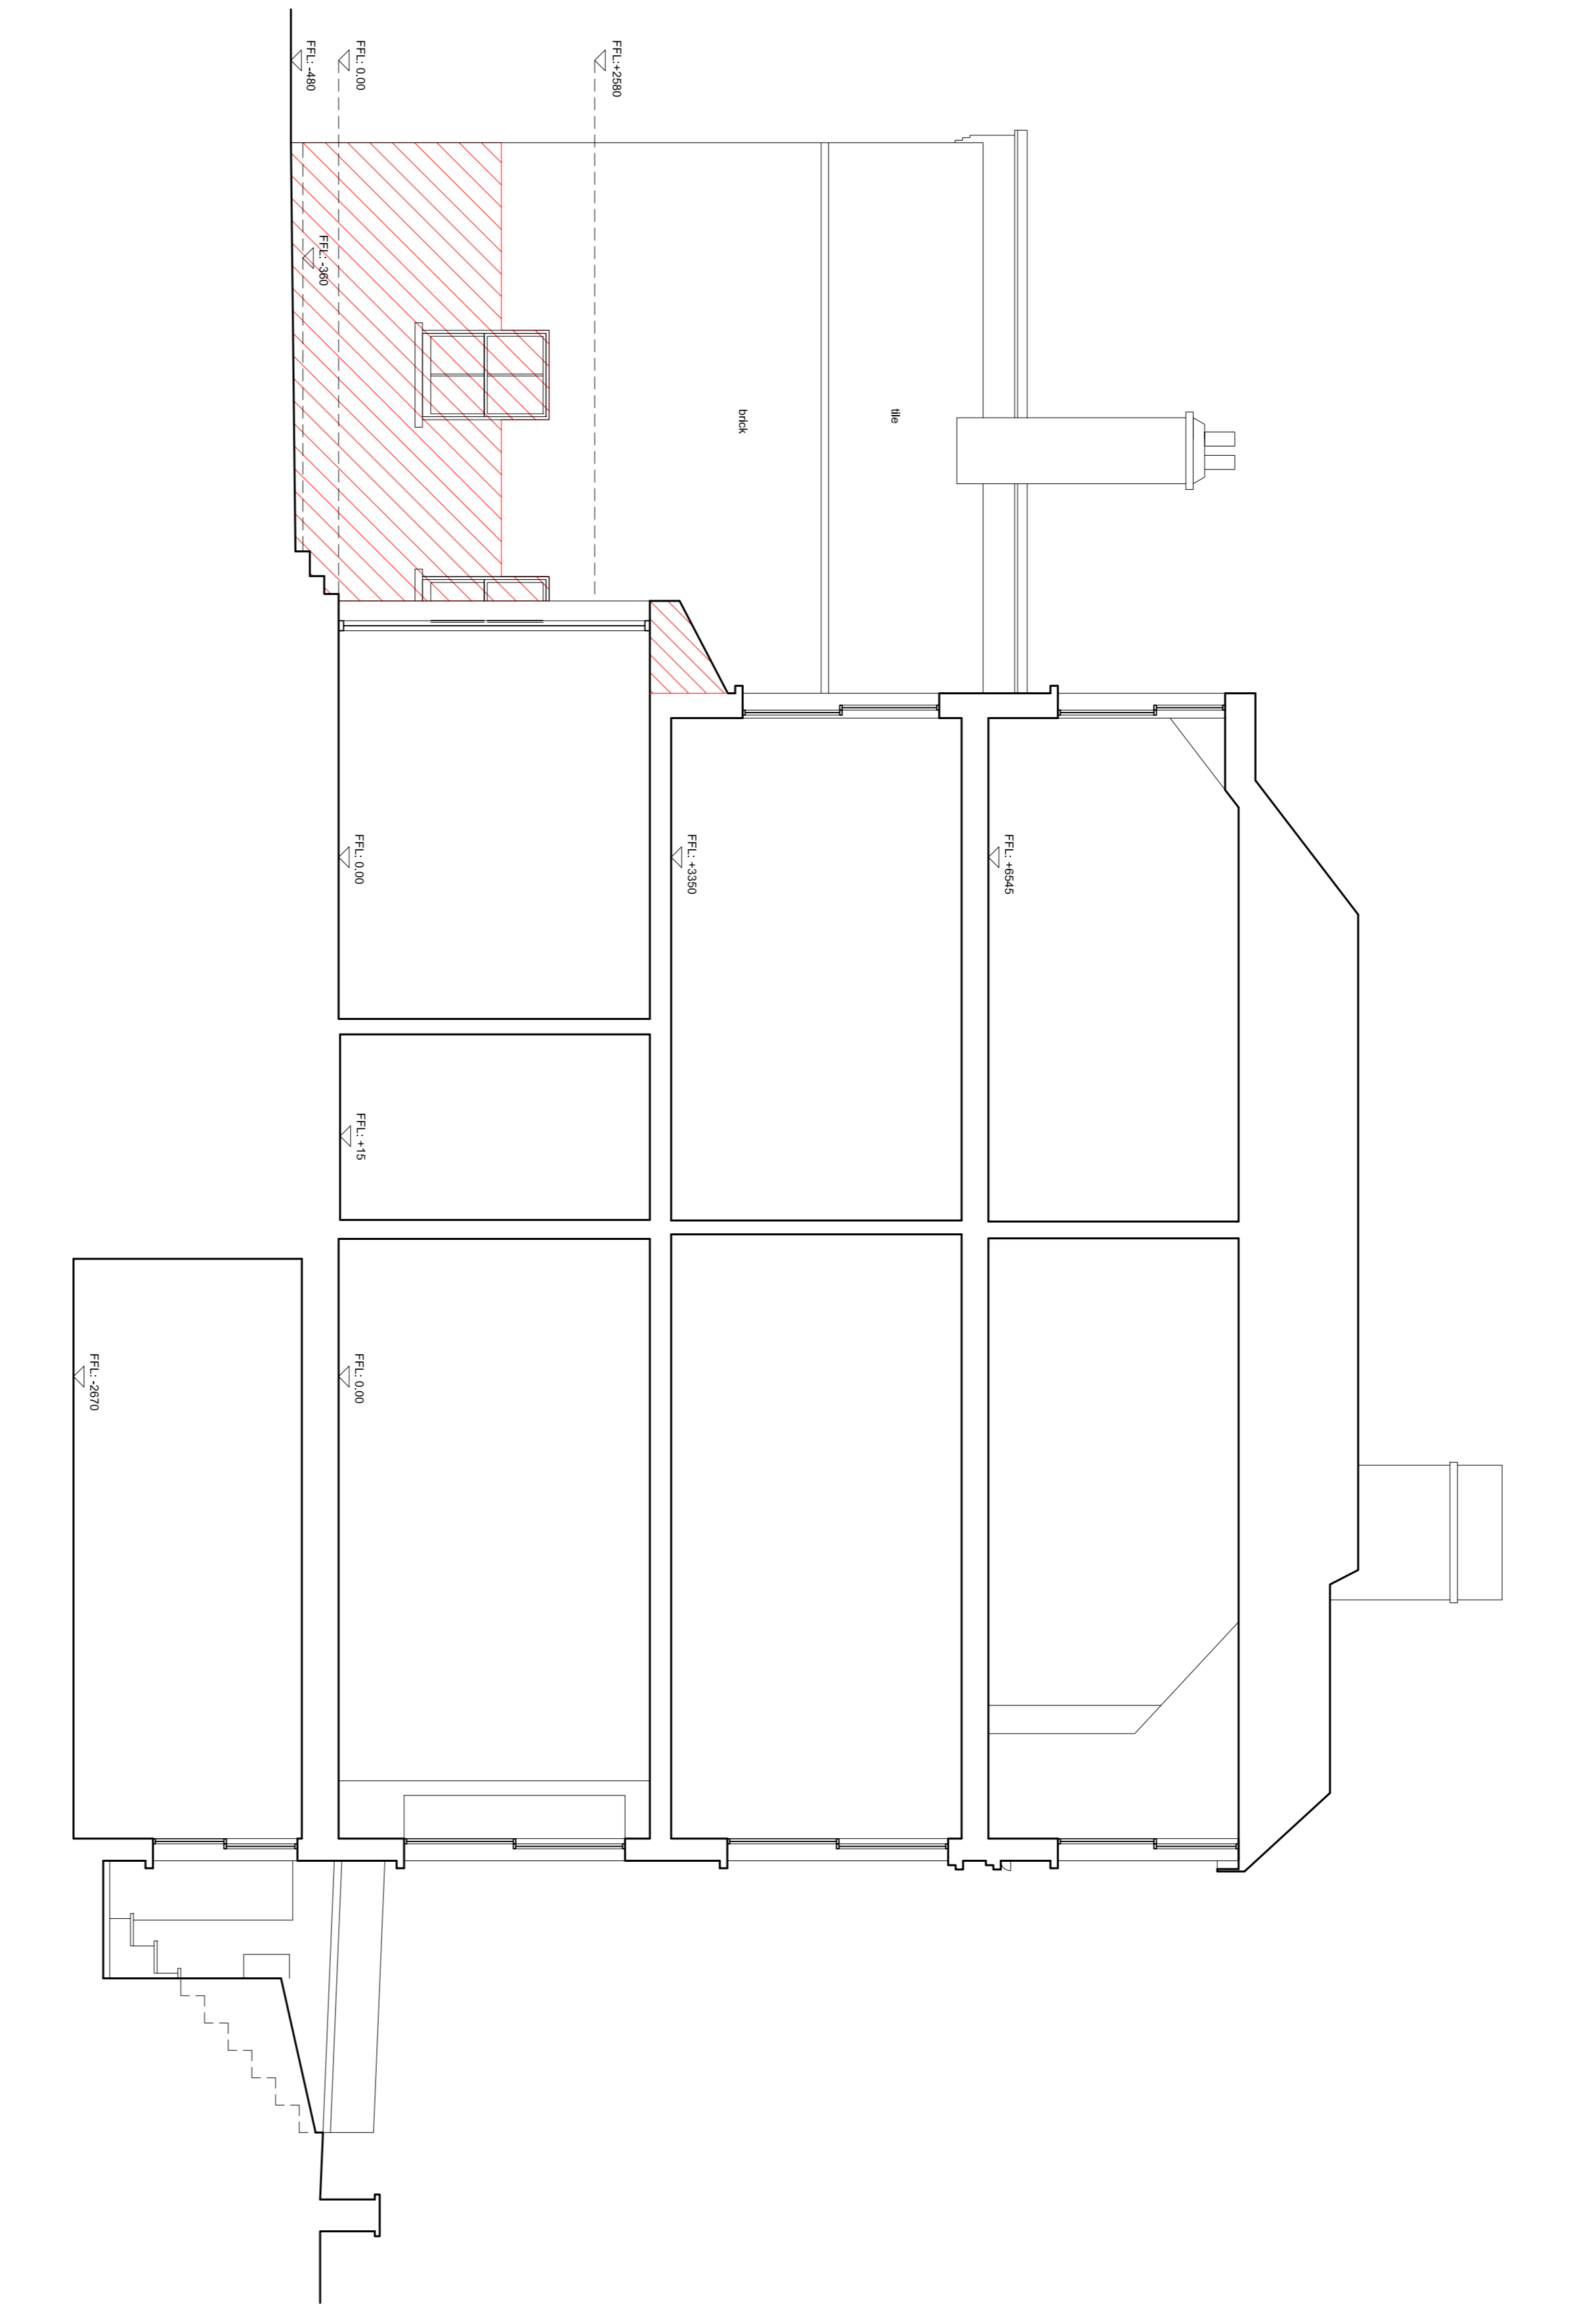

SECTION A-A

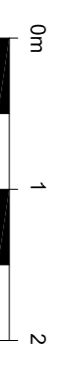


