


Side hung open out window typical detail

Refer to windows Types A, D & E

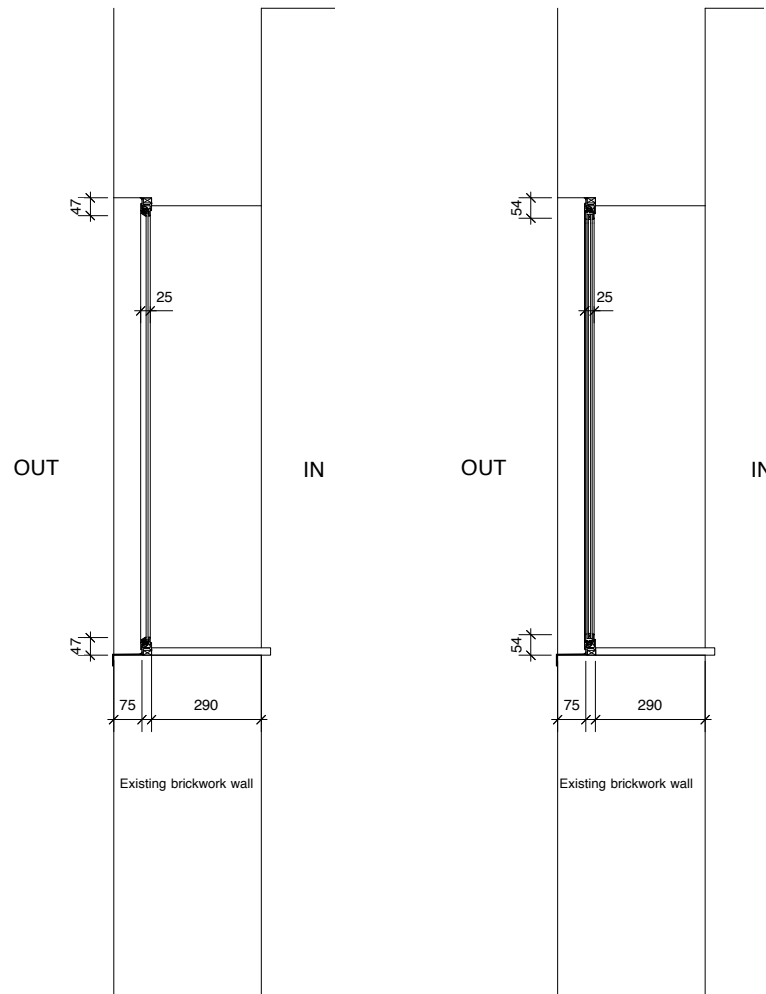


Existing

Proposed

Top hung open out/fix bottom window typical detail

Refer to windows Types B, D & E

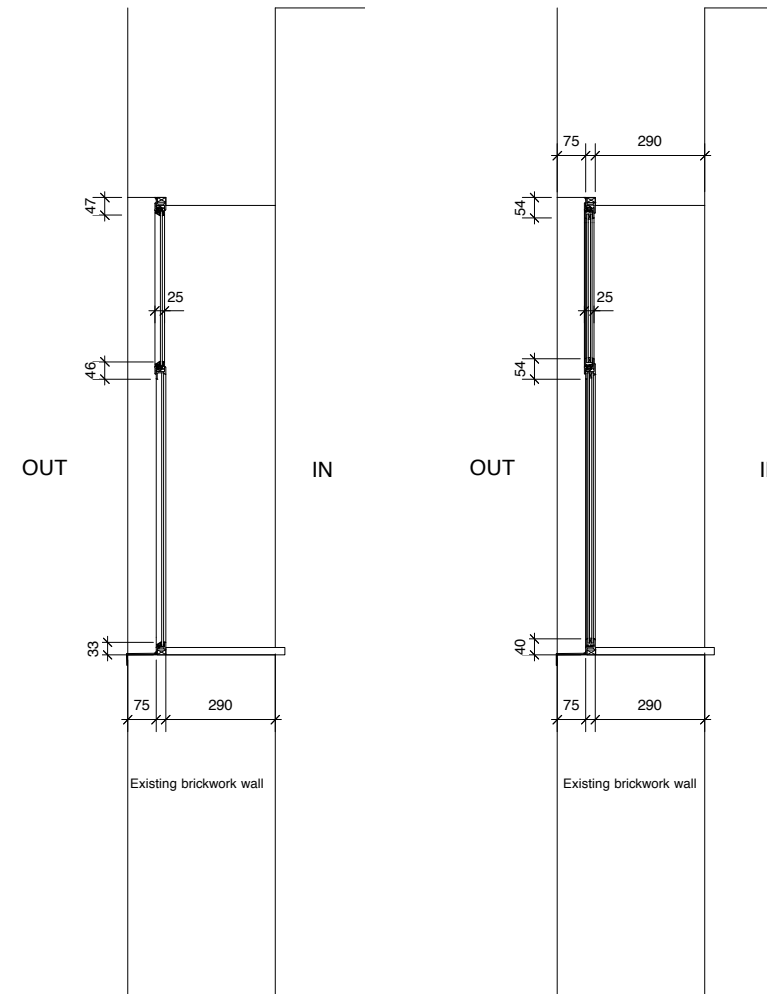


Existing

Proposed

Horizontal pivot window

Refer to window Type C

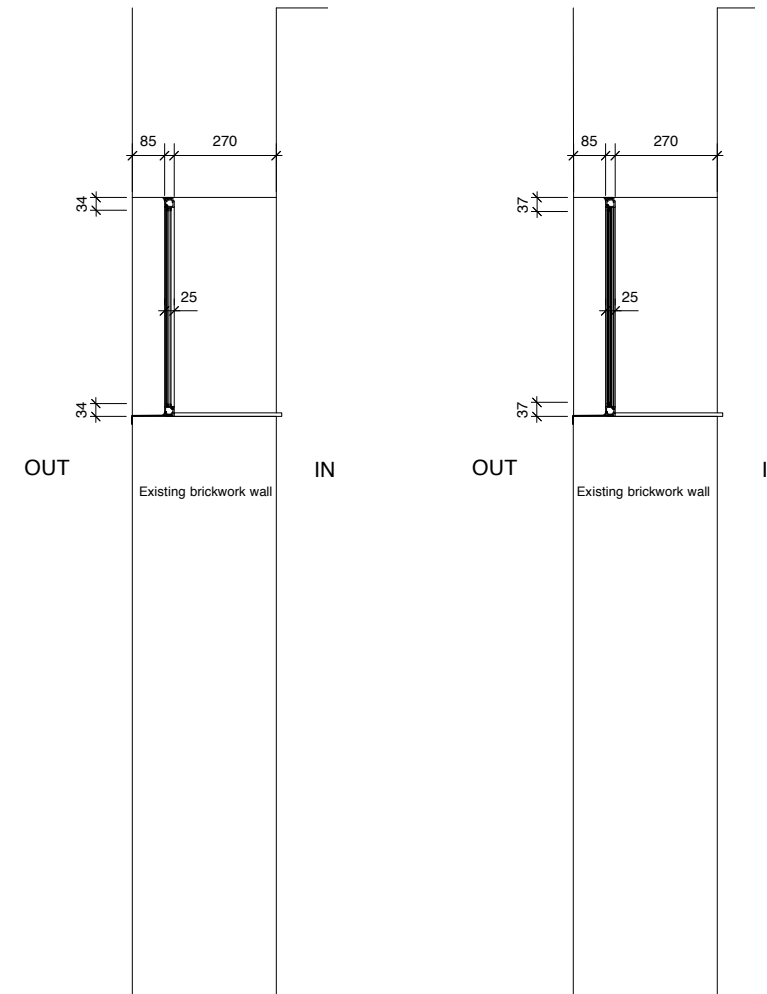

Existing

Proposed

GENERAL NOTES

1. No dimensions to be scaled from this drawing.
2. This drawing is copyright.
3. All dimensions in mm's.

Notes:

- All windows to be Crittall windows manufactured from Homelight steel range to match existing
- All windows sizes and finishes to match existing
- All windows are to have a thermal seal
- Small pane design window to have standard 19mm fenestra joint metal bars to match existing
- Leaded light design windows to have 12mm lead bars to match existing
- Drawing to be read in conjunction with SU-002, SU-003, PL-001 and PL-002

REV	DESCRIPTION	DATE	NAME
-----	-------------	------	------

**Irene Iacolino Architect**  
iacolino.irene@gmail.com

**PROJECT TITLE**  
5 Tudor Close  
London NW3 4AB

DATE: 28.05.15      SCALE: 1:20 @ A3

**DRAWING TITLE**  
WINDOWS DETAILS

JOB NO.	DRAWING NO.	REV.
103	PL-003	