


Secondary Glazing Counterbalanced Vertical Slider

Outerframe 807/808 - Odd Leg - Reverse Fix

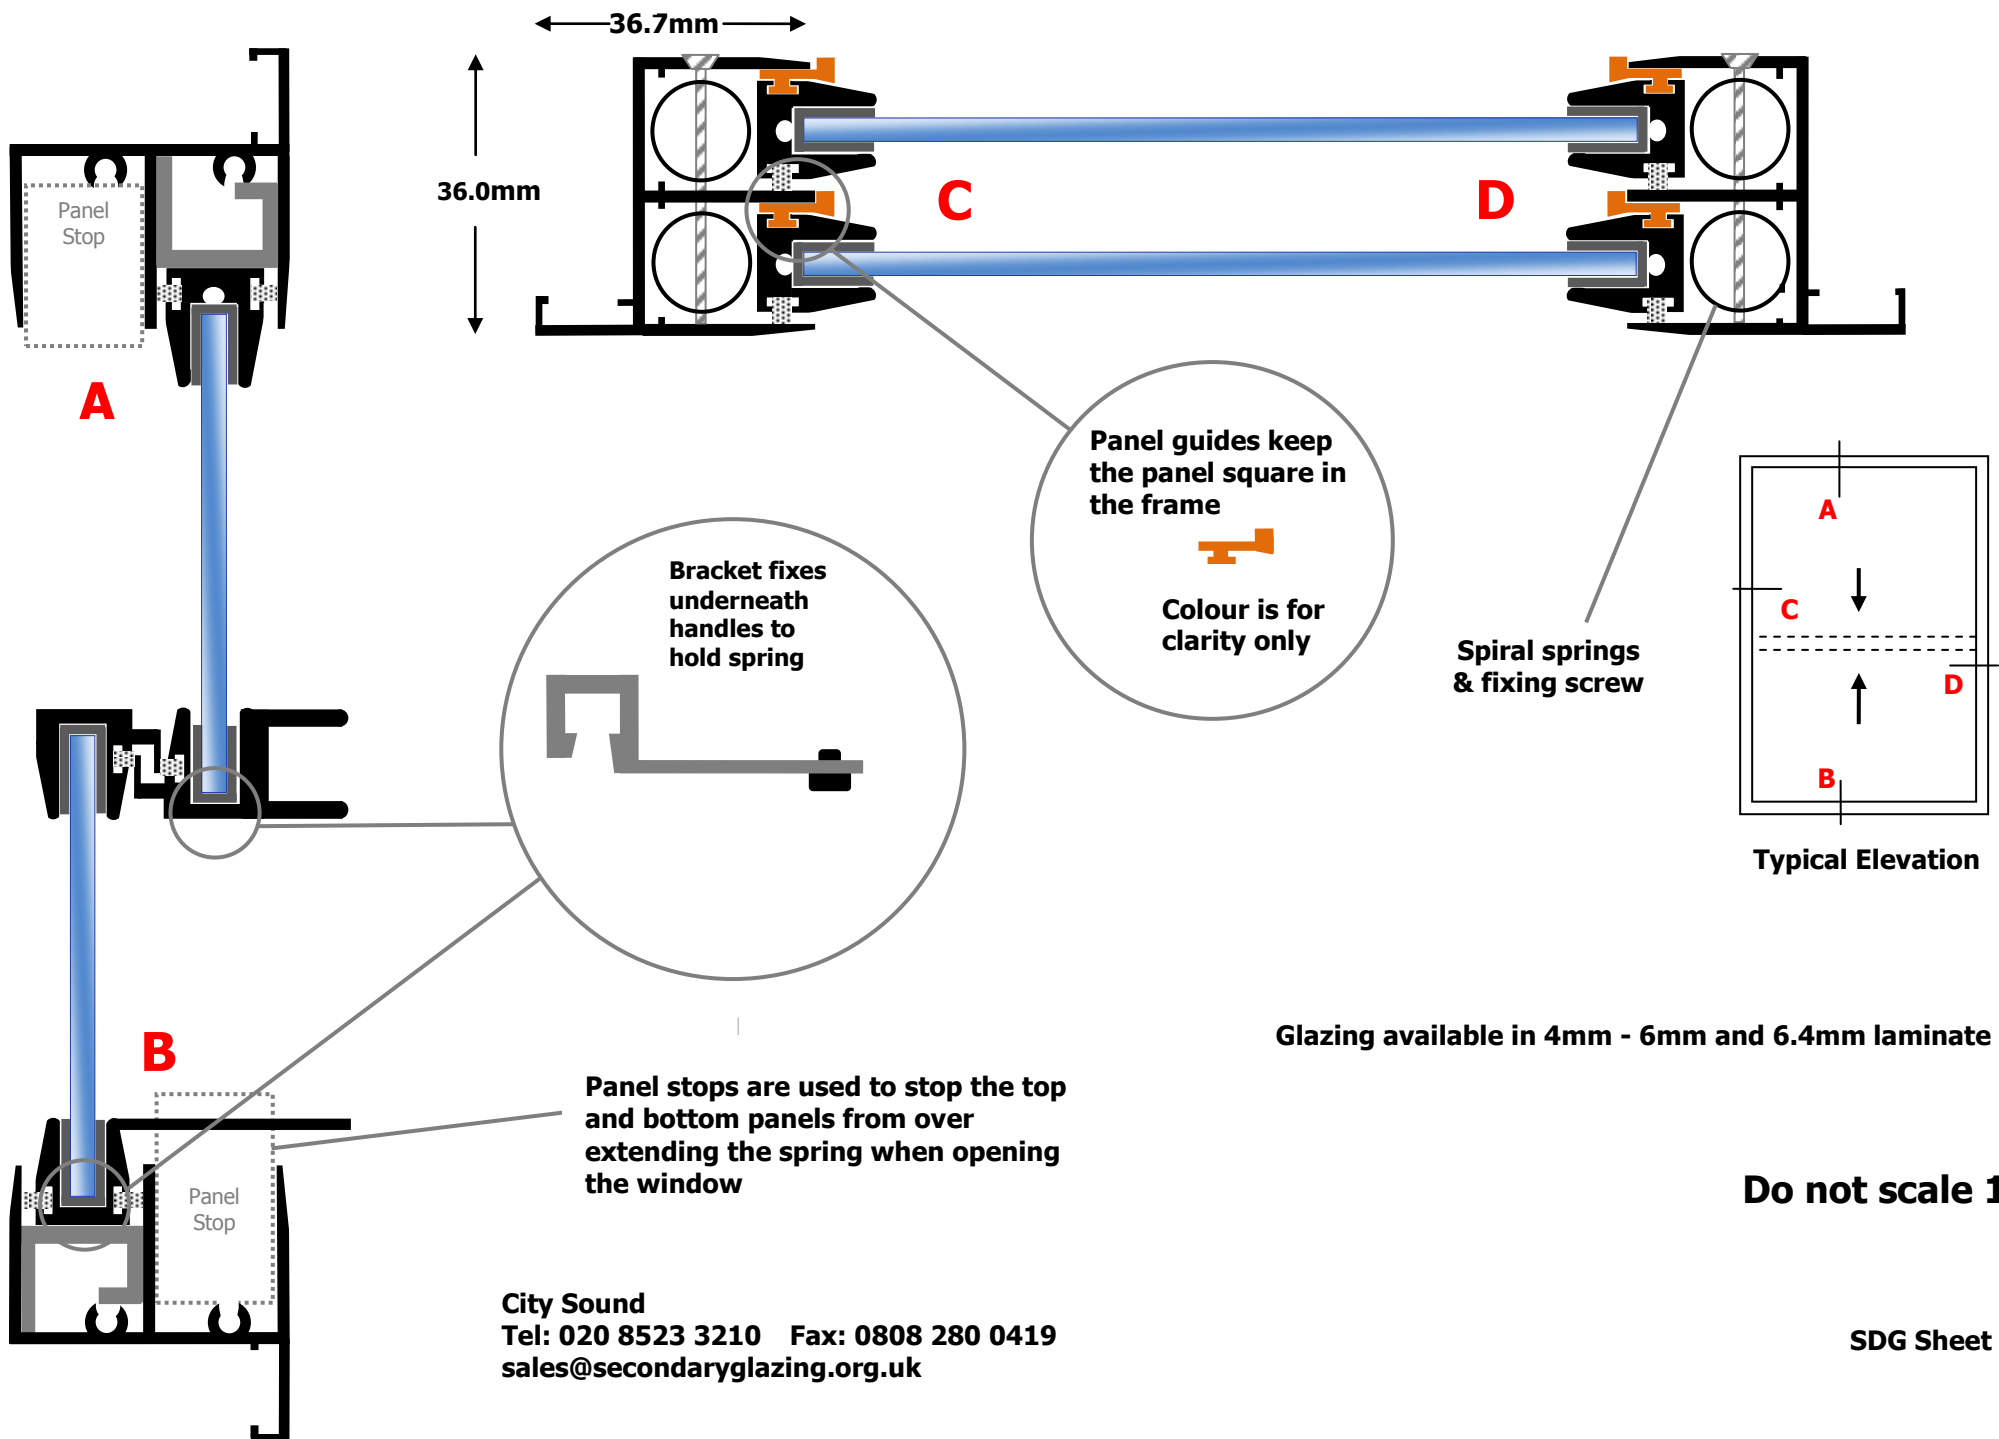

City Sound
 Tel: 020 8523 3210 Fax: 0808 280 0419
 sales@secondaryglazing.org.uk

SDG Sheet No 10