

Date	Rev	Description of Revision
19.06.15	A	Issued for client review
10.07.15		Issued for planning approval

By	CHKD
DS	JP


Date	Rev	Description of Revision

By	CHKD

notes

NOT SHOWING APPROVED EXTENSION TO 152 AGAR GROVE PLANNING APPLICATION REFERENCE 2014/2428/P


KEY

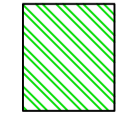	Proposed Construction section
---	-------------------------------

03 South Elevation
 PROPOSED 1:50




02 East Elevation / Section AA
 PROPOSED 1:50

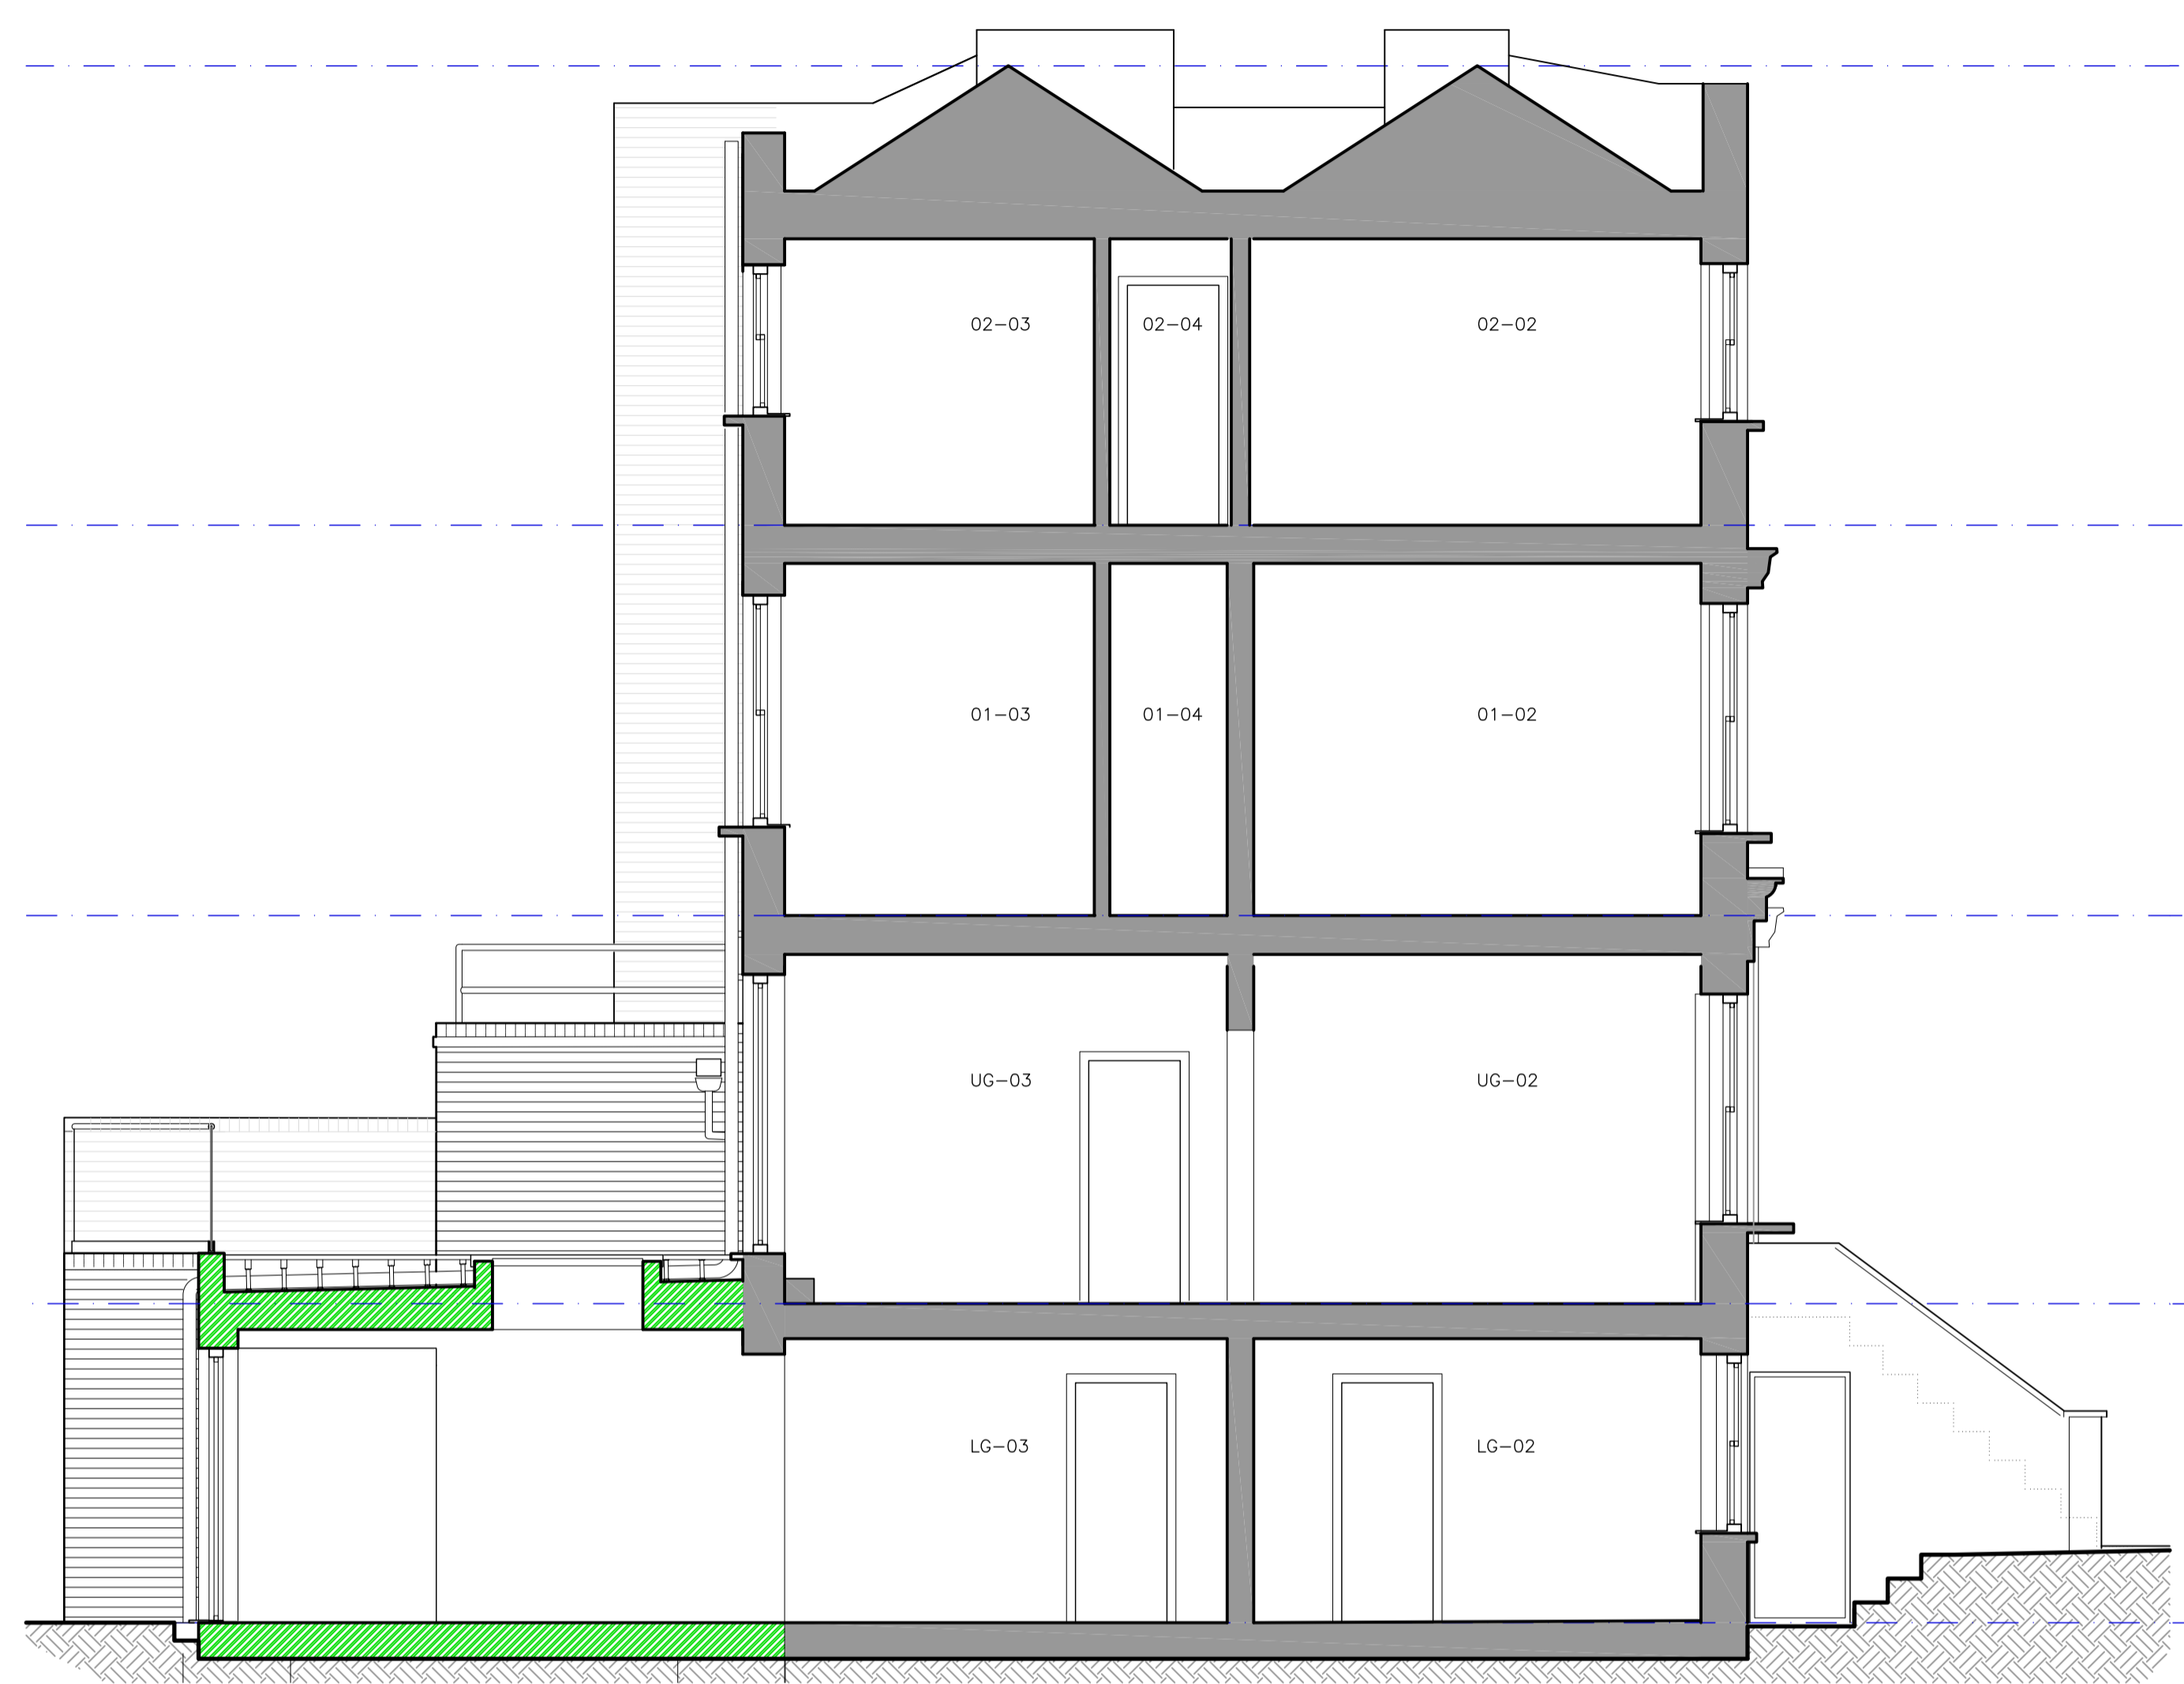

01 North Elevation
 PROPOSED 1:50
 UNCHANGED



05 West Elevation of East Boundary Wall (Extension #156)
 PROPOSED 1:50

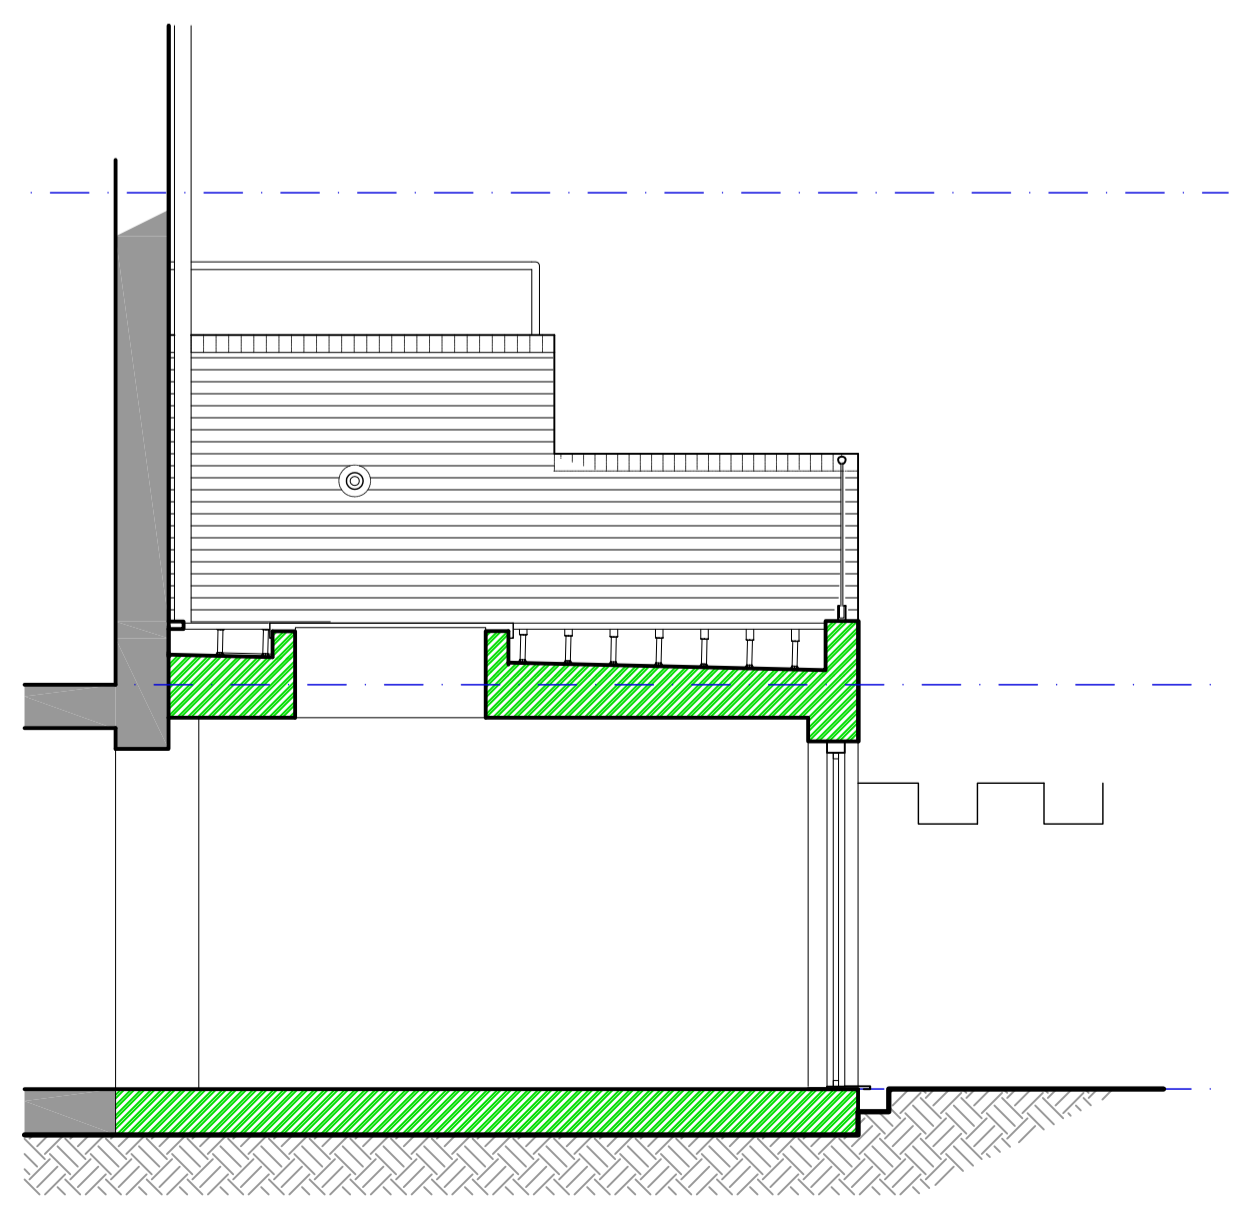

04 West Elevation (Viewed from #152)
 PROPOSED 1:50

