

UPVC TRADITIONAL TILT SASH WINDOWS


PROPOSED WINDOW SCHEDULE

1) BEDROOM WINDOW-PVCU TRADITIONAL TILT SASH WINDOWS
 HT1, 1140 MM, WIDE X 1700 MM, HIGH, 1ST TRANSOM: 830, ARCHED HEAD INFILL: WHITE, BOX/LINING FINISH: WHITE, FINISH: WHITE, FURNITURE FINISH: GOLD, GASKET COLOUR: WHITE, GLASS WHOLE FRAME: 4MM CLEAR, GRGN/LEAD STYLE LVL 1: AUTHENTIC GEORGIAN, GRGN/LEAD STYLE LVL 2: AUTHENTIC GEORGIAN, RESTRICTOR: YES, SEALED UNIT TYPE: ENERGY SAVER PLUS, SPACER COLOUR: BLACK, WINDOW BOARDS: WHITE

2) BATHROOM WINDOW-PVCU TRADITIONAL TILT SASH WINDOWS
 HT1, 835 MM, WIDE X 1200 MM, HIGH, 1ST TRANSOM: 580, BOX/LINING FINISH: WHITE, FINISH: WHITE, FURNITURE FINISH: GOLD, GASKET COLOUR: WHITE, GLASS WHOLE FRAME: 4MM CLEAR, GRGN/LEAD STYLE LVL 1: AUTHENTIC GEORGIAN, GRGN/LEAD STYLE LVL 2: AUTHENTIC GEORGIAN, RESTRICTOR: YES, SEALED UNIT TYPE: ENERGY SAVER PLUS, SPACER COLOUR: BLACK, TOUGHENED GLASS, WINDOW BOARDS: WHITE

3) BEDROOM WINDOW-PVCU TRADITIONAL TILT SASH WINDOWS
 HT1, 1130 MM, WIDE X 1615 MM, HIGH, 1ST TRANSOM: 788, BOX/LINING FINISH: WHITE, FINISH: WHITE, FURNITURE FINISH: GOLD, GASKET COLOUR: WHITE, GLASS WHOLE FRAME: 4MM CLEAR, GRGN/LEAD STYLE LVL 1: AUTHENTIC GEORGIAN, GRGN/LEAD STYLE LVL 2: AUTHENTIC GEORGIAN, RESTRICTOR: YES, SEALED UNIT TYPE: ENERGY SAVER PLUS, SPACER COLOUR: BLACK


4) BATHROOM WINDOW-PVCU TRADITIONAL TILT SASH WINDOWS
 HT1, 830 MM, WIDE X 1220 MM, HIGH, 1ST TRANSOM: 590, BOX/LINING FINISH: WHITE, FINISH: WHITE, FURNITURE FINISH: GOLD, GASKET COLOUR: WHITE, GLASS WHOLE FRAME: 4MM CLEAR, GRGN/LEAD STYLE LVL 1: AUTHENTIC GEORGIAN, GRGN/LEAD STYLE LVL 2: AUTHENTIC GEORGIAN, RESTRICTOR: YES, SEALED UNIT TYPE: ENERGY SAVER PLUS, SPACER COLOUR: BLACK, TOUGHENED GLASS, WINDOW BOARDS: WHITE

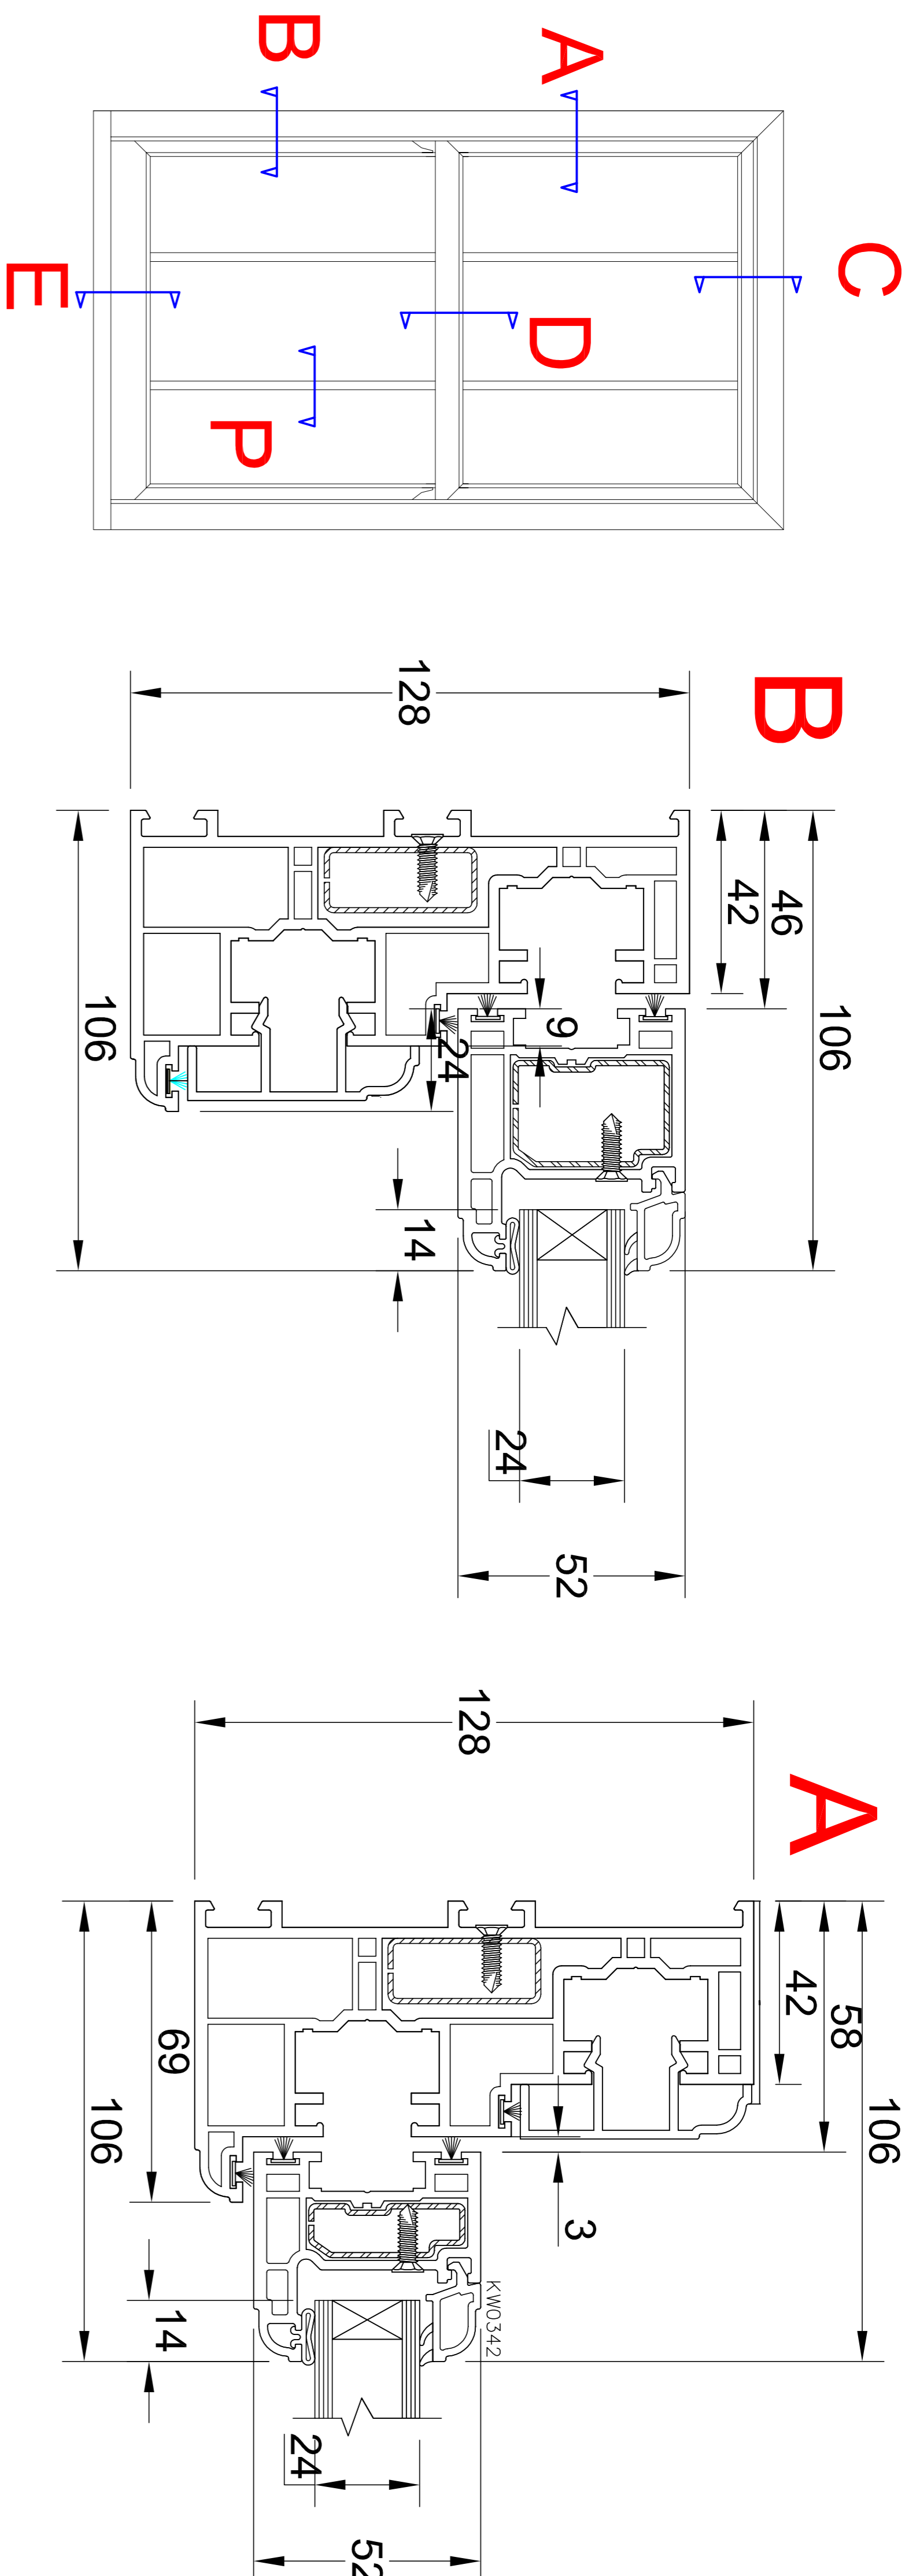

TYPICAL TILT SASH WINDOW

SCALE: NTS

NB: PLEASE REFER TO SCHEDULE NOTES

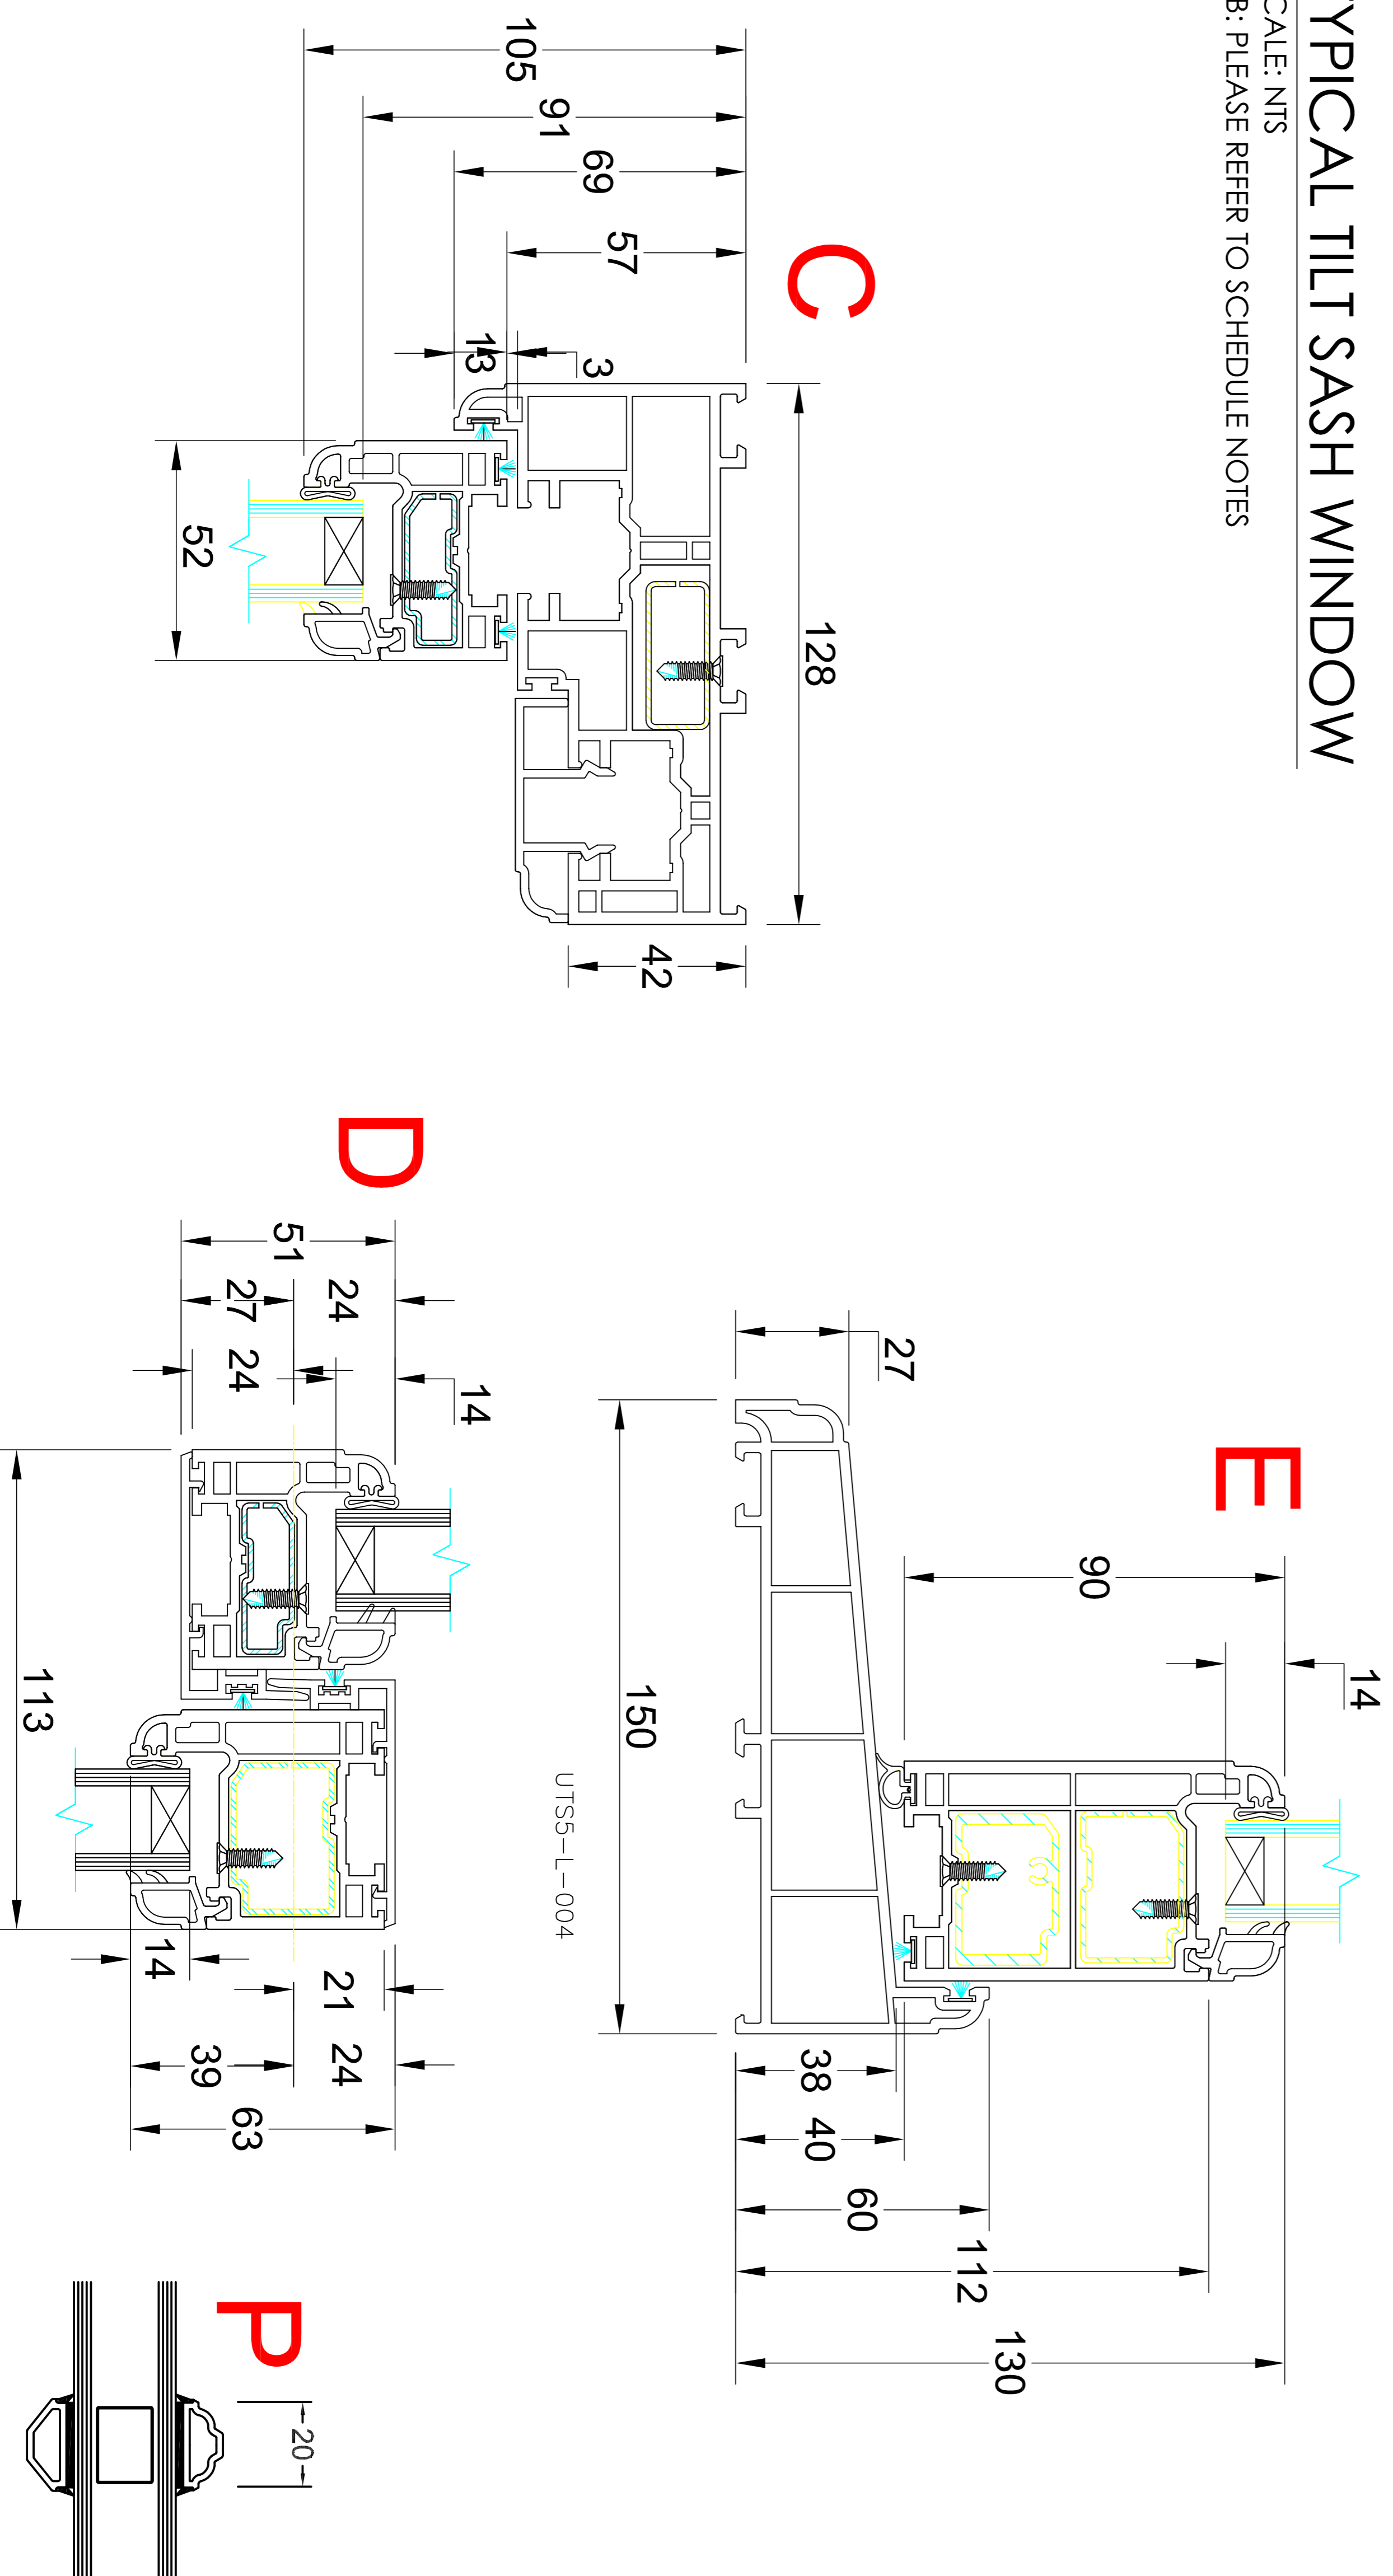

Title: PLEVSNER

Scale: 1:1 / 1:10 / NTS

Date: 11/07/2015

Paper Size: A1

Drawing No. 2217/PP/03