




DETAIL 133.1
DOUBLE SCALE

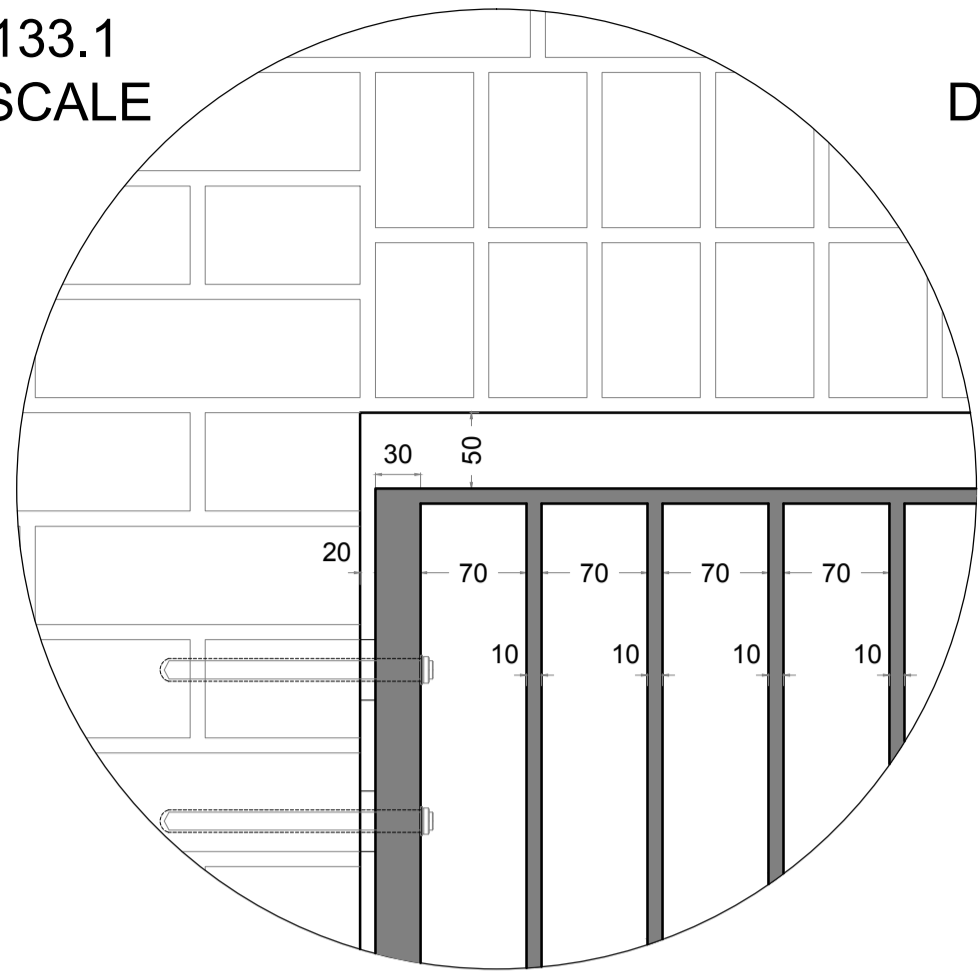


DETAIL 133.2
DOUBLE SCALE

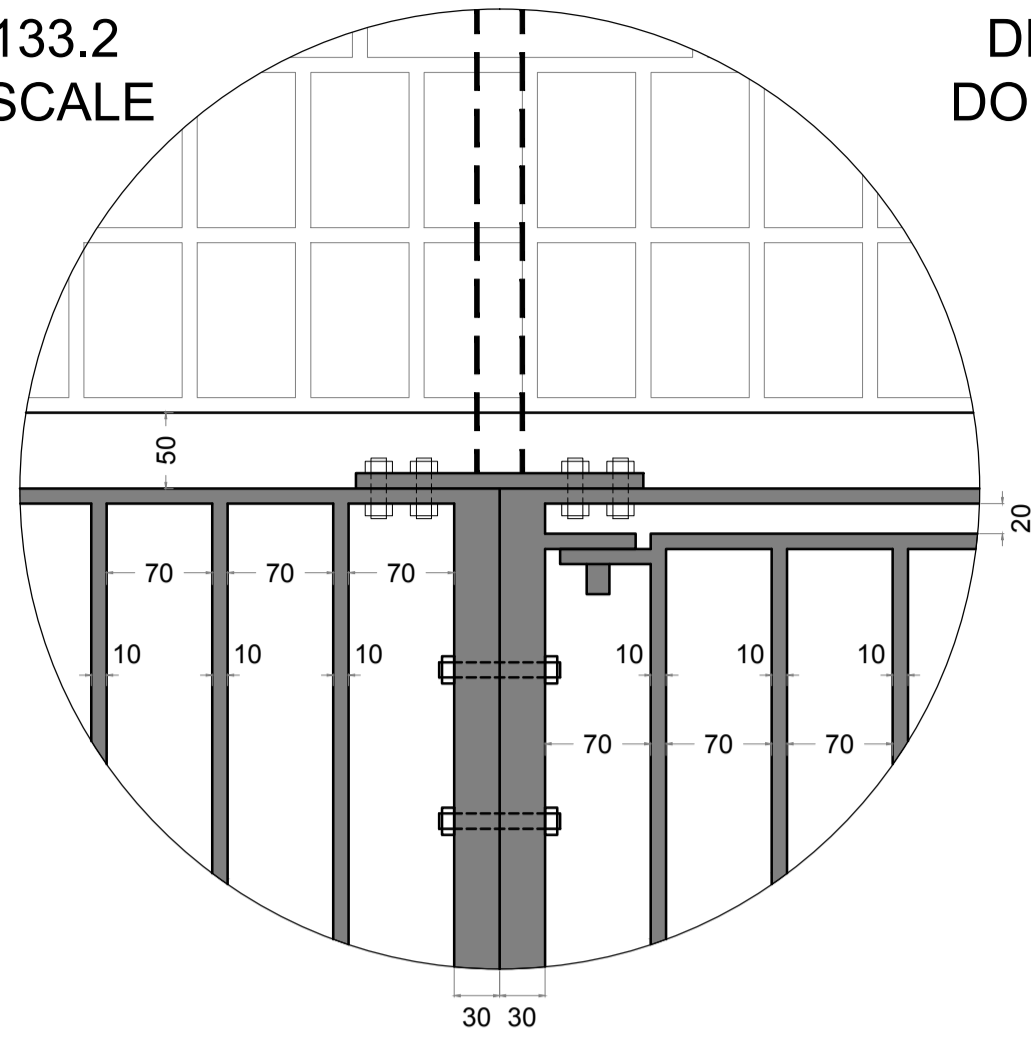

DETAIL 133.3
DOUBLE SCALE

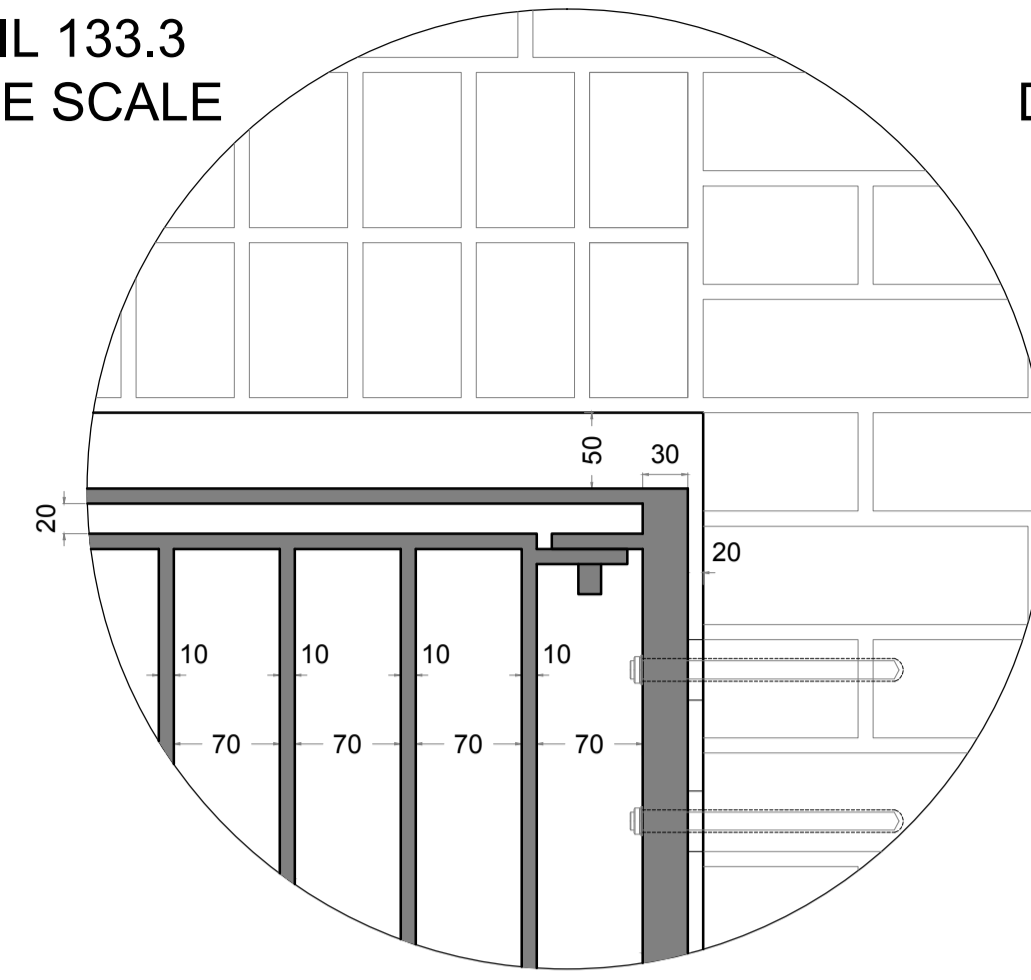



DETAIL 133.4
DOUBLE SCALE

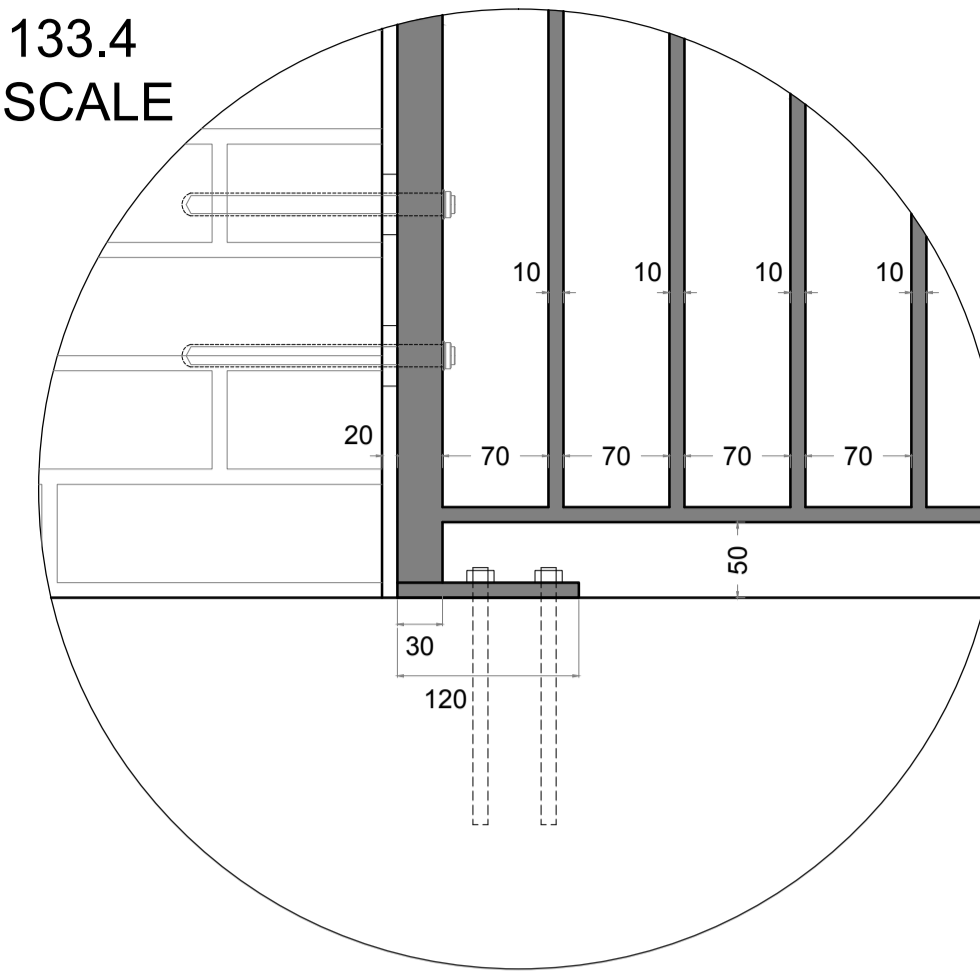


job: BACTON LOW RISE LONDON NW5	drawn: JPB	date: 02.15
drawing: TYPICAL JUNCTIONS - EXTERNAL WALLS Detail 133 - Block A - Bin store gate	scale: 1:10 @ A1 1:20 @ A3	job no: 1952
note: all dimensions to be checked on site. If this drawing exceeds the quantities specified, the contractor is to be informed before the work is commenced. For all other applications than planning application purposes do not scale. Use dimensions. This drawing is copyright.	drawing no. D-J-133	rev. as below

rev.	date	description	issued by	checked by
P1	10.02.15	Issued for comment/approval	JPB	GW

for S.O refer to GA-P (e.g. 5185)

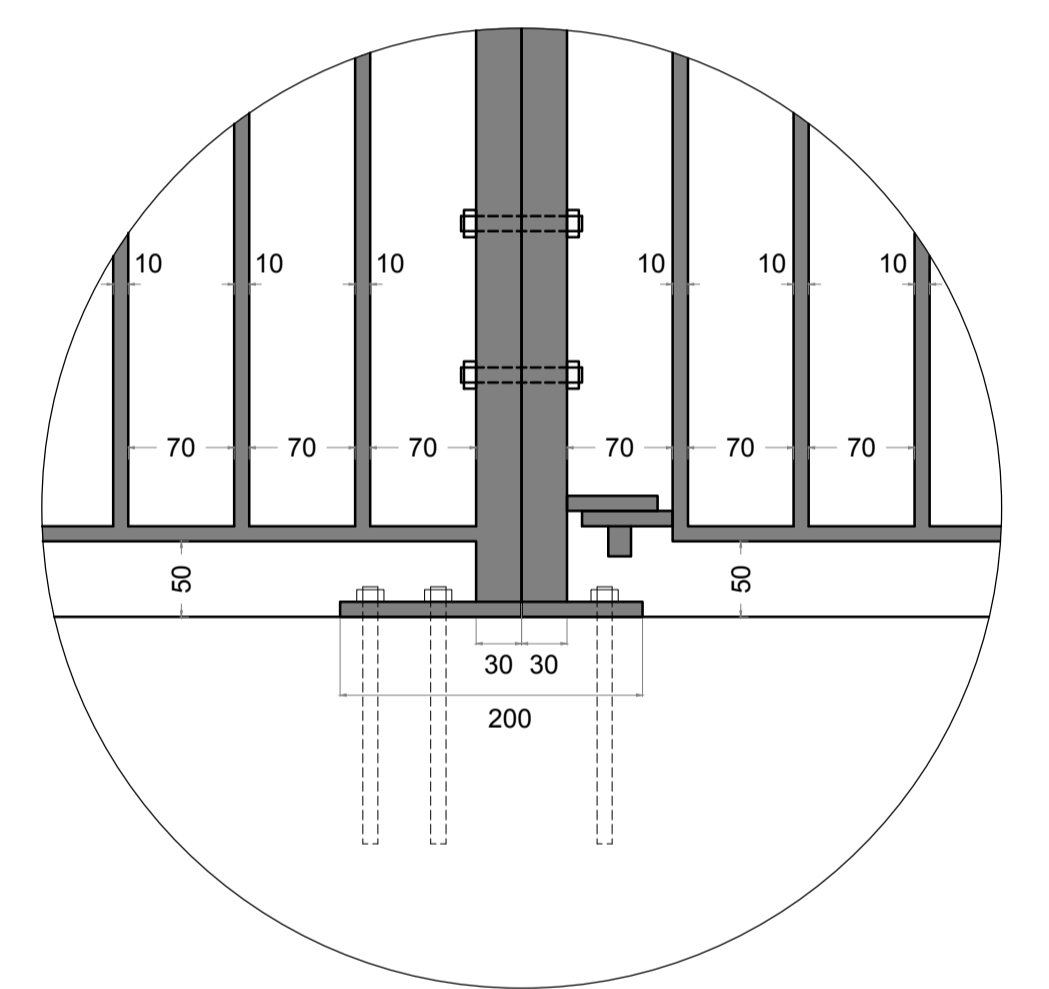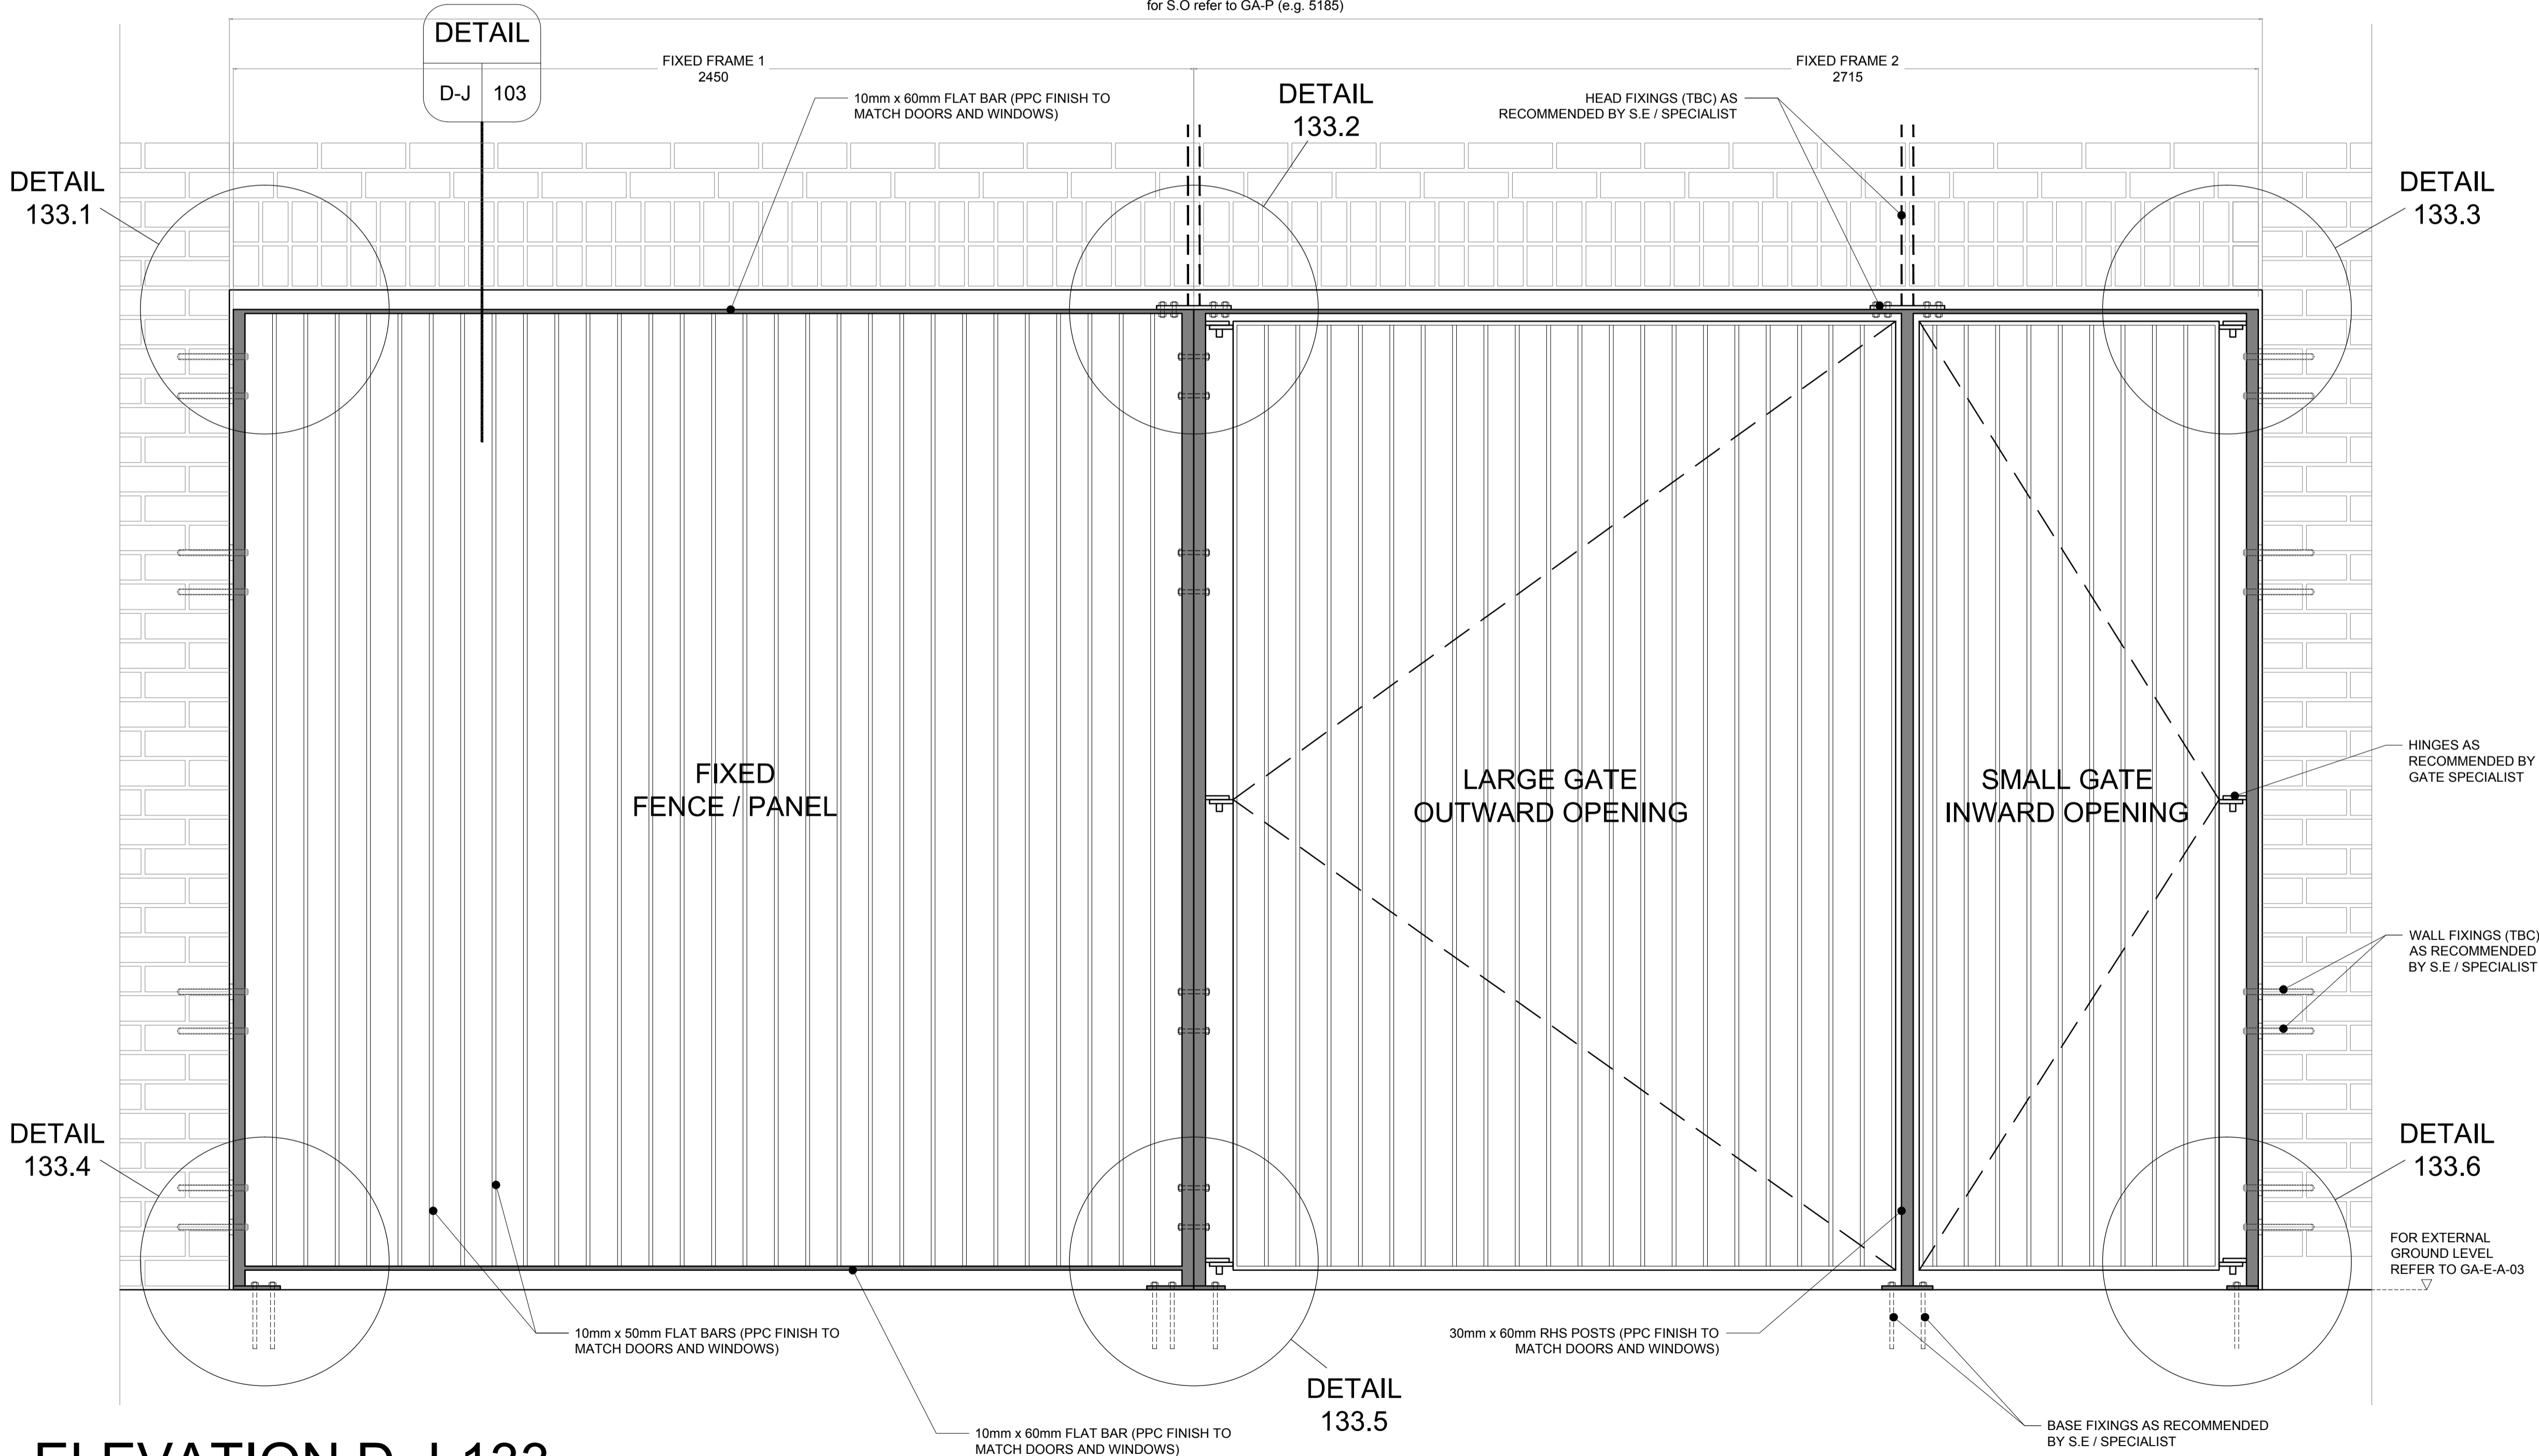

DETAIL 133.5
DOUBLE SCALE

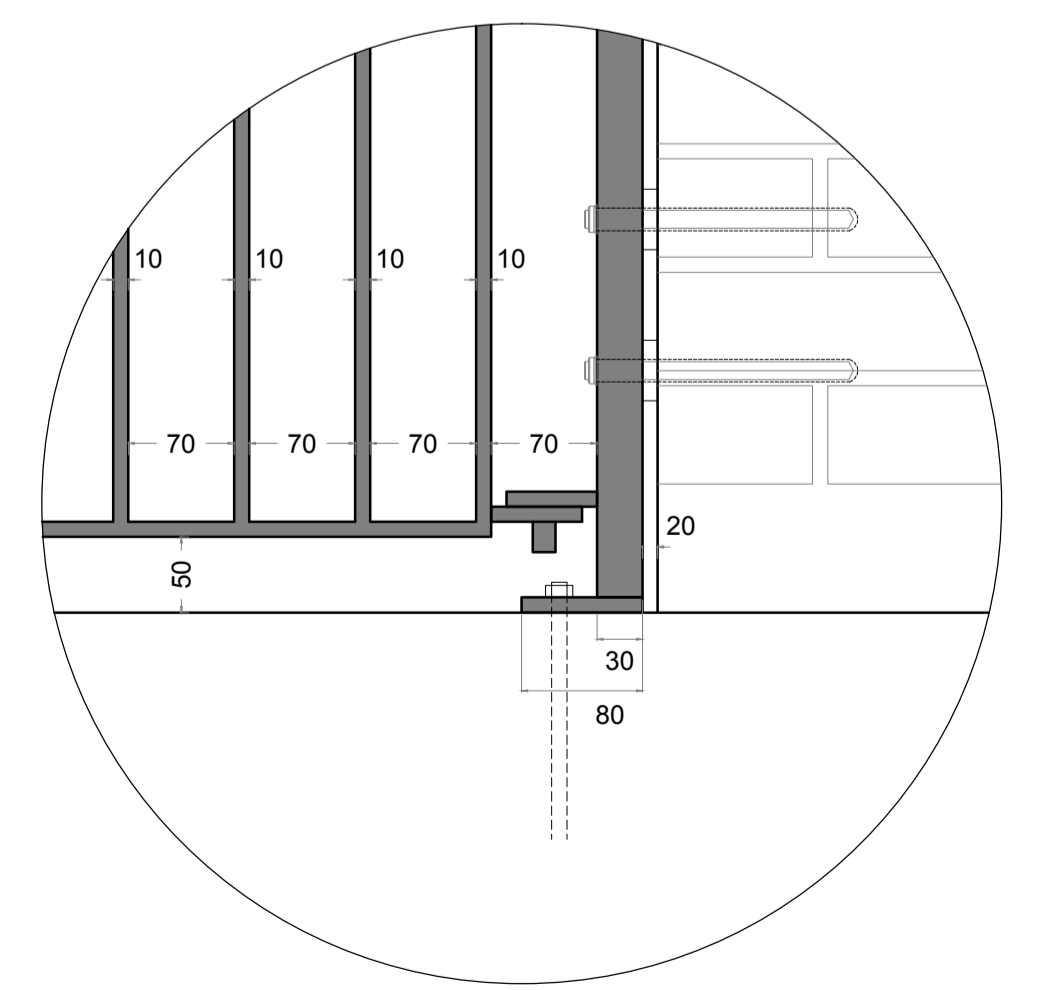

DETAIL 133.6
DOUBLE SCALE

ELEVATION D-J-133
Block A - Bin store gate