



Appendix B

CHP Drawing Numbers

1900-30 to 31

03/07/2015



Western Side - Section 11
PL-ST-313

Western Side - Section 14
PL-ST-314


Sources

Western Side - Section 10
PL-ST-313

Townhouses

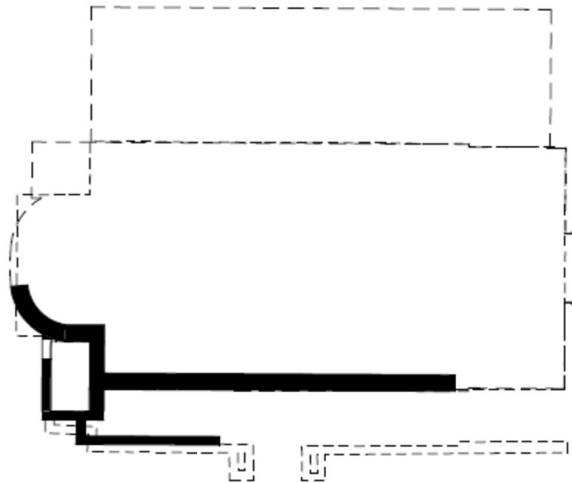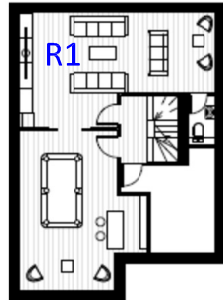

Chapel

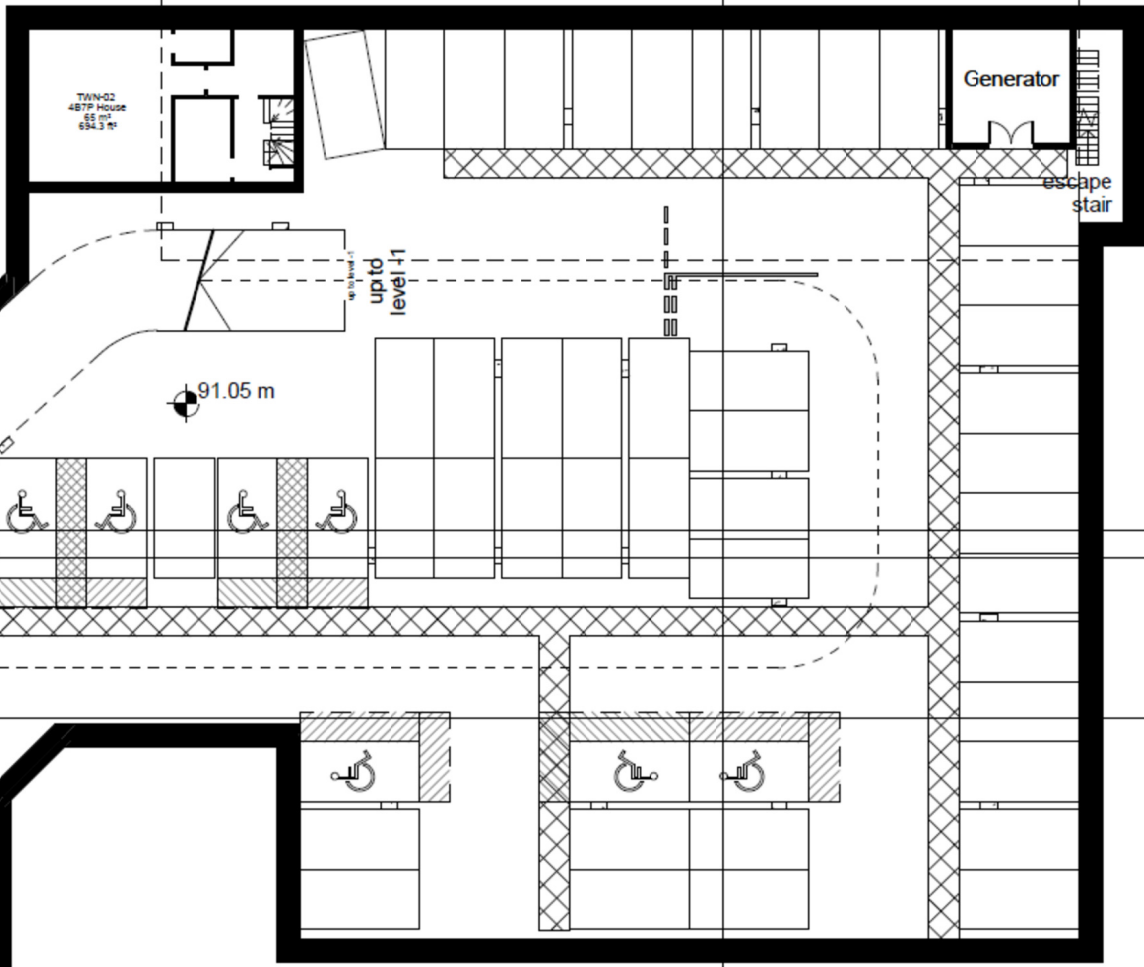

91.05 m

Generator


escape stair

up to level -1

Western Side - Section 13
PL-ST-314

Path to western lower garden


Pavilions

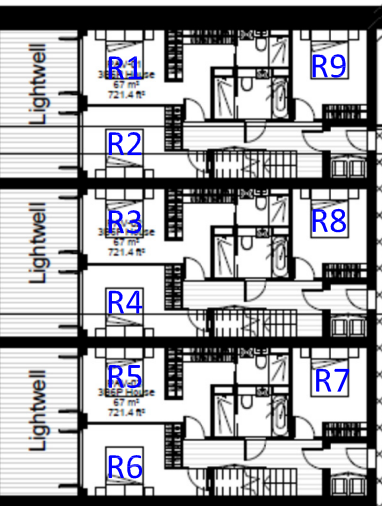

Plant

Western Side - Section 12
PL-ST-313

escape stair

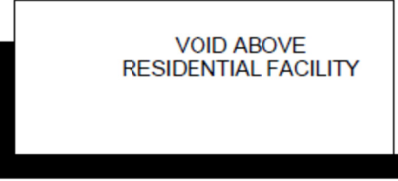

VOID ABOVE RESIDENTIAL FACILITY

Queen Mother's Hall

Kidderpore Hall

Maynard Wing

Bay House

Kidderpore Avenue

KEY



PROJECT TITLE
Kidderpore Avenue


DRAWING TITLE
Internal Room Map

SCALE DATE ISSUE
NTS 02-07-2015

DWG NO REV
1900_30

Western Side - Section 8

Section

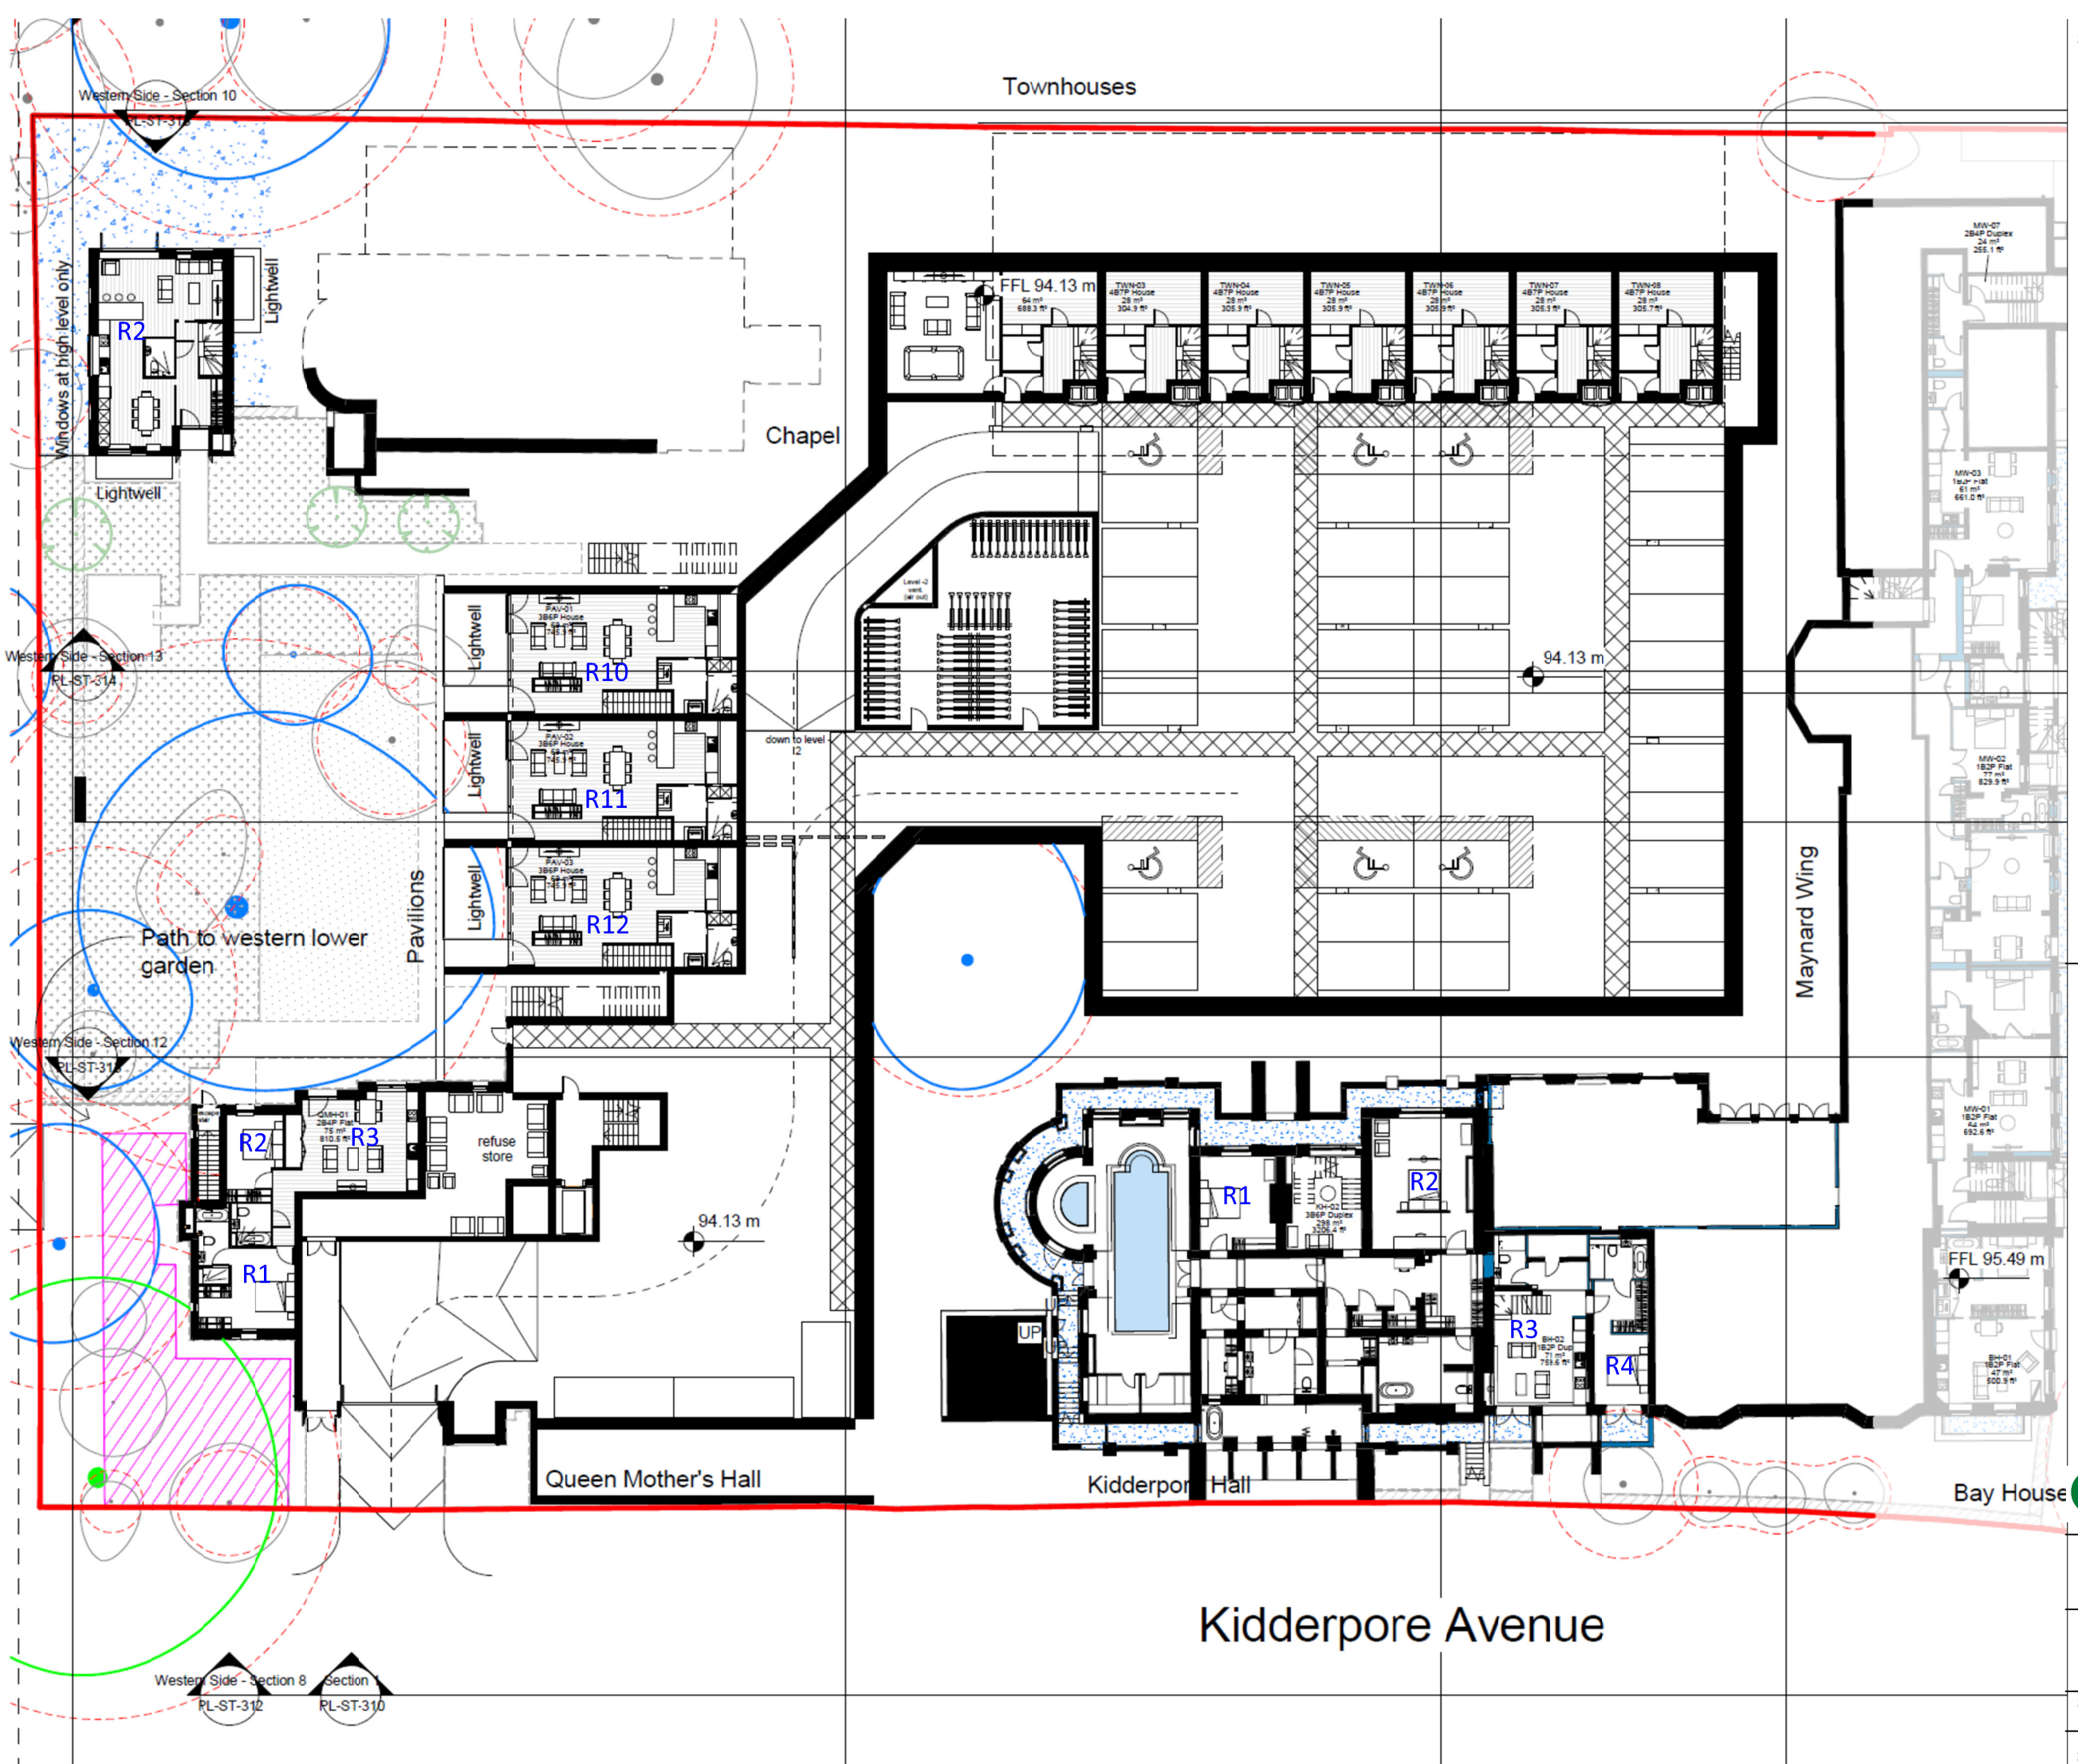

07-01 SW
 06-19 SW
 06-15 SW
 Date Checked



rt Road
 J
 86
 20

KEY

Bay House  **CHP Surveyors Ltd**
 2-6 Boundary Row, London, SE1 8HP www.chp.gb.com

PROJECT TITLE Kidderpore Avenue		
DRAWING TITLE Internal Room Map		
SCALE NTS	DATE 02-07-2015	ISSUE
DWG NO 1900_31		REV