


A1-size drawing  
1:50

NOTES:  
1. The accuracy and content of this drawing are dependent on the original specification and EDI should be consulted before use of other scales or use in CAD form.  
2. Where underground services are shown, all reasonable care has been taken within the spirit of the original specification and requirement. Before use of this information the user should consult EDI and satisfy themselves of the completeness and accuracy of such detail before undertaking any works. Due to the nature of this work and the limitations imposed by ground conditions and the detection equipment no guarantee can be given that all services have been recorded.  
3. All reasonable care has been taken in the survey detail represented on this drawing but any discrepancies must be reported to EDI immediately. Our aim is to produce the best possible results within the specification and cost constraints of our clients. Any comments are most welcome.  
4. All levels and co-ordinates are related to the datum described. Levels shown at kerbs are channel level unless stated. The horizontal control of this survey is arbitrary. The vertical control of this survey is based on OS datum as translated from GPS coordinates using the OSGM02 transformation as supplied by the OS. This may differ from existing OS benchmarks in the area which should be disregarded; all levels should be taken from EDI survey stations.

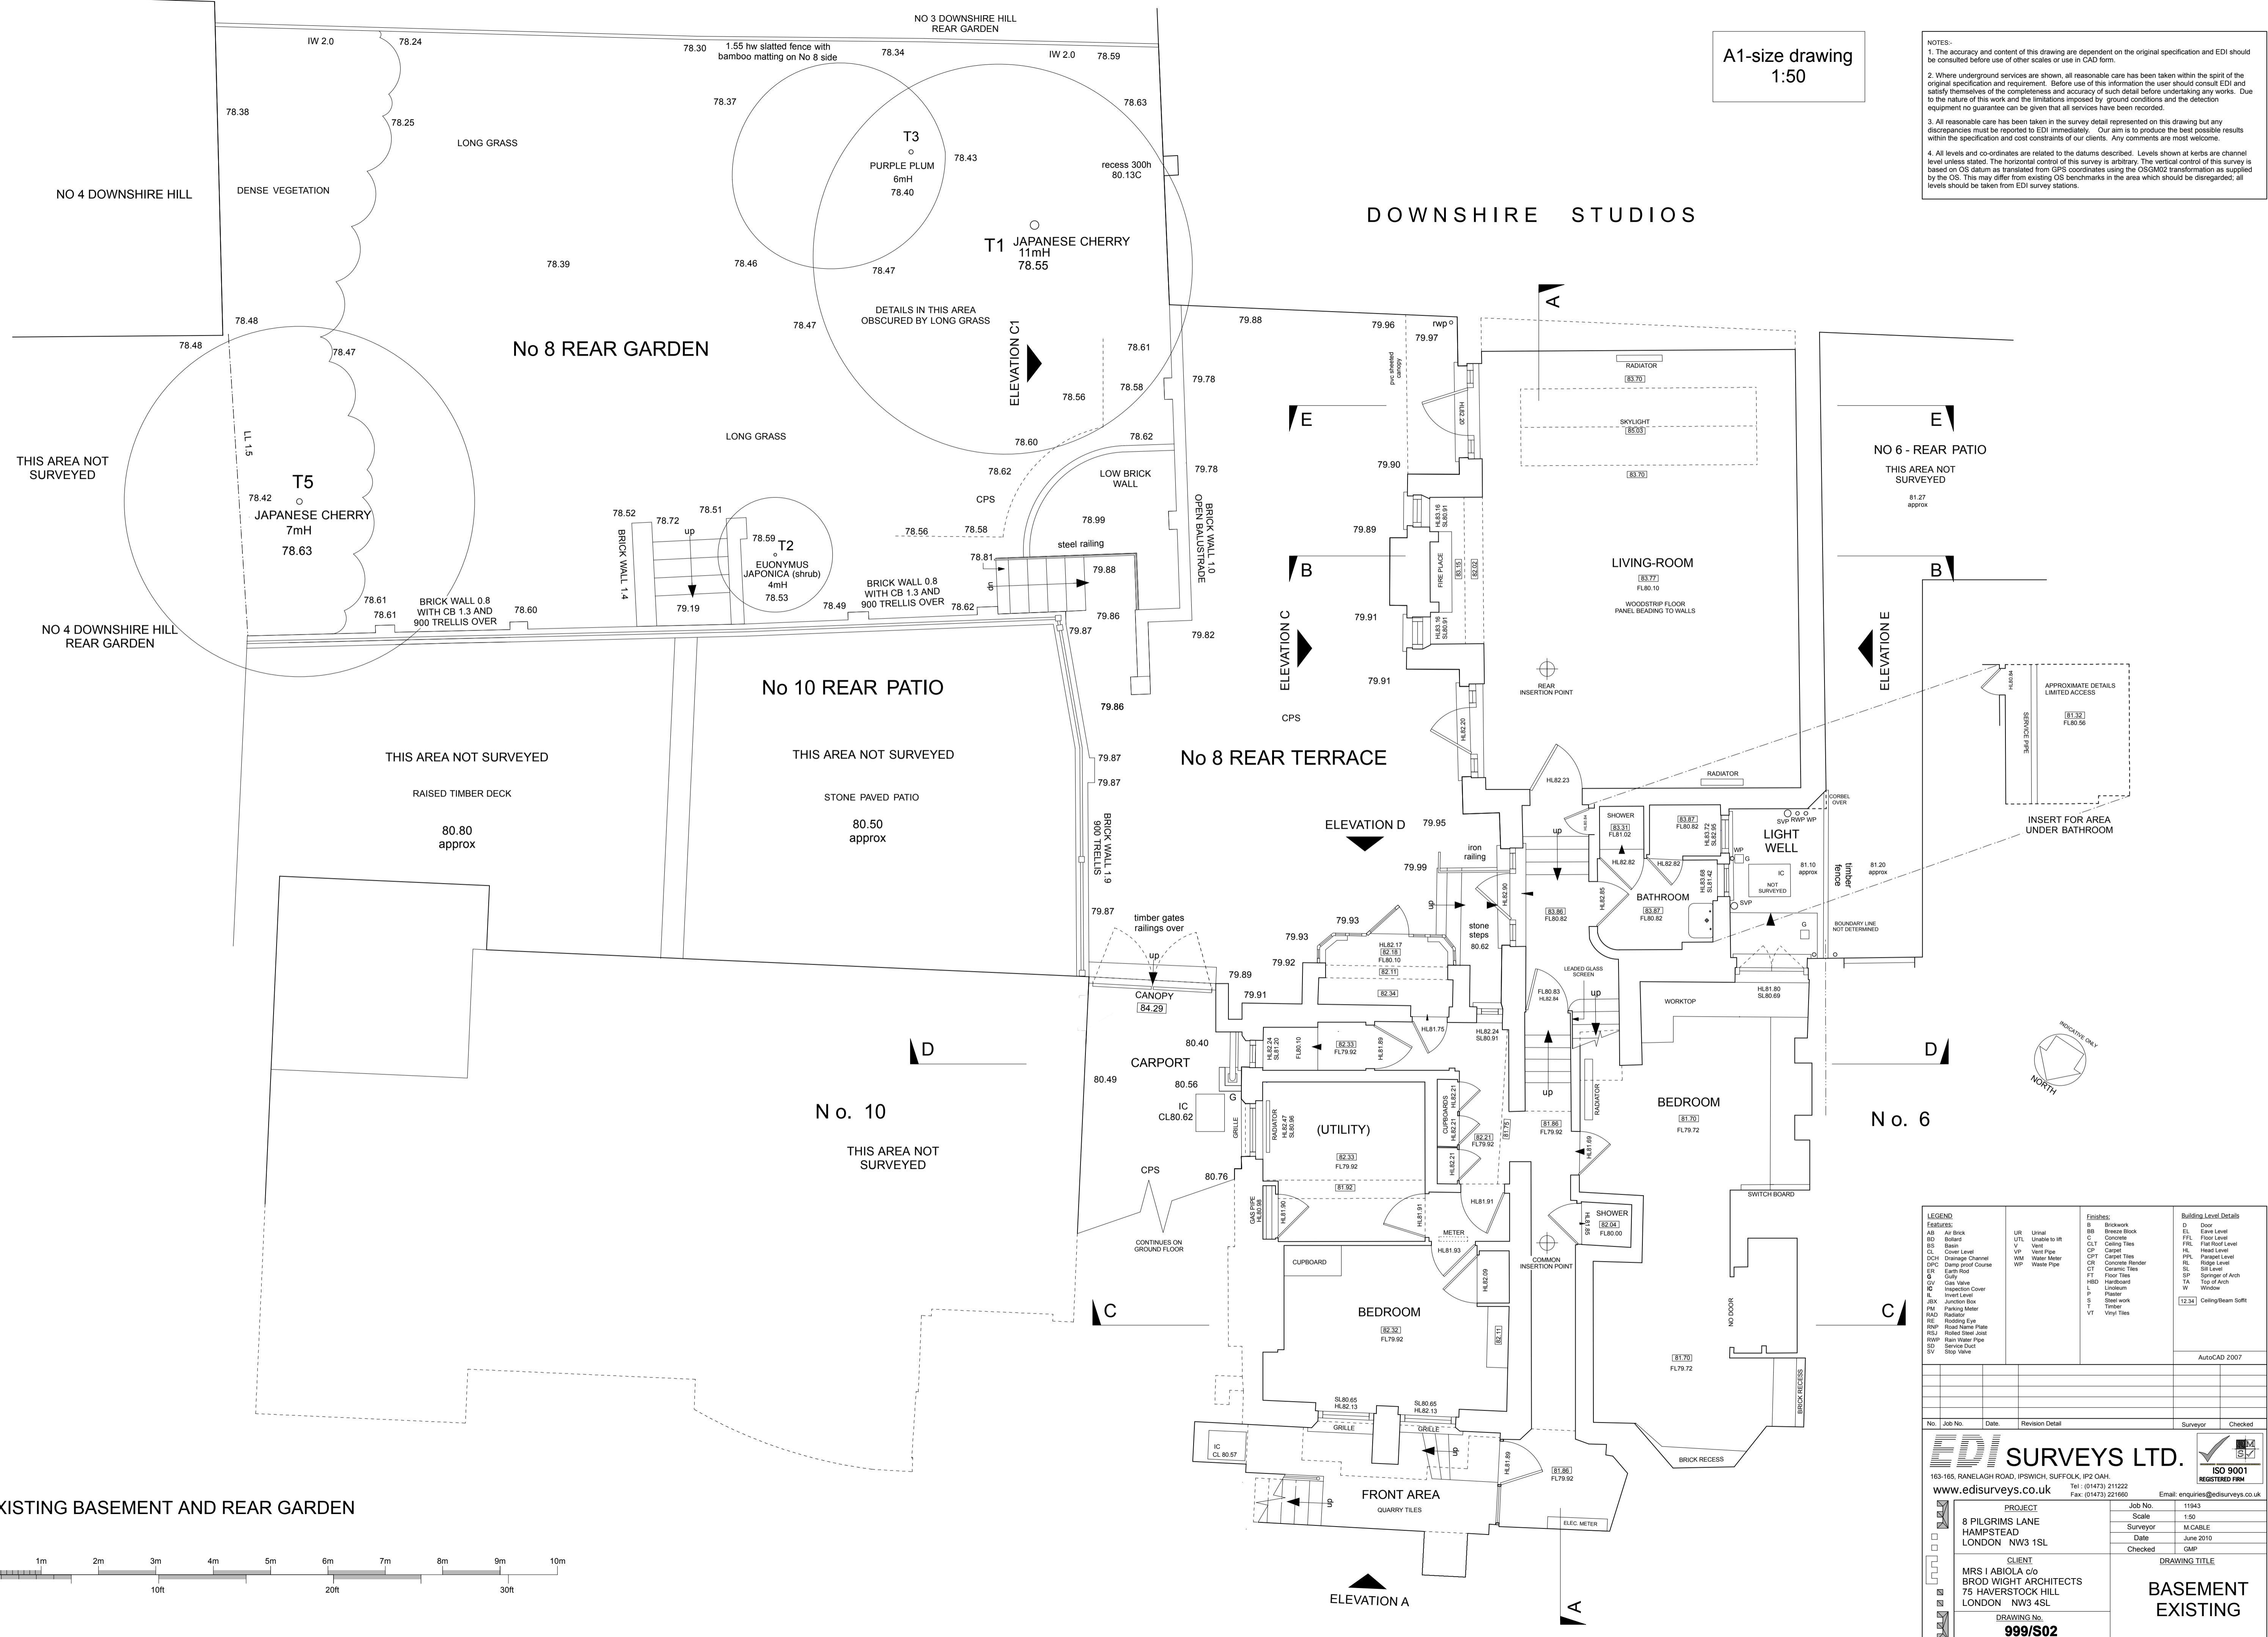

LEGEND	UR	Finishes	Building Level Details
ASB Air Brick	UR Urinal	BB Brickwork	D Door Level
BB Bolted	UTL Unable to lift	BC Concrete Block	EL Floor Level
BS Basin	V Vent	CLT Ceiling Tiles	FL Floor Level
CL Cover Level	VP Vent Pipe	CP Carpet	FL Flat Roof Level
CH Drainage Channel	WM Water Meter	CR Ceramic Tiles	HL Head Level
CPC Damp proof Course	WP Waste Pipe	CPT Carpet Tiles	PL Parquet Level
EQR Equi-Rise		CR Ceramic Tiles	RL Ridge Level
GV Gas Valve		CT Ceramic Tiles	SL Sill Level

No.	Job No.	Date	Revision Detail	Surveyor	Checked
<b>EDI SURVEYS LTD.</b>					
163-165, RANELAGH ROAD, IPSWICH, SUFFOLK, IP2 0AH					
www.edisurveys.co.uk Tel: (01473) 211222 Fax: (01473) 221660 Email: enquiries@edisurveys.co.uk					
PROJECT		Job No. 11943			
8 PILGRIMS LANE		Scale 1:50			
HAMPTSTEAD		Surveyor M.CABLE			
LONDON NW3 1SL		Date June 2010			
		Checked GMP			
CLIENT		DRAWING TITLE			
MRS I ABIOLA c/o		<b>BASEMENT EXISTING</b>			
BROD WIGHT ARCHITECTS					
75 HAVERSTOCK HILL					
LONDON NW3 4SL					
DRAWING No.					
<b>999/S02</b>					

EXISTING BASEMENT AND REAR GARDEN

