

LEGEND


BCWS	Boosted Cold Water Service
HWS	Hot Water Service
MWS	Mains Water Service
SK	Sink
WC	Water Closet
WHB	Wash Hand Basin
WM	Washing Machine
HL	High Level
LL	Low Level
FA	From Above
FB	From Below
TA	To Above
TB	To Below
RTA	Rise To Above
Ø	Diameter
—	Potable Boosted Cold Water
—	Softened Boosted Cold Water
—	Hot Water Service
—	Pipework at High Level
—	Pipework at Low Level
---	Pipework in Floor Void

CDM Pre-Construction Information

The following information is provided in pursuance of Regulations 11 (6) of the CDM Regulations 2007:

NOTES:

- The drawing does not necessarily show all the information needed to interpret the design intent or the construction details.
- The drawing contains information from more than one source and must be read in conjunction with all relevant specifications.
- Any apparent drafting errors and differences between other drawings and specifications shall be brought to our attention.
- Xref Reference - BDP Dwg No. P2005698(15)AP021_Rev D

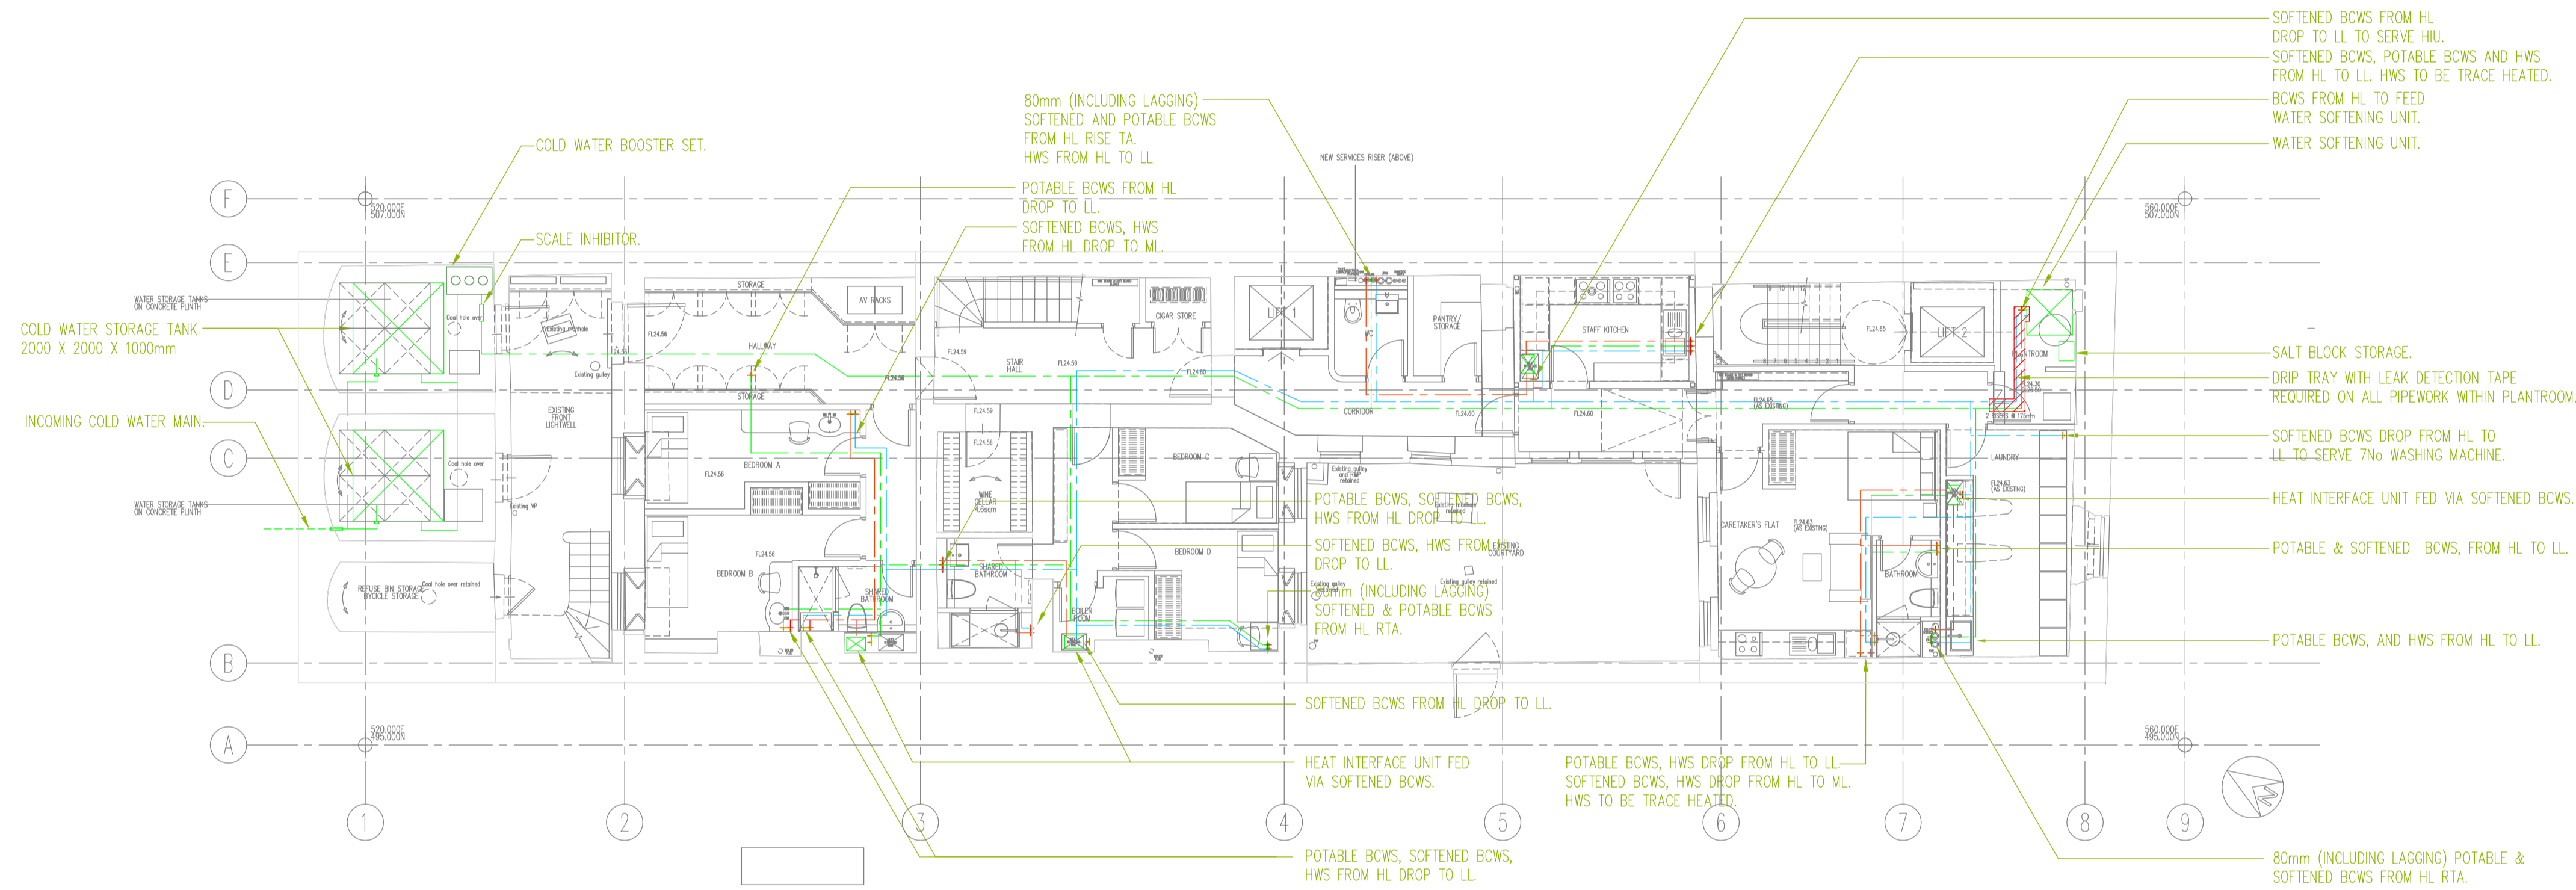

B	XREF UPDATED	TS	TW	JUN'15
A	PLANNING ISSUE	DB	KS	AUG'13
P2	STAGE C ISSUE	DB	KS	JUNE13
P1	Preliminary Issue	DB	KS	JUNE13

Index	Description	Drawn & Chk'd by	Rev'd by	Date
-------	-------------	------------------	----------	------

Revisions

Architect	BDP.
Client	

PLANNING



Project Title
42 BEDFORD SQUARE
 LONDON

Drawing Title
Domestic Water Services Layout
 Basement Level

Project No	Drawn & Checked by	Reviewed by
26/01045	PM	MJ
Date	Scale	Issuing Office
May 13	1:100@ A1	Cambridge

DRAWING NUMBER

Project Code	Orig.	Zone	Level	Type	Role	Class.	Number	Rev.
2601045	HL	XX	B0	GA	P	532	0001	B