

**LEGEND**


AC	Access Door
ASP	Anti-Siphon Pipe
DW	Dishwasher
FG	Floor Gully
FW	Foul Water
RE	Rodding Eye
RW	Rainwater
RWO	Rainwater Outlet
RWP	Rainwater Pipe
SF	Soil Float
SK	Sink
SP	Soil Pipe
SS	Stub Stack
SVP	Soil Vent Pipe
VP	Vent Pipe
WC	Water Closet
WHB	Wash Hand Basin
WP	Waste Pipe
WM	Washing Machine
HL	High Level
LL	Low Level
FA	From Above
FB	From Below
TA	To Above
TB	To Below
FFL	Finished Floor Level
Ø	Diameter

**CDM Pre-Construction Information**

The following information is provided in pursuance of Regulations 11 (6) of the CDM Regulations 2007:

**NOTES:**

- The drawing does not necessarily show all the information needed to interpret the design intent or the construction details.
- The drawing contains information from more than one source and must be read in conjunction with all relevant specifications.
- Any apparent drafting errors and differences between other drawings and specifications shall be brought to our attention.
- Xref Reference - BDP Dwg No. P2005698(15)AP026\_Rev D

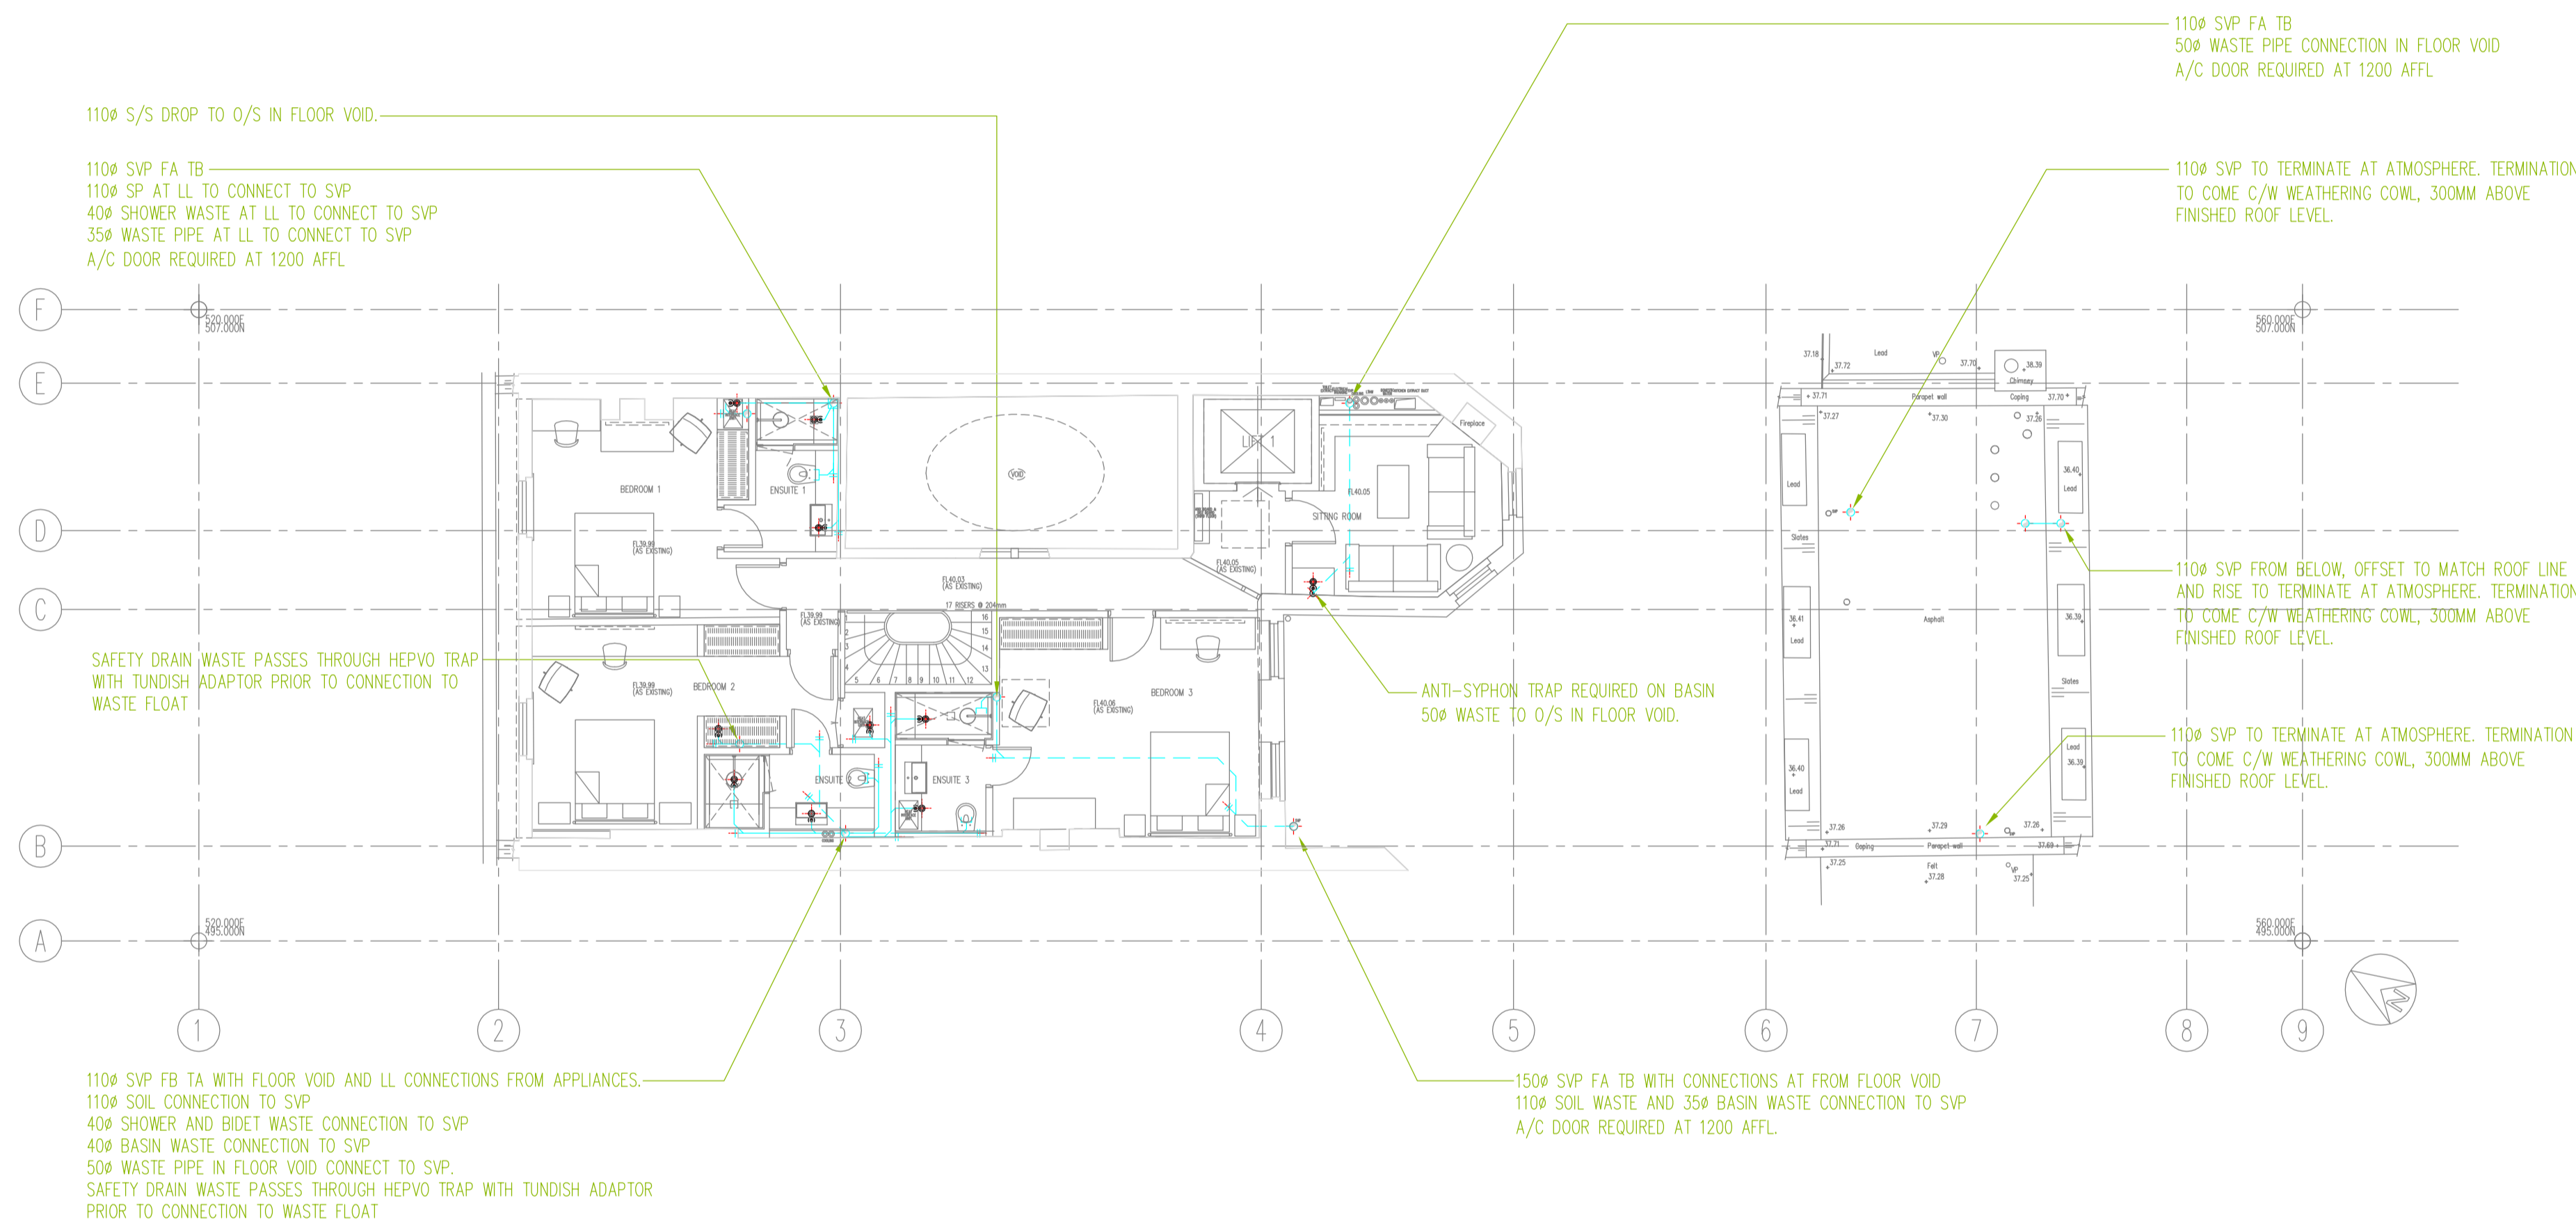

C	NOTATION UPDATED FOLLOWING COMMENTS	TS	TW	JUN'15
B	XREF UPDATED	TS	TW	JUN'15
A	PLANNING ISSUE	DB	KS	AUG'13
P2	STAGE C ISSUE	DB	KS	JULY'13
P1	Preliminary Issue	DB	KS	JUNE'13

Index	Description	Drawn & Checked by	Rev'd by	Date
-------	-------------	--------------------	----------	------

**Revisions**

Architect  
**BDP.**

Client

**PLANNING**



Project Title  
**42 BEDFORD SQUARE  
LONDON**

Drawing Title  
**Soil and Waste Layout  
Third Floor**

Project No	Drawn & Checked by	Reviewed by
26/01045	DB	KS
Date	Scale	Issuing Office
June 2013	1:100@ A1	Cambridge

**DRAWING NUMBER**

Project Code	Orig.	Zone	Level	Type	Role	Class.	Number	Rev.
2601045	HL	XX	03	GA	P	523	0005	C