


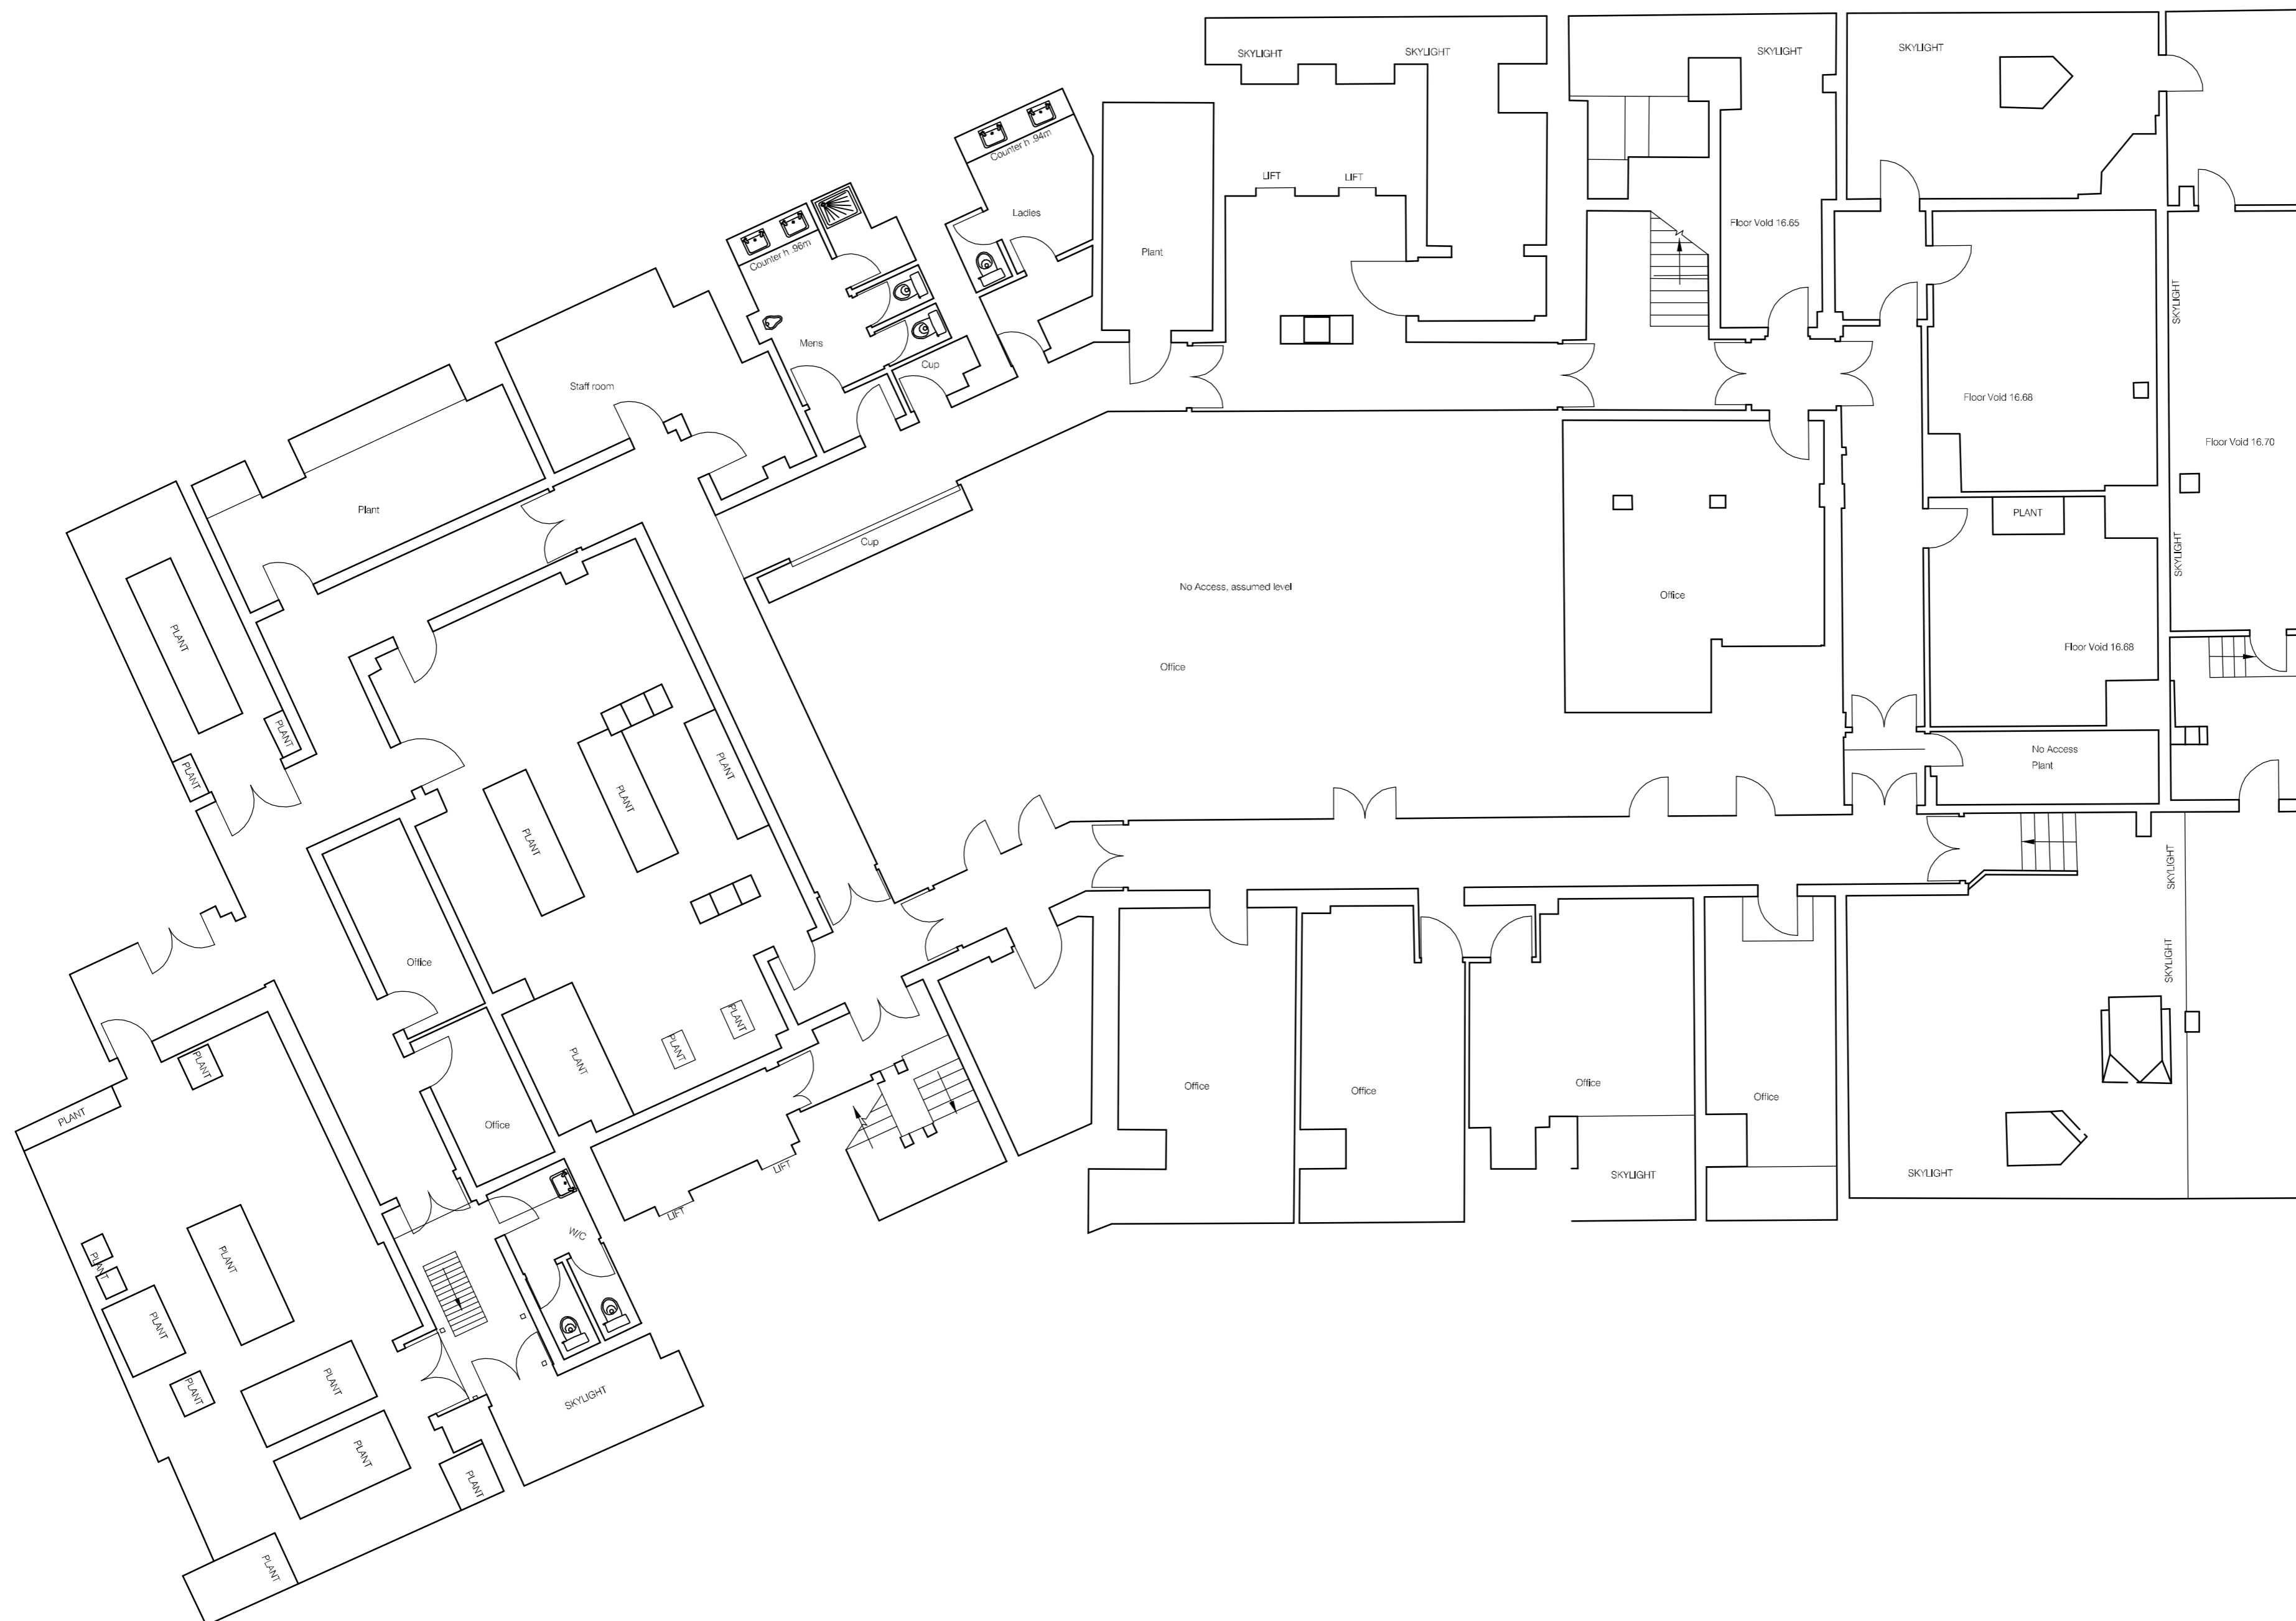

All discrepancies to be reported to tisp. Do not scale this drawing. All dimensions to be checked on site.

NOTES.

1. THIS DRAWING IS BASED UPON MURPHY SURVEYS LTD. DRG. No MS11.138479



A 16.07.15 Section marks removed GG TM

Rev Date Revisions By Ch'd

Drawing Status  
**FOR PLANNING**

Project title  
65 Kingsway  
London

Drawing title  
Survey Plans  
Basement

Sheet Scale Date Drawn Ch'd  
A2 1:100 05.05.15 GG IM

Project no  
3017  
Drawing no  
04600  
Rev  
A

