



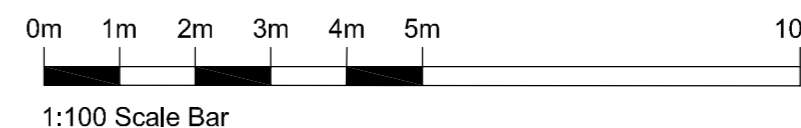

NOTES.

1. THIS DRAWING IS BASED UPON MURPHY SURVEYS LTD, DRG. No MS11.1338-710

- Proposed retail area
- - - Potential stair locations down to basement
- Existing retail unit

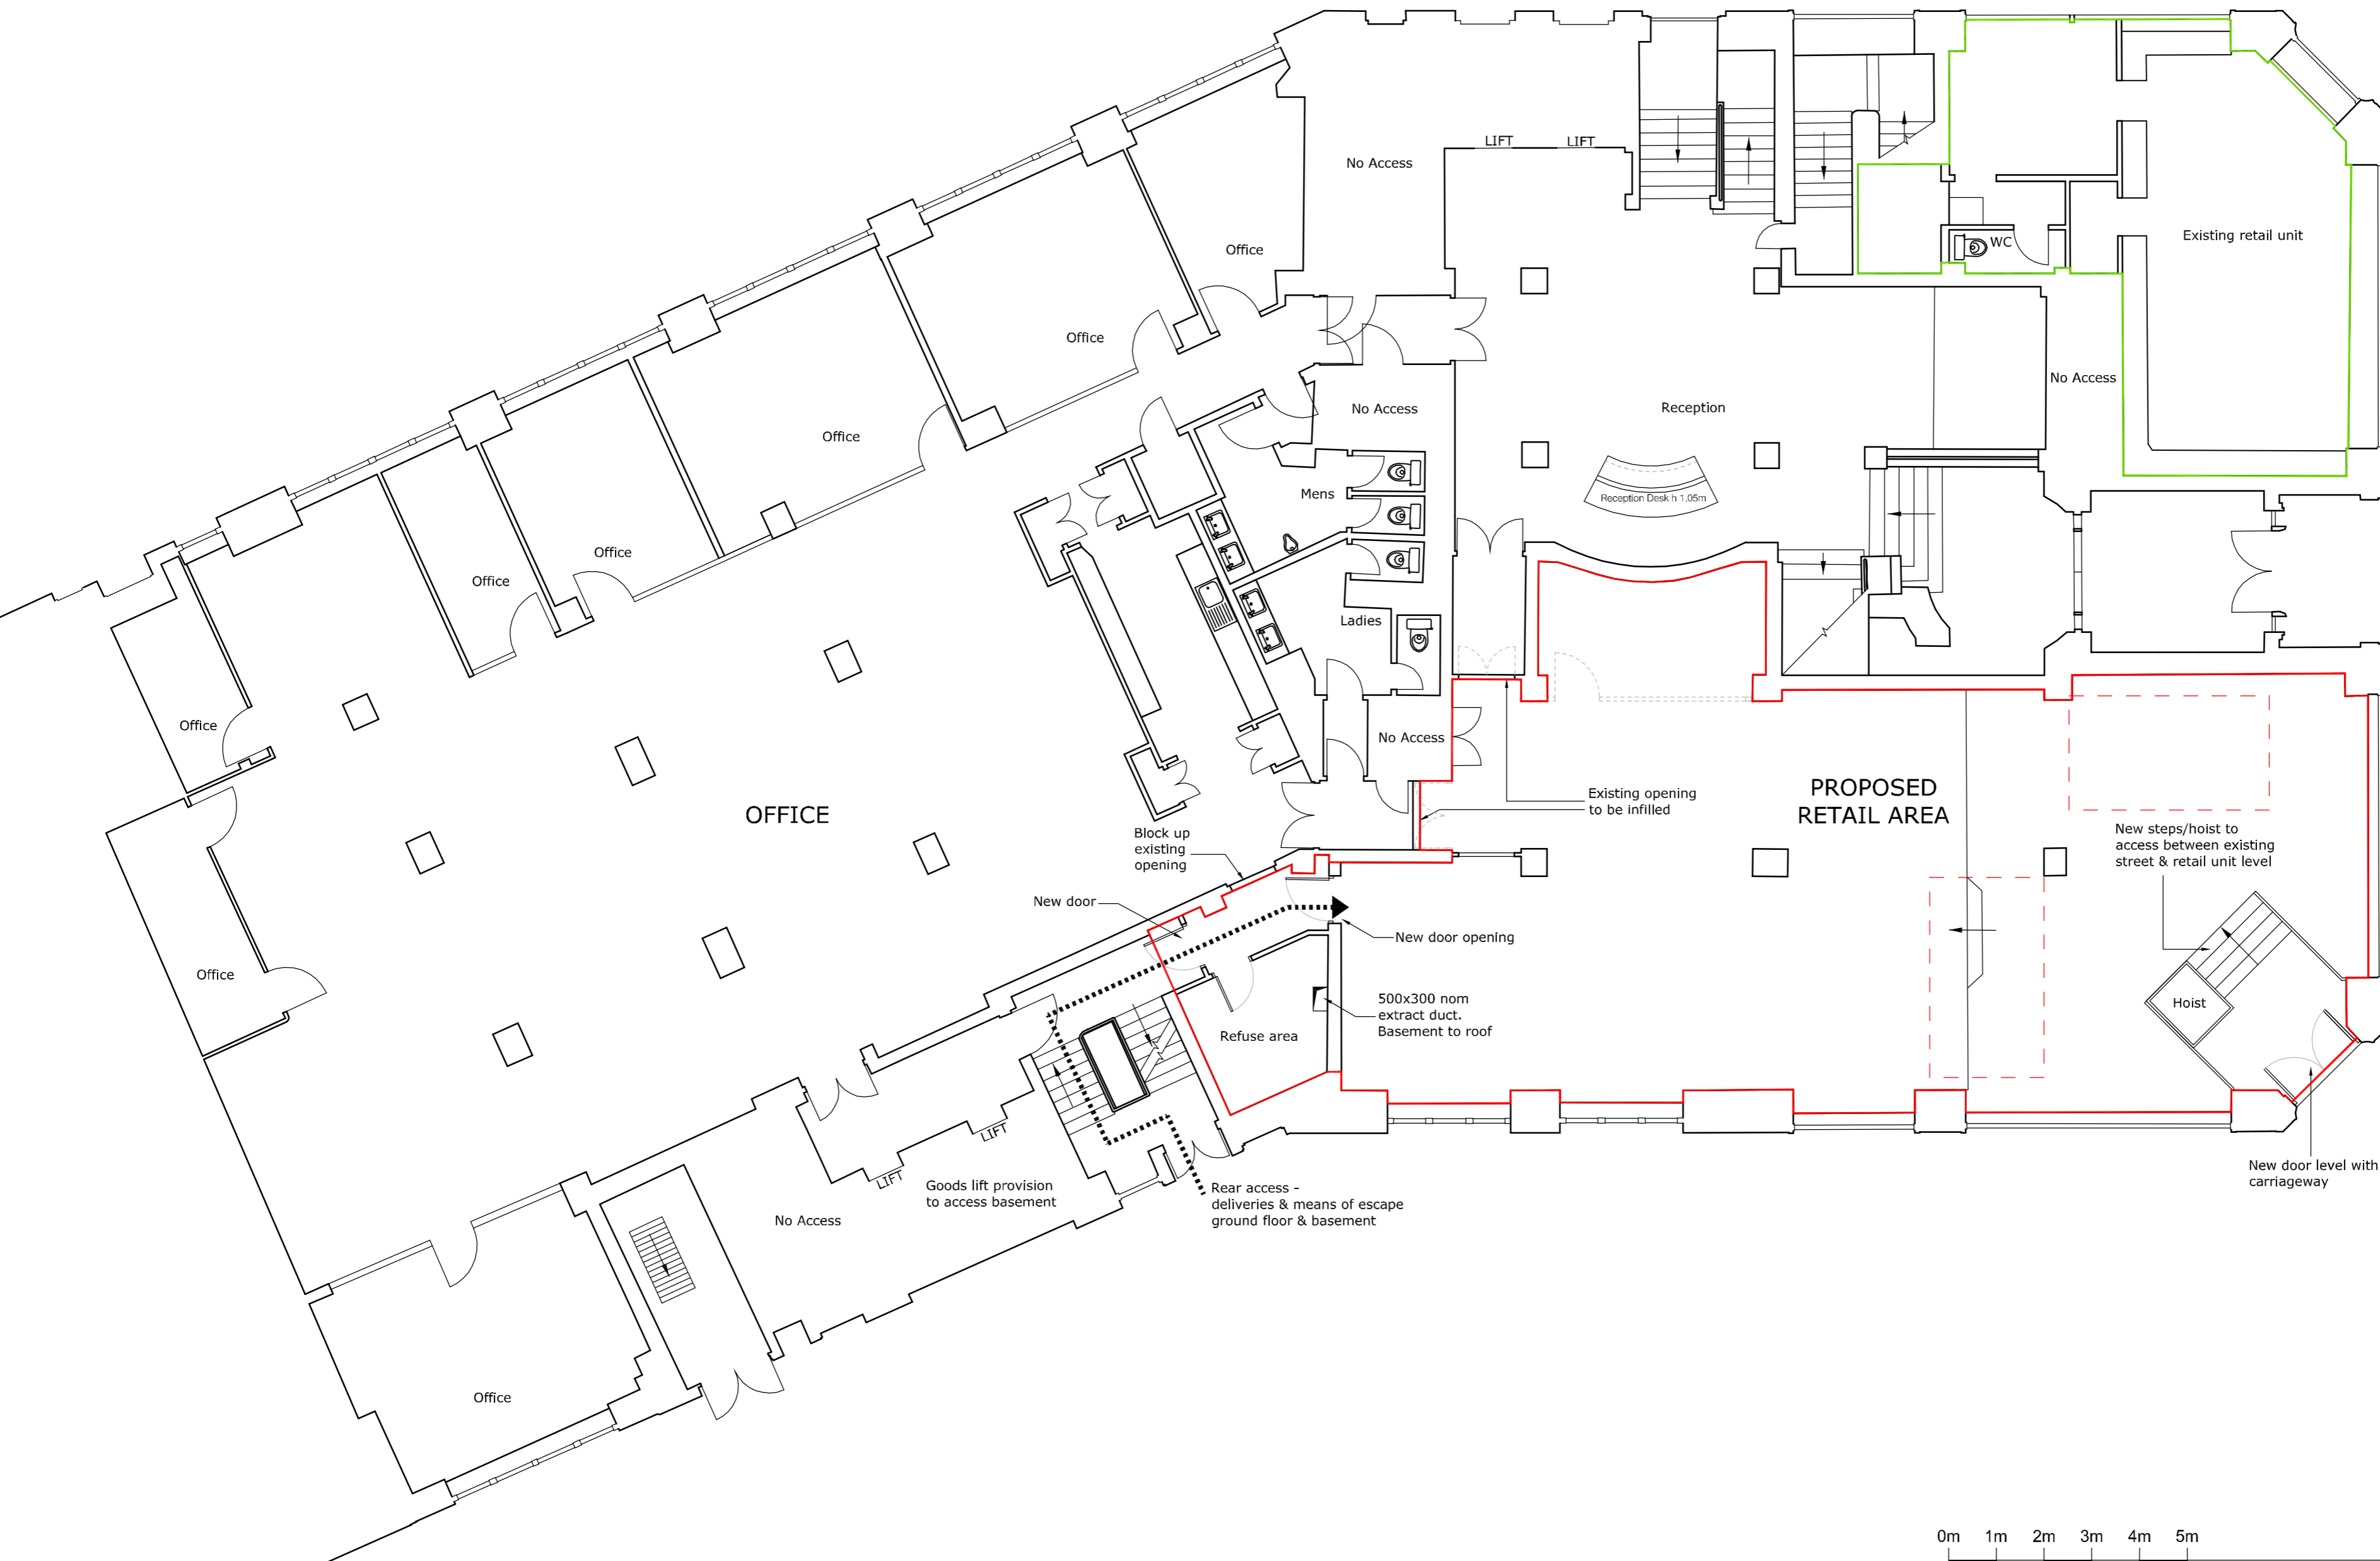

Rev	Date	Revisions	By	Ch'd

Drawing Status **FOR PLANNING**

Project title  
65 Kingsway  
London

Drawing title  
Planning - Retail - Change of use  
Proposed  
Ground Floor

Sheet	Scale	Date	Drawn	Ch'd
A2	1:100	16.07.15	GG	IM

Project no 3017	Rev -
Drawing no 05004	Rev -

