



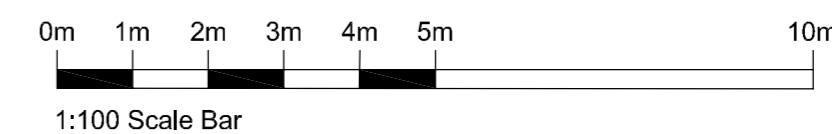

Proposed retail area

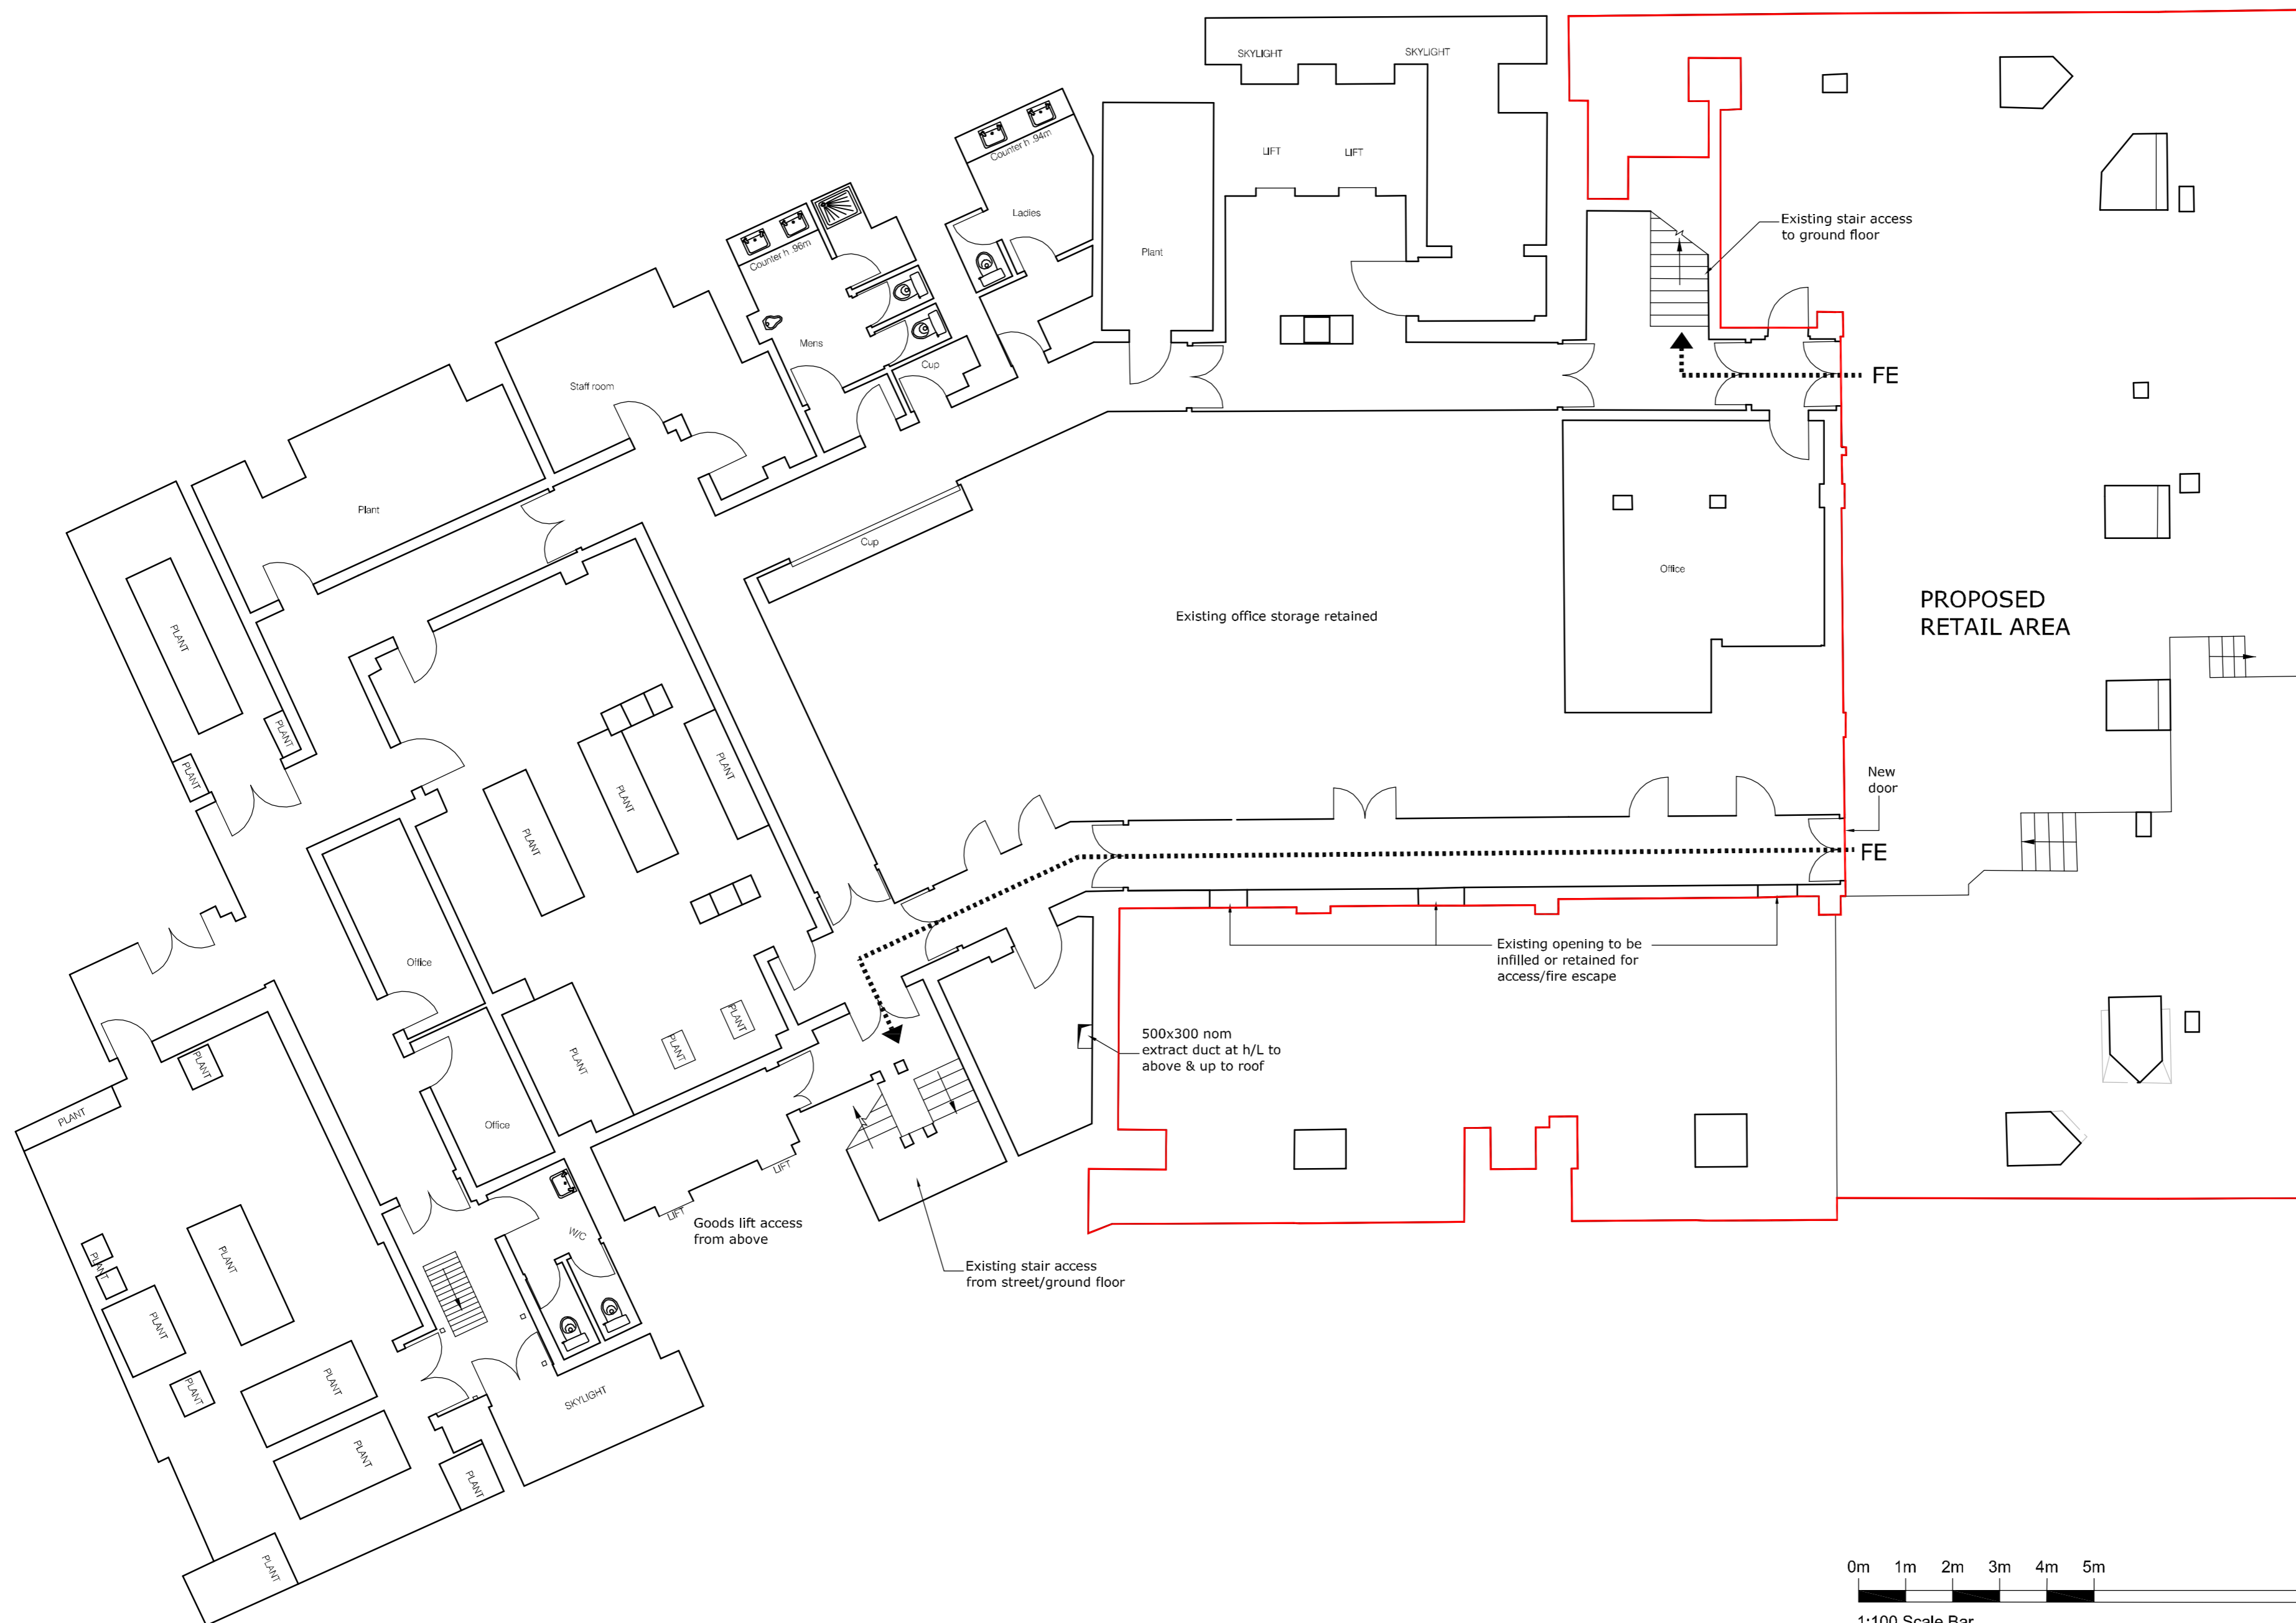

Rev	Date	Revisions	By	Ch'd

Drawing Status
FOR PLANNING

Project title
65 Kingsway
London

Drawing title
Planning - Retail - Change of use
Proposed
Basement

Sheet	Scale	Date	Drawn	Ch'd
A2	1:100	16.07.15	GG	IM

Project no
3017
Drawing no
05604
Rev
-

